


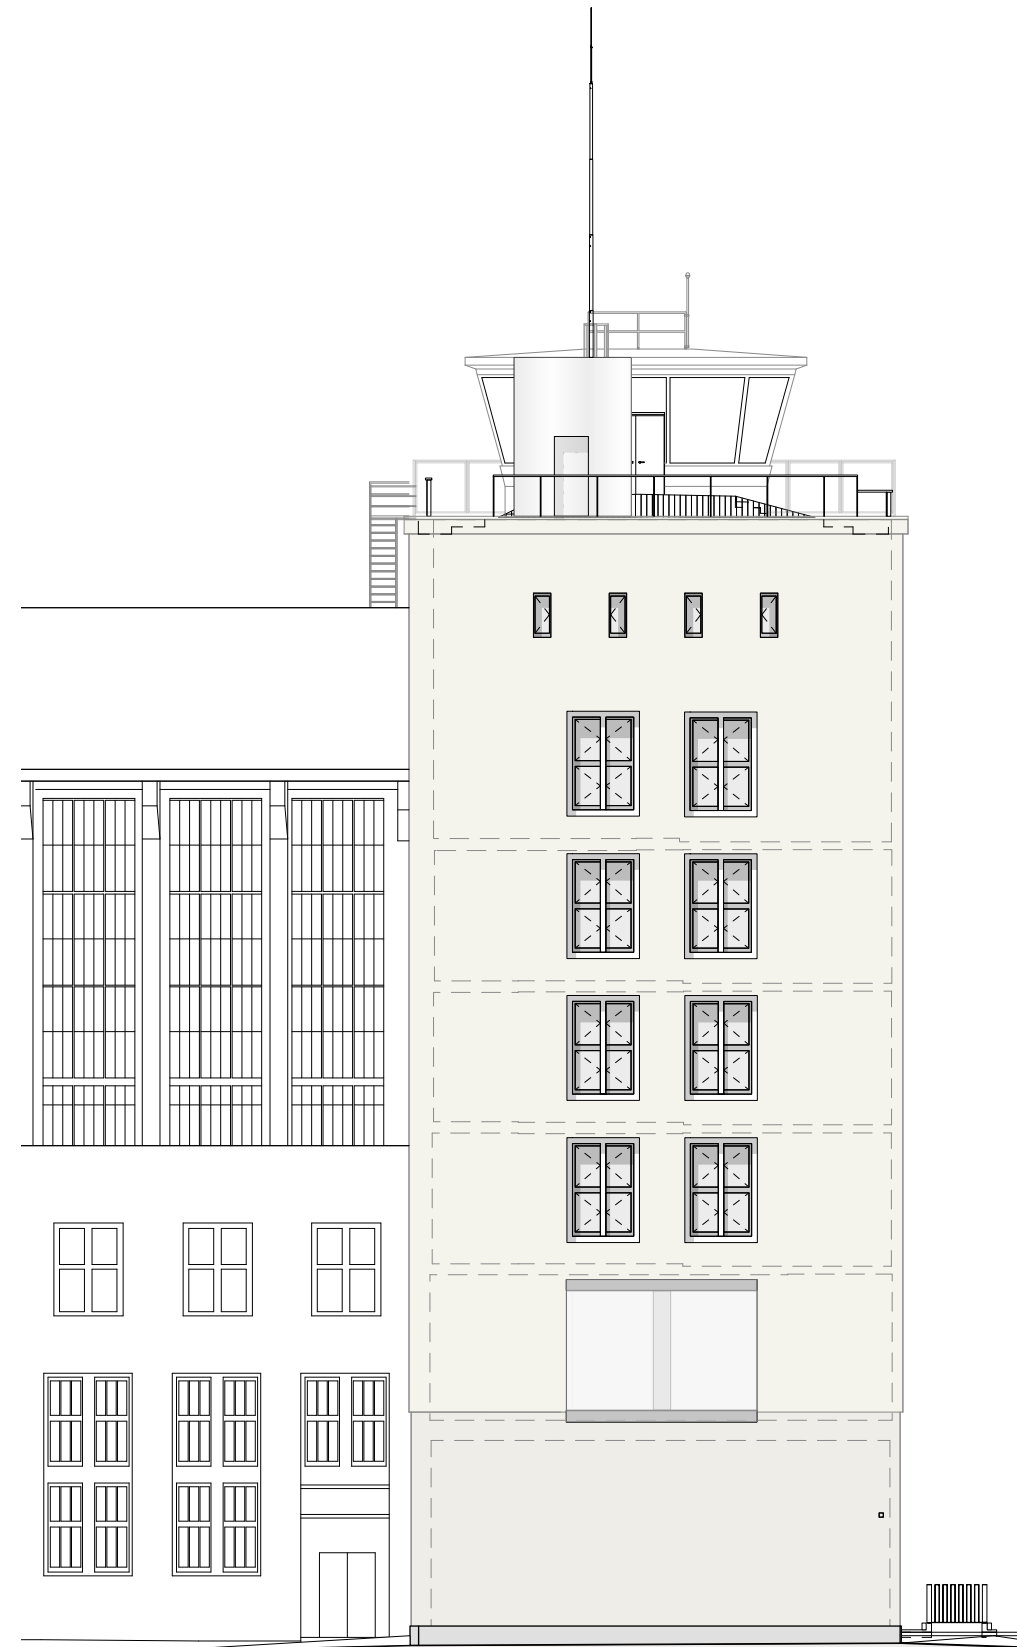

THF - Ansicht Ost

1:200 5m 10m



THF - Ansicht West

1:200 5m 10m