


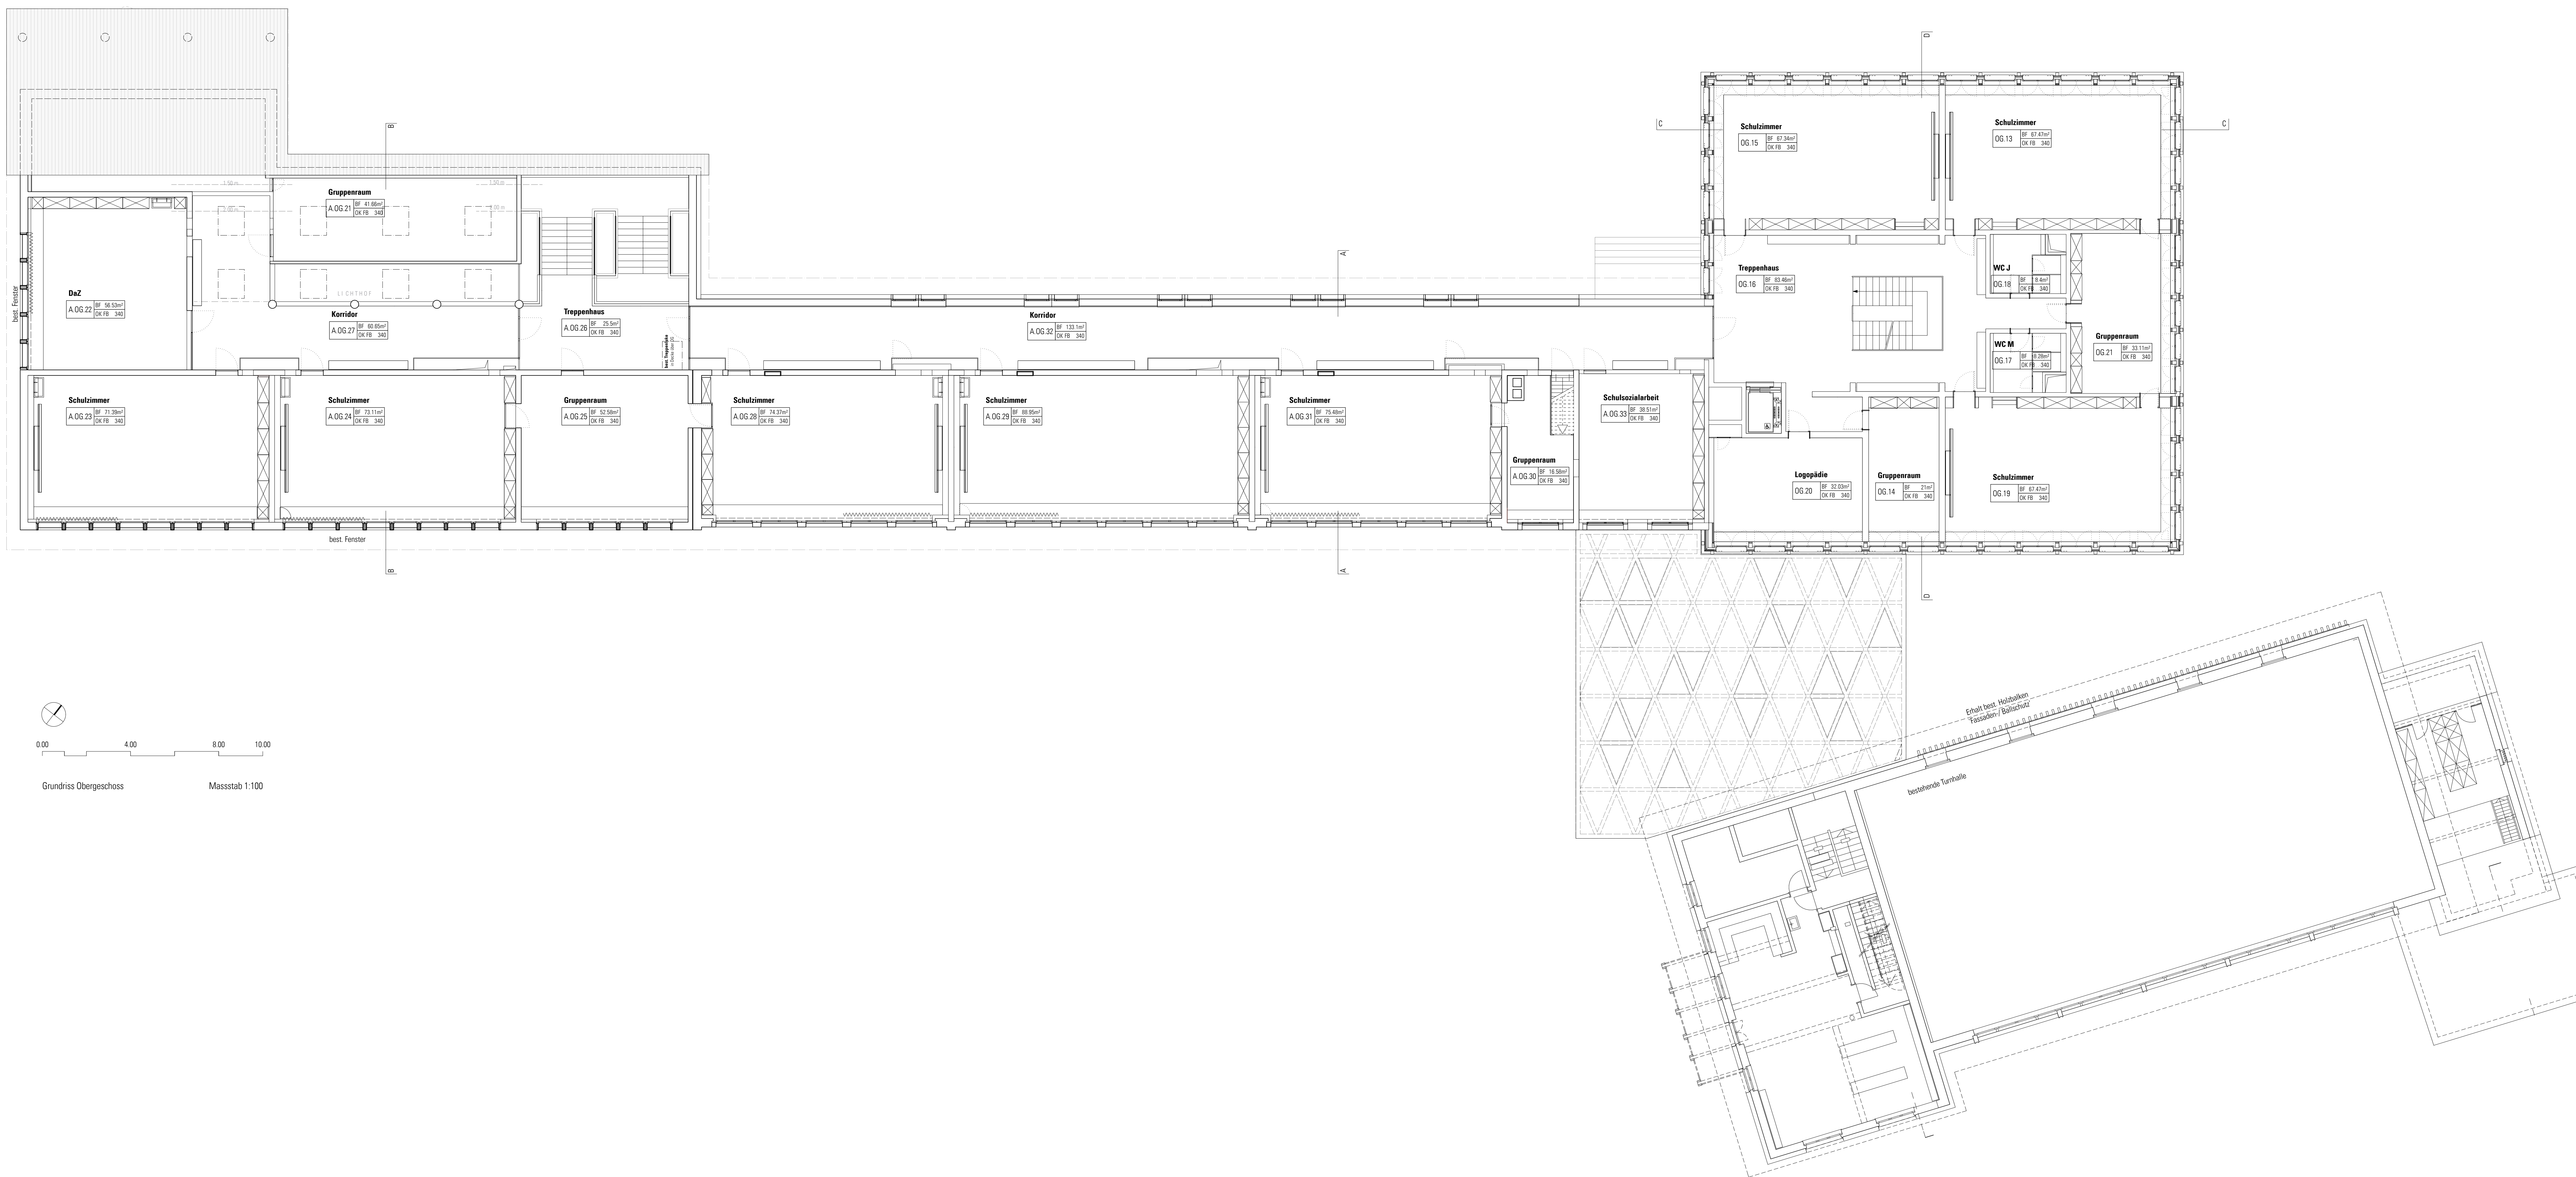

0.00                      4.00                      8.00                      10.00

Grundriss Obergeschoss

Masstab 1:100