


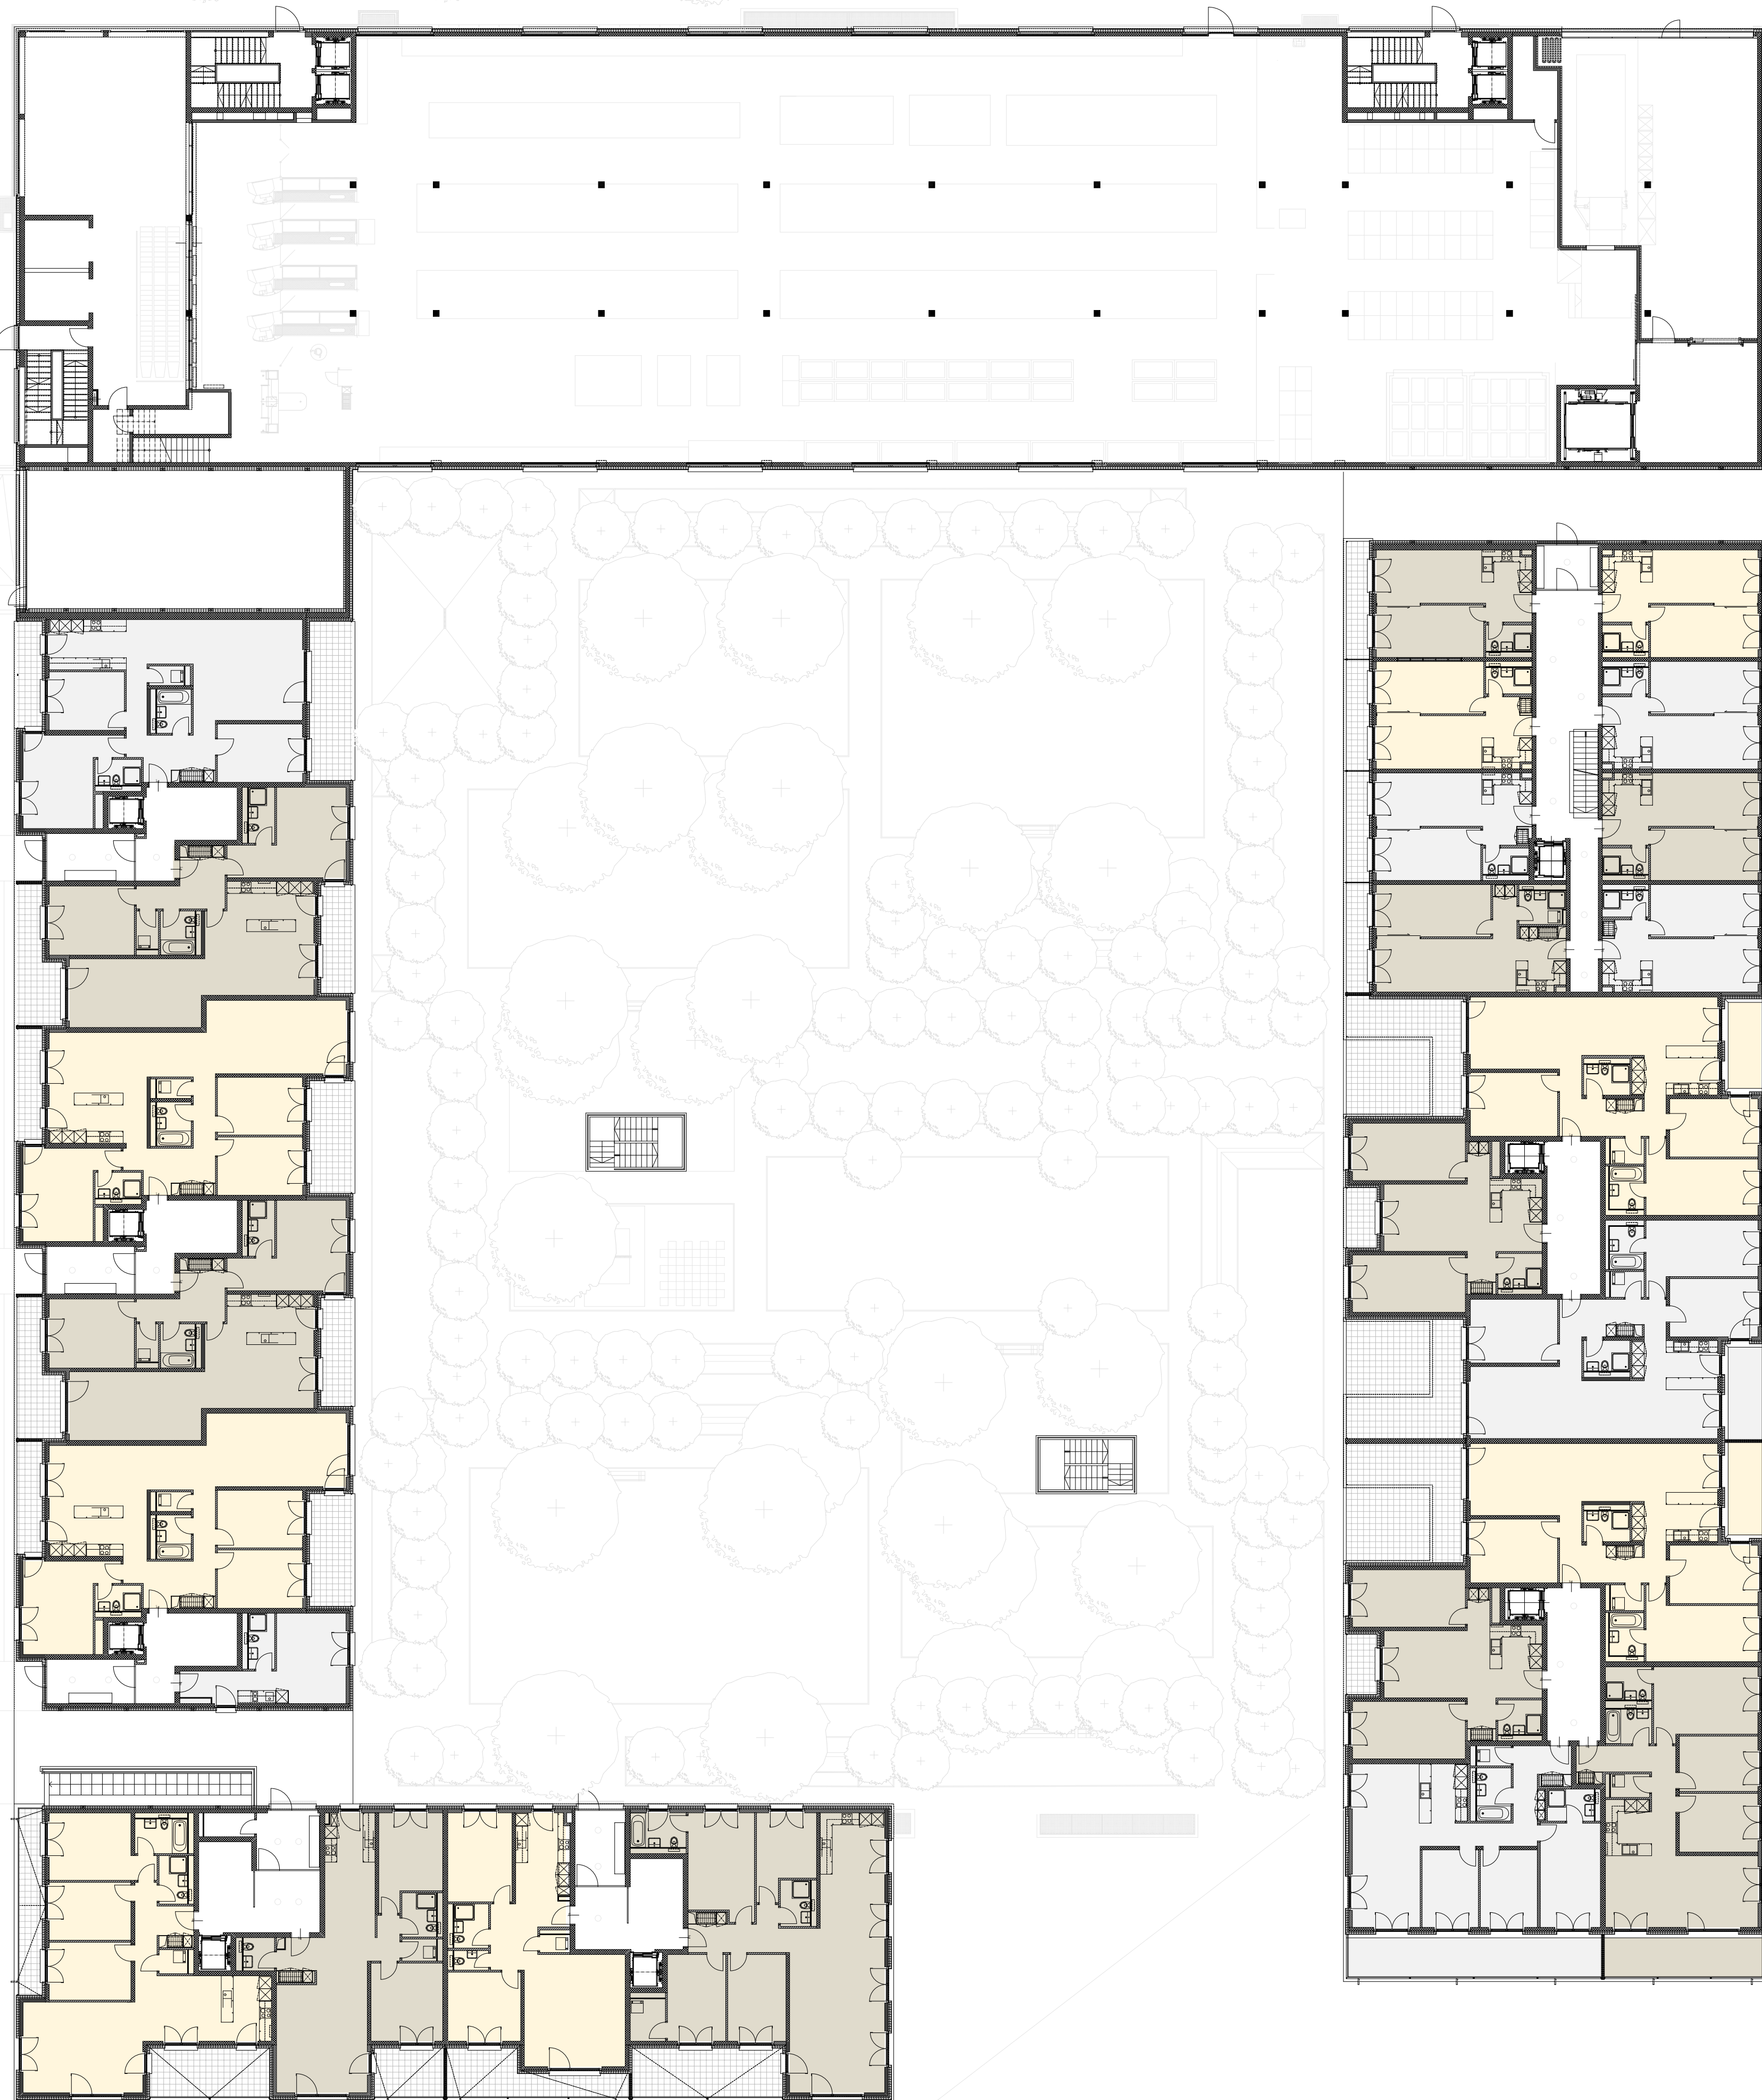

Grundriss Erdgeschoss

0 1 5 10m

