


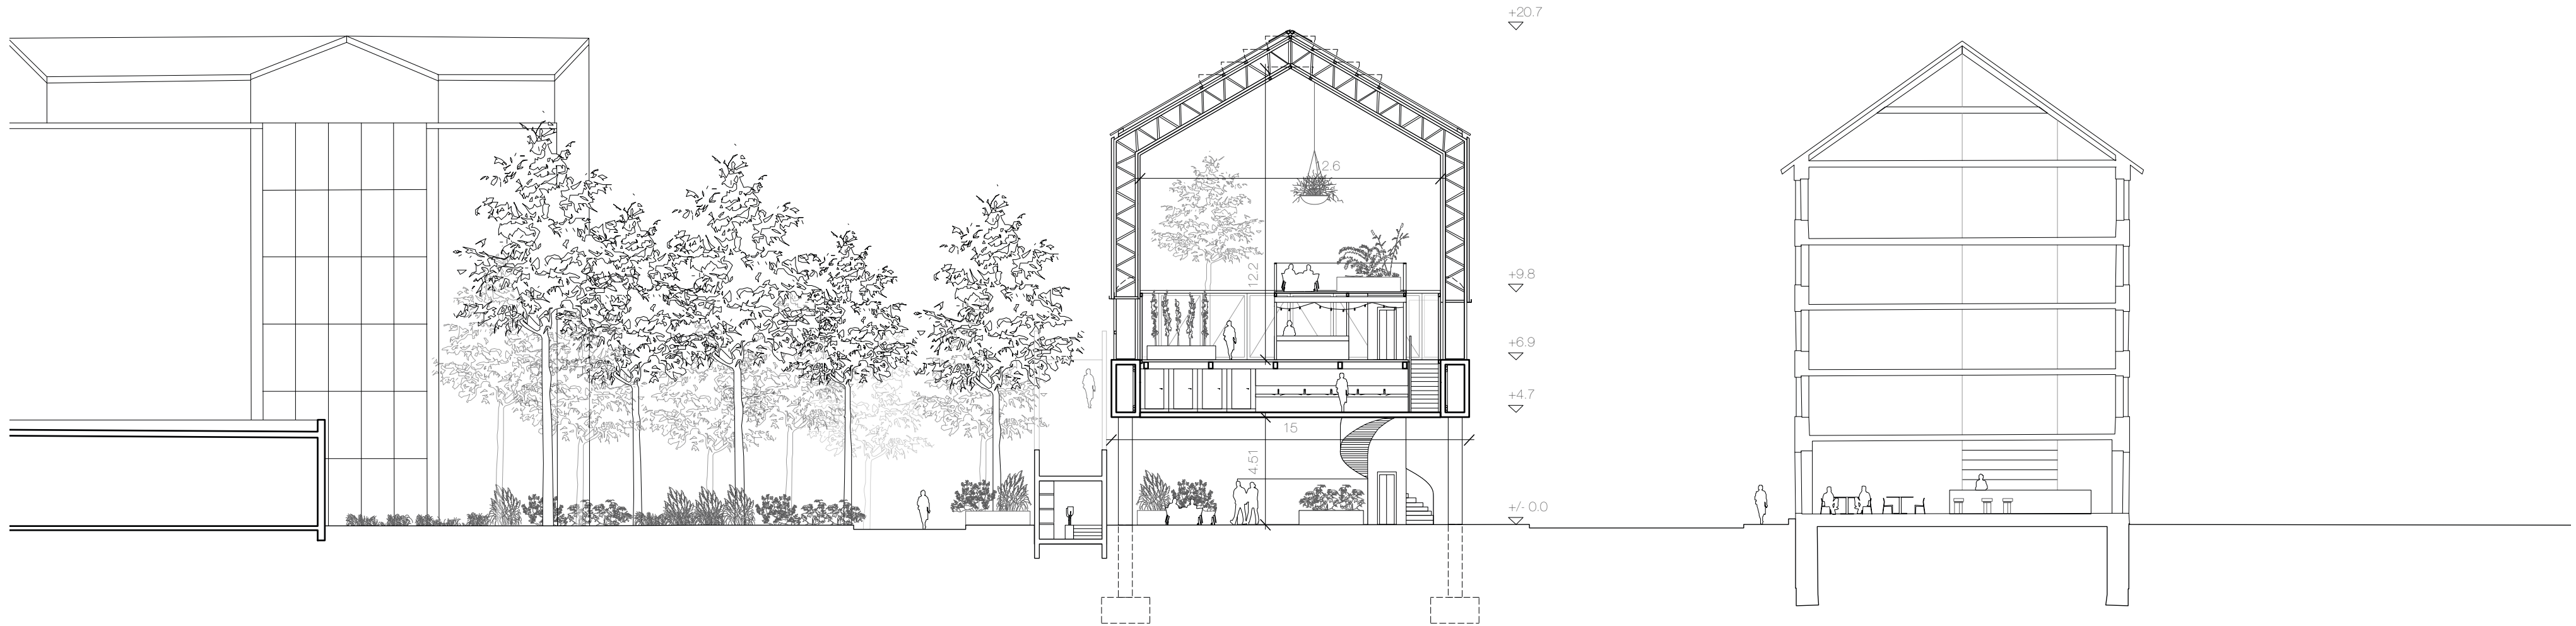

1:200
Schnitt 3-3