


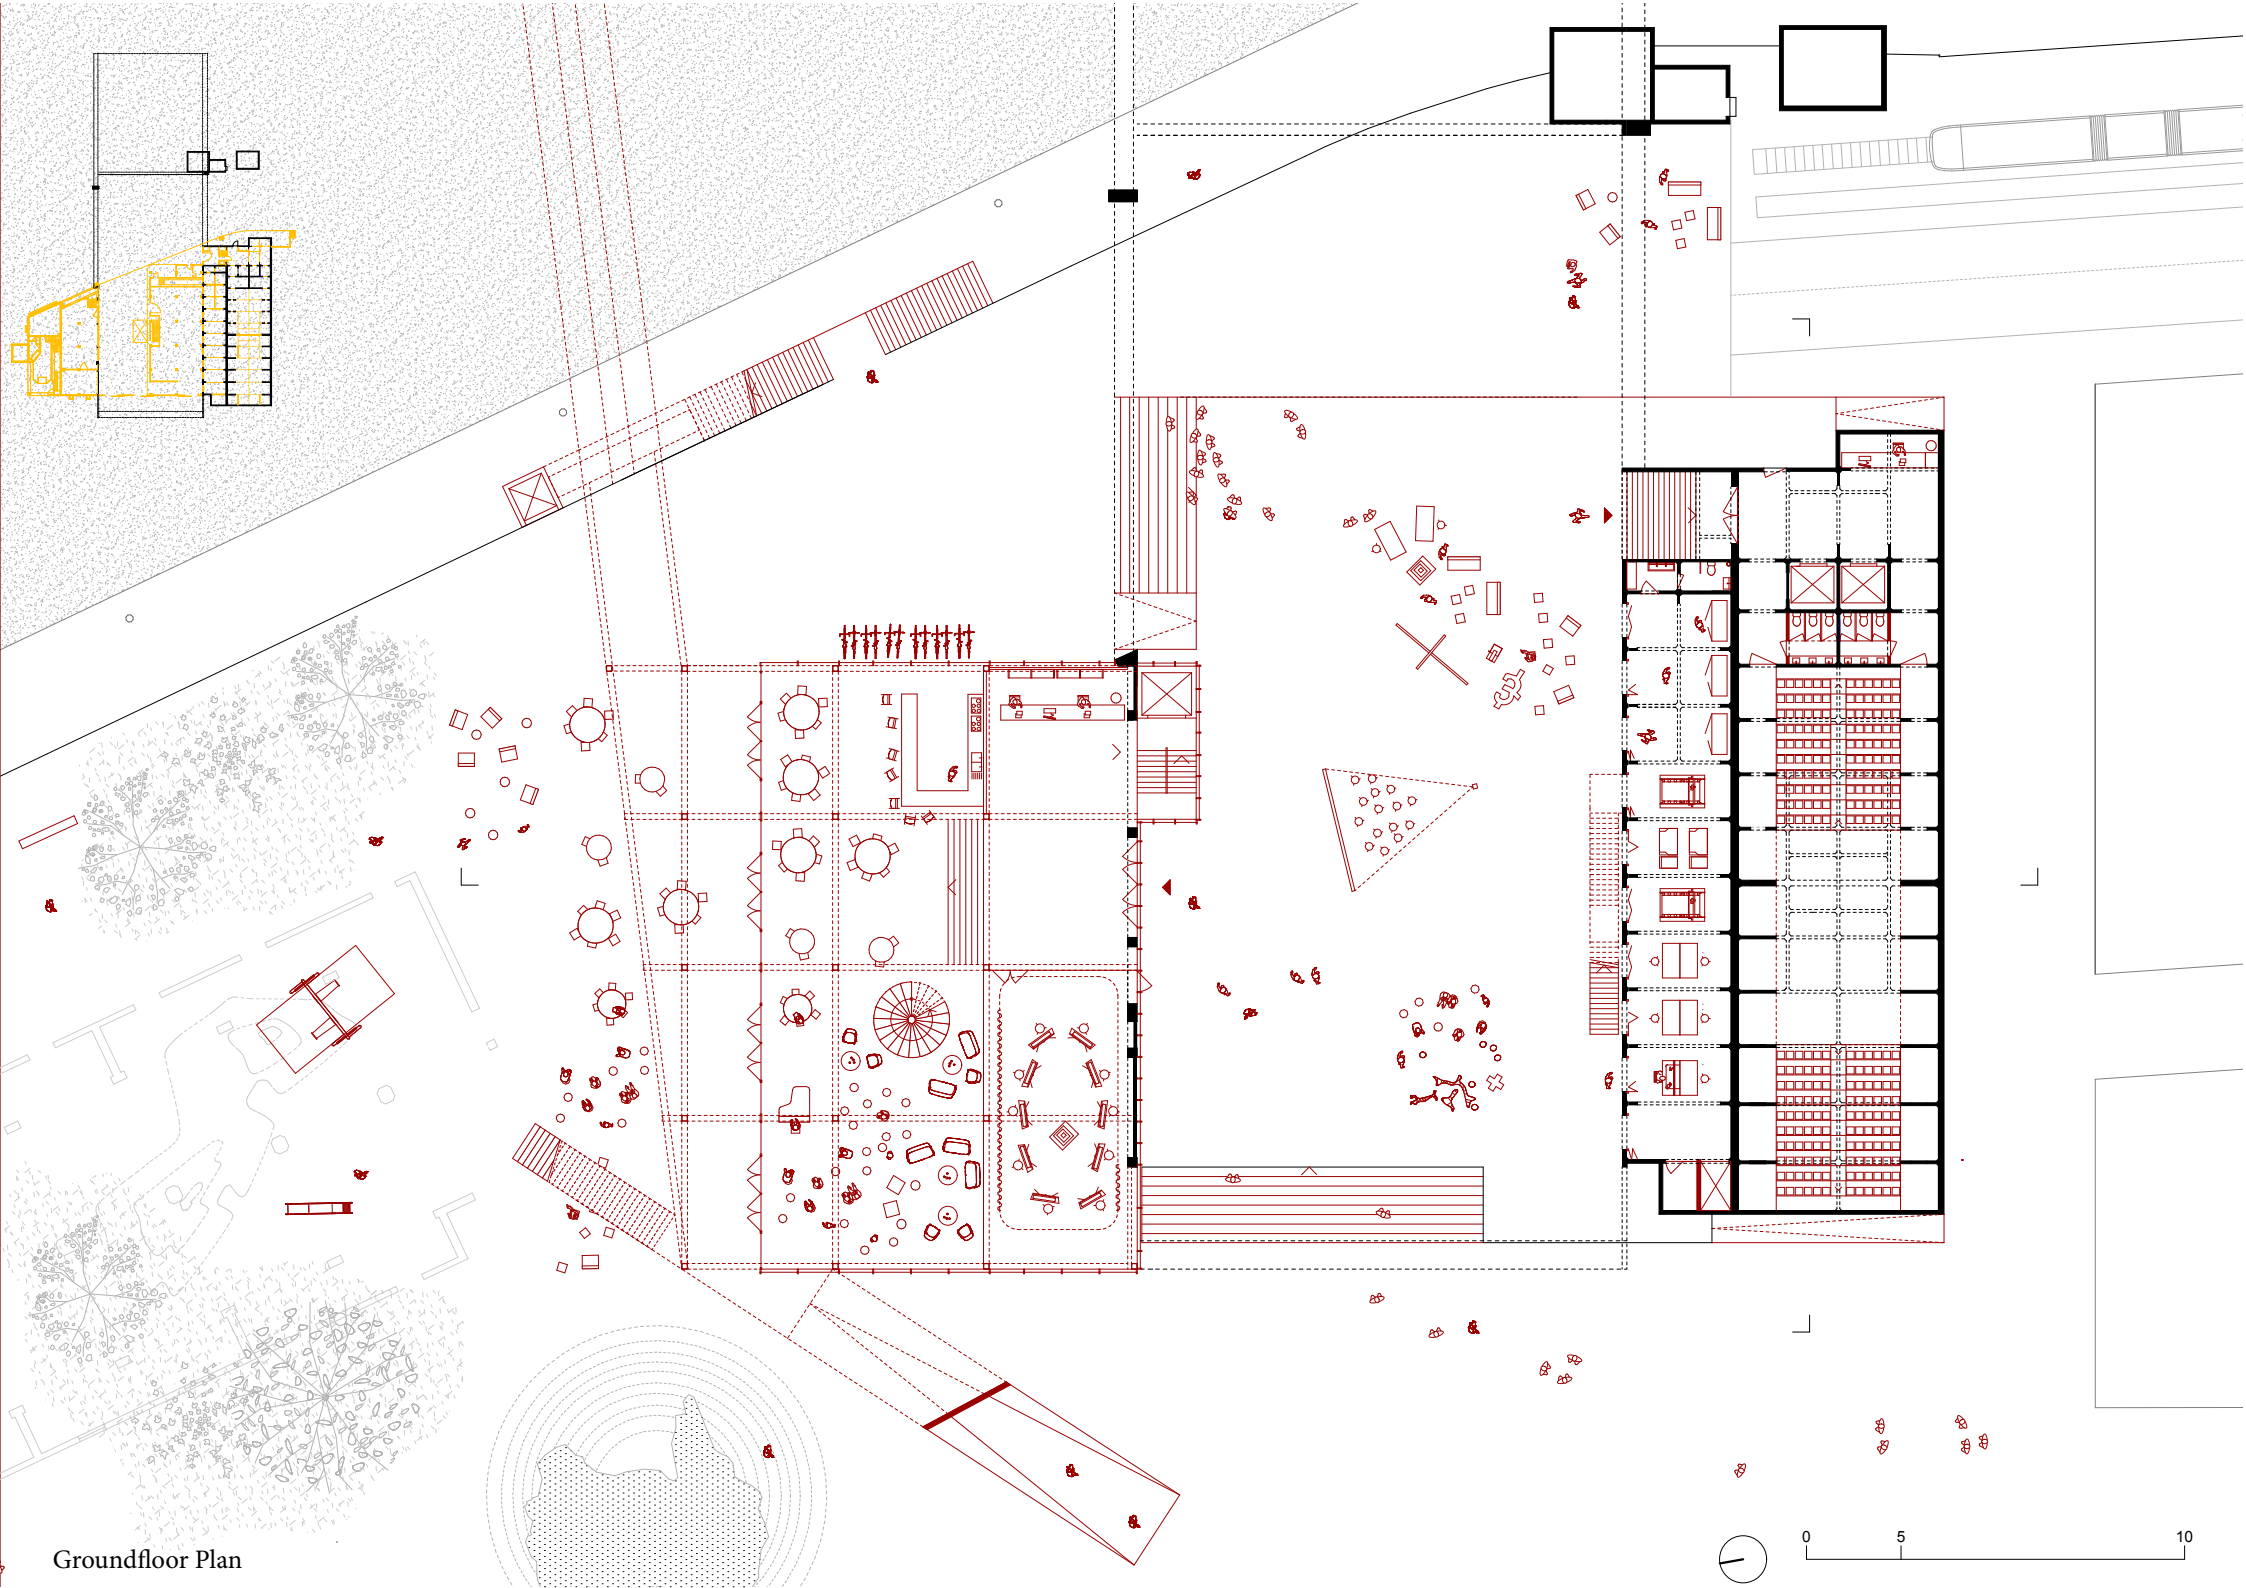

Groundfloor Plan

