


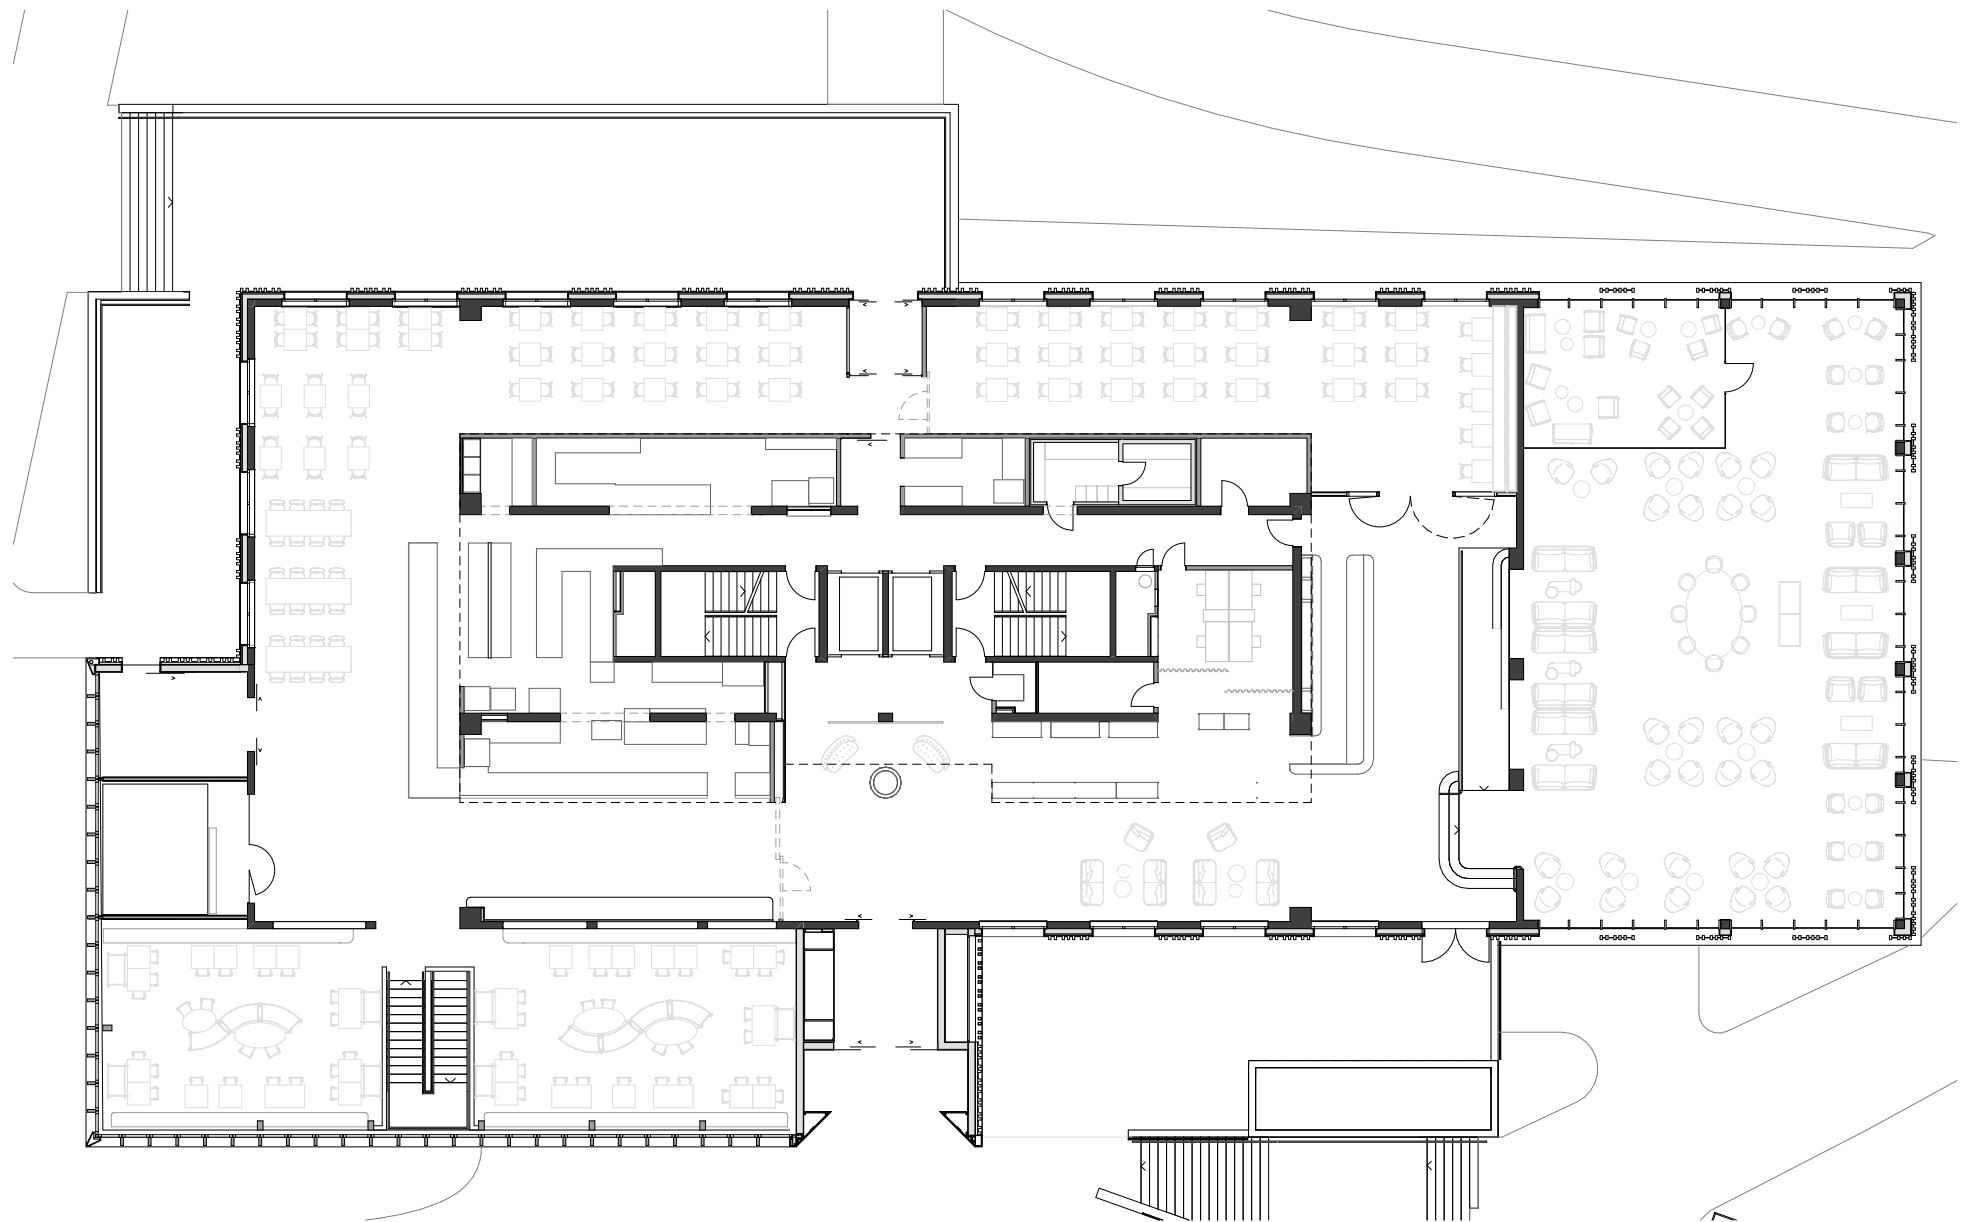

G&A Architekten AG
 Gotthardstrasse 31
 6460 Altdorf

STOOPS LODGE ERDGESCHOSS



0 5 10 m