


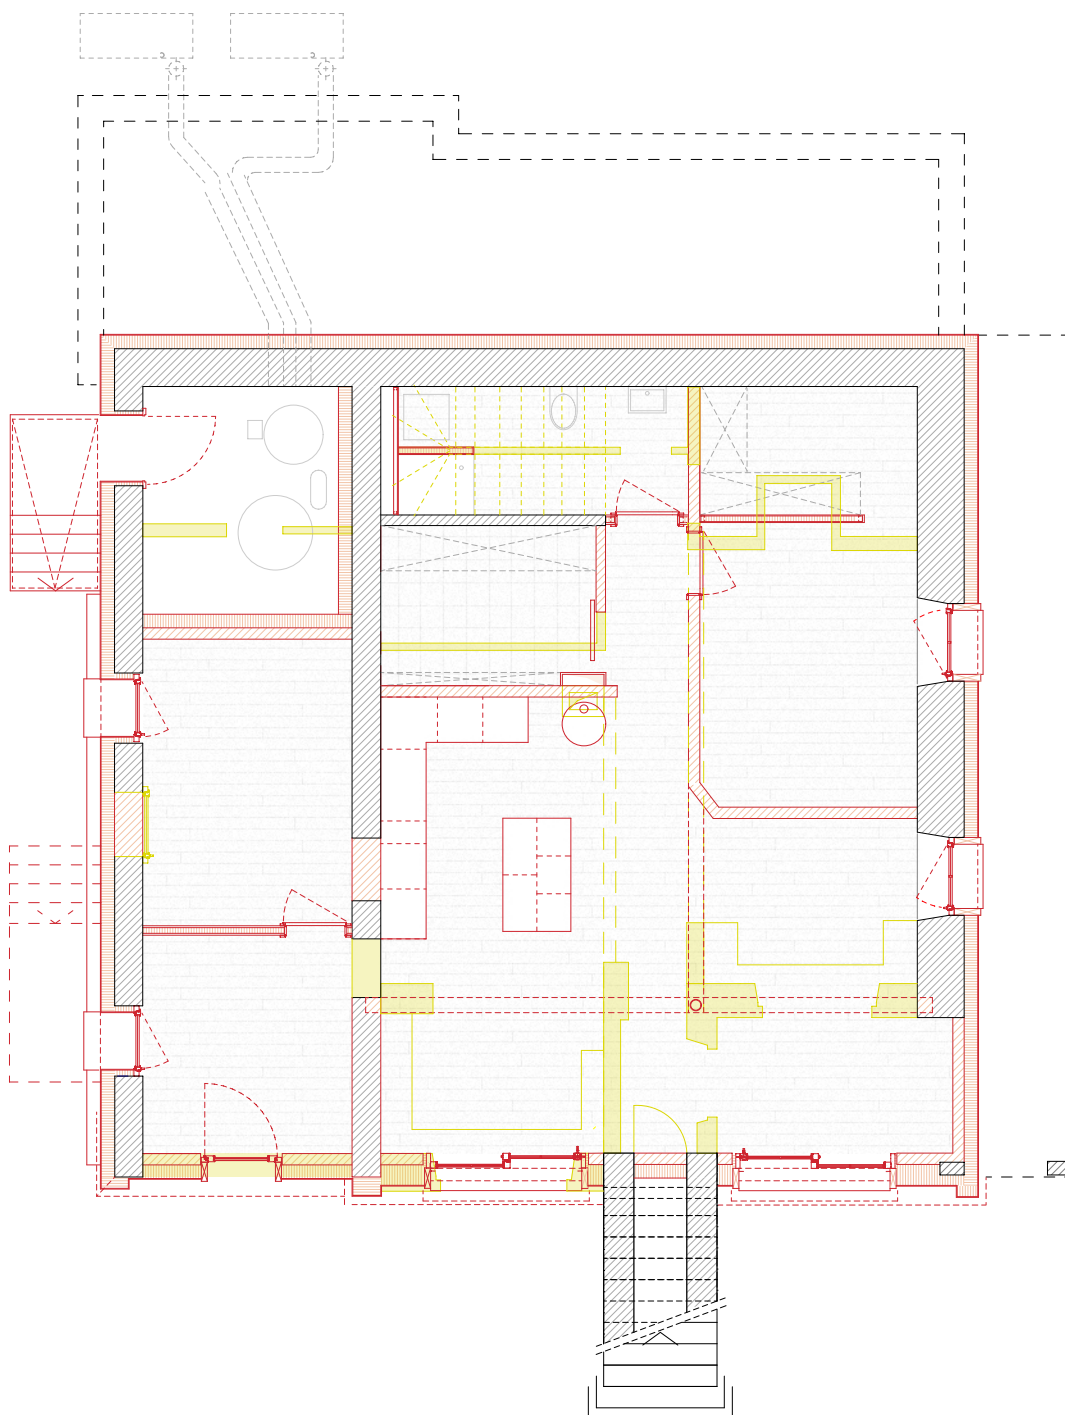

0 1 2 5

REZ JARDIN

