


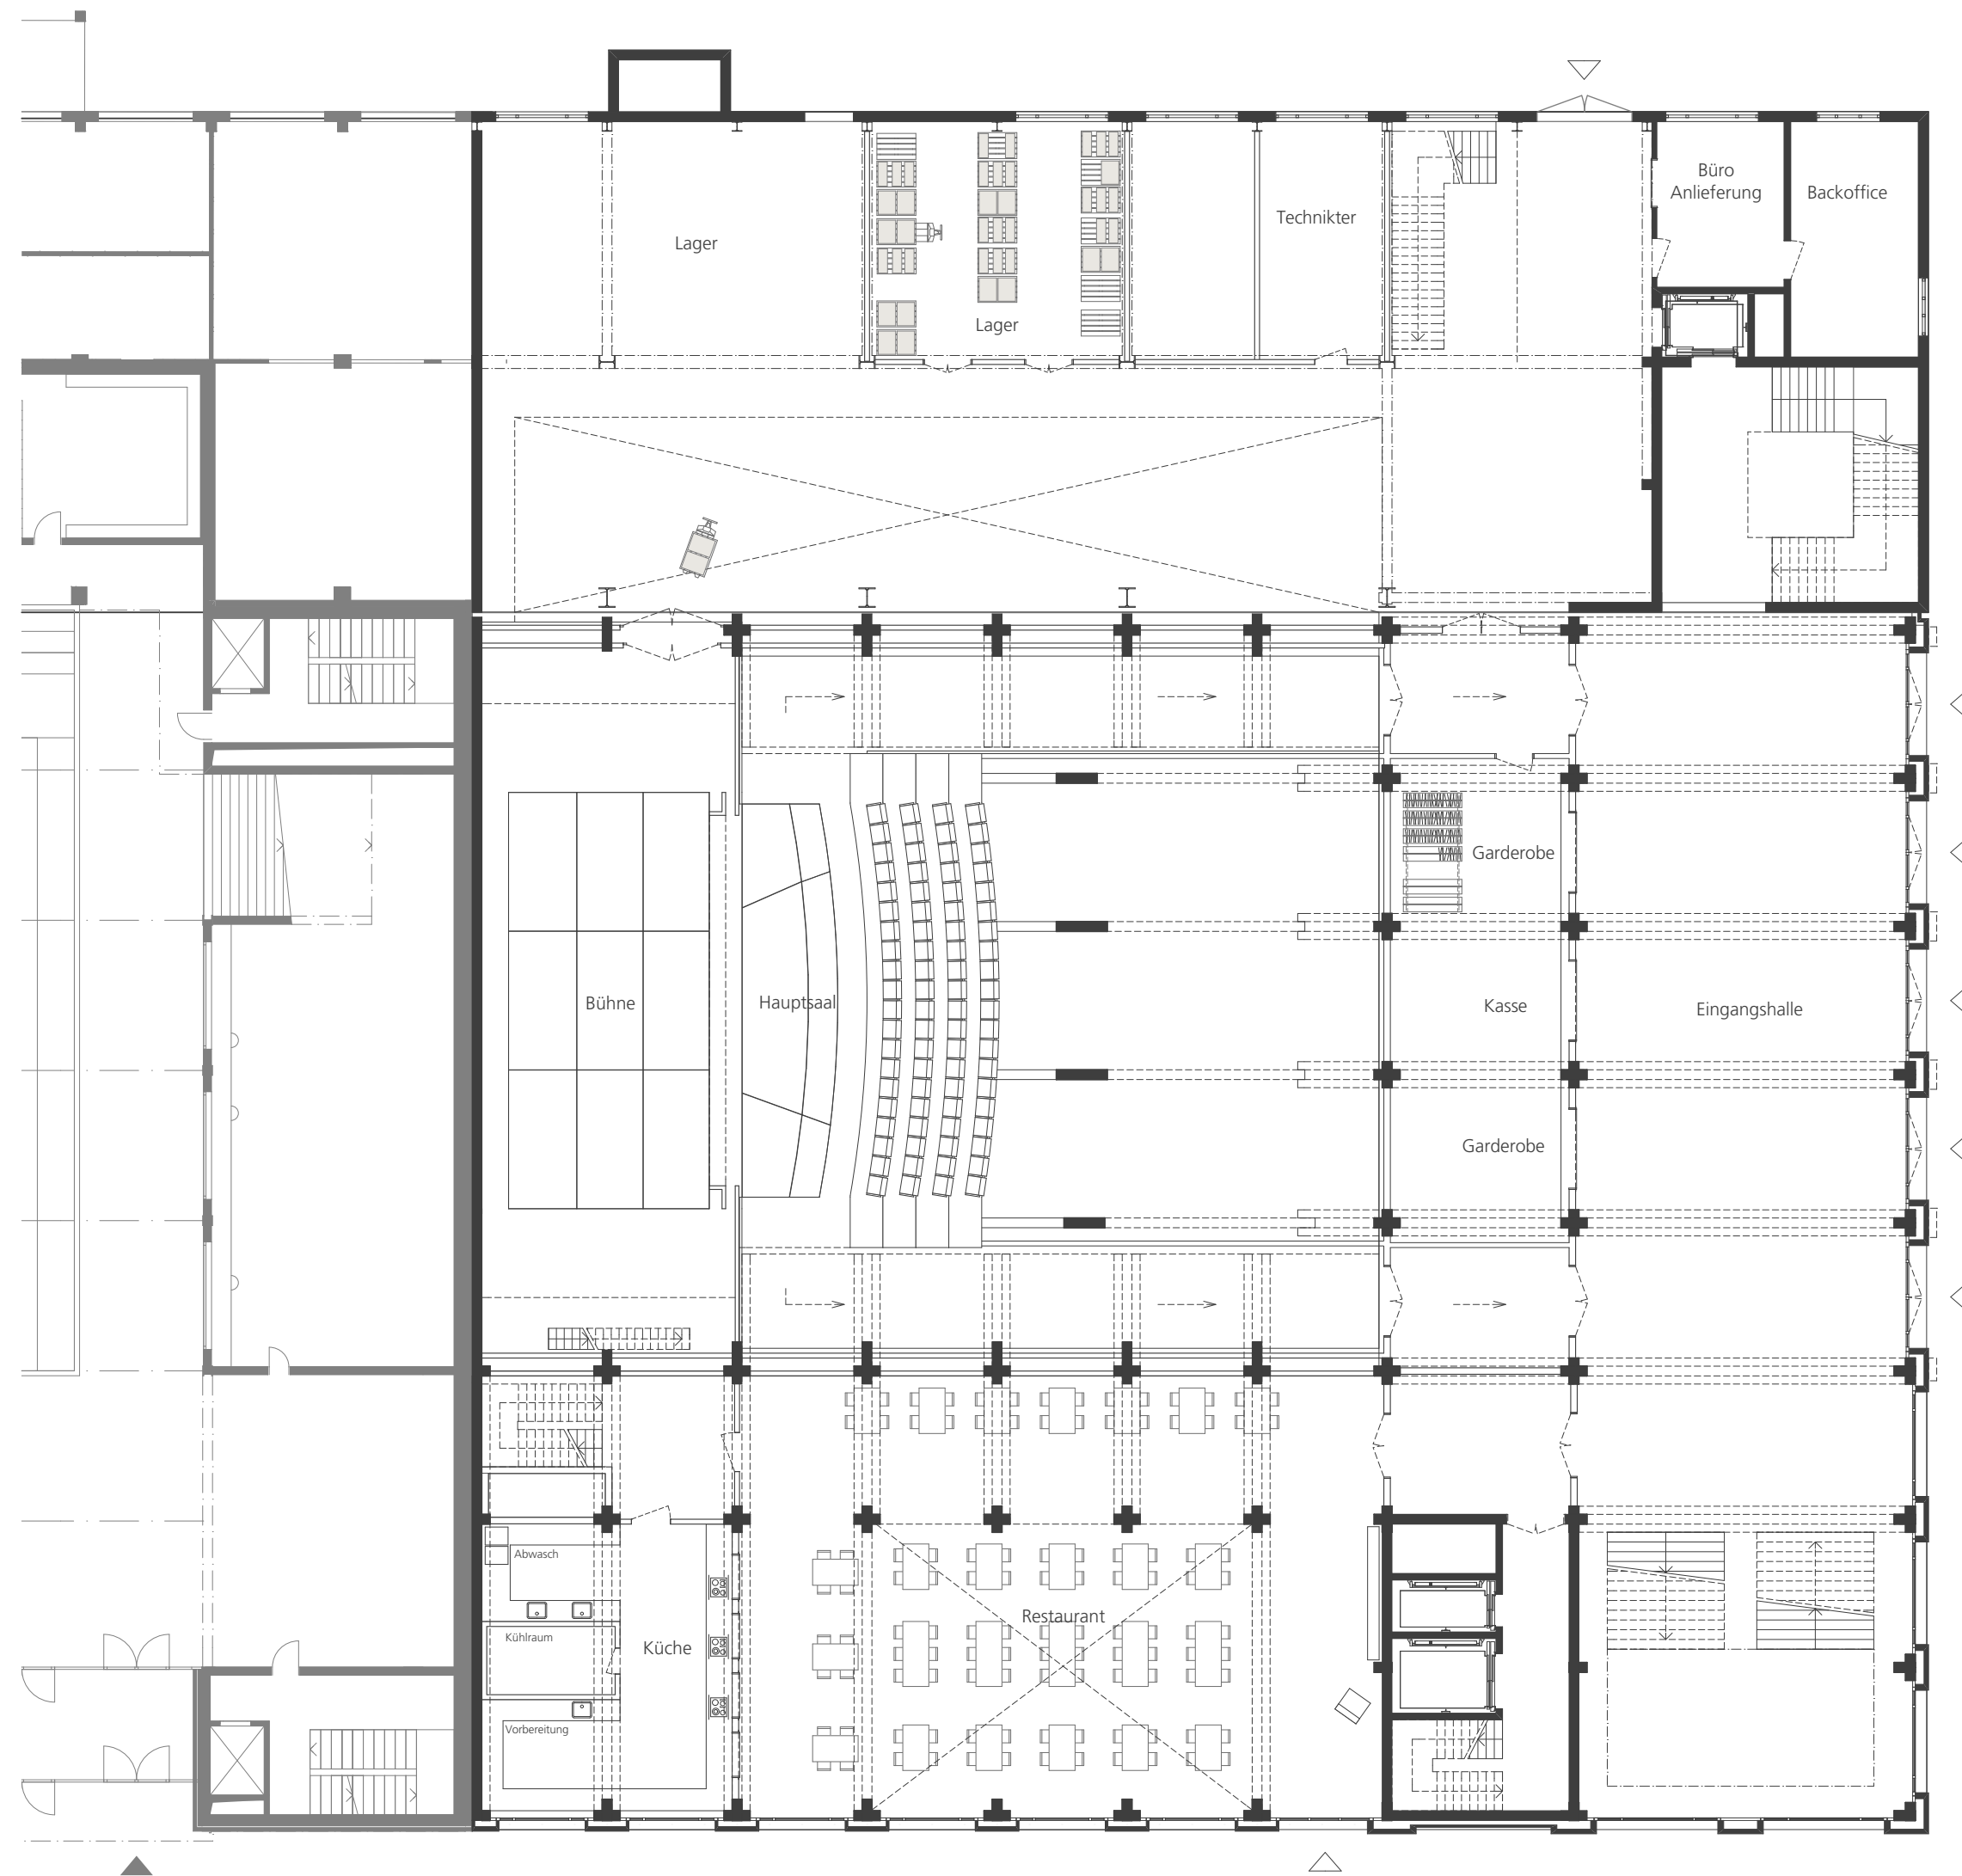

Erdgeschoss | 1:200

