


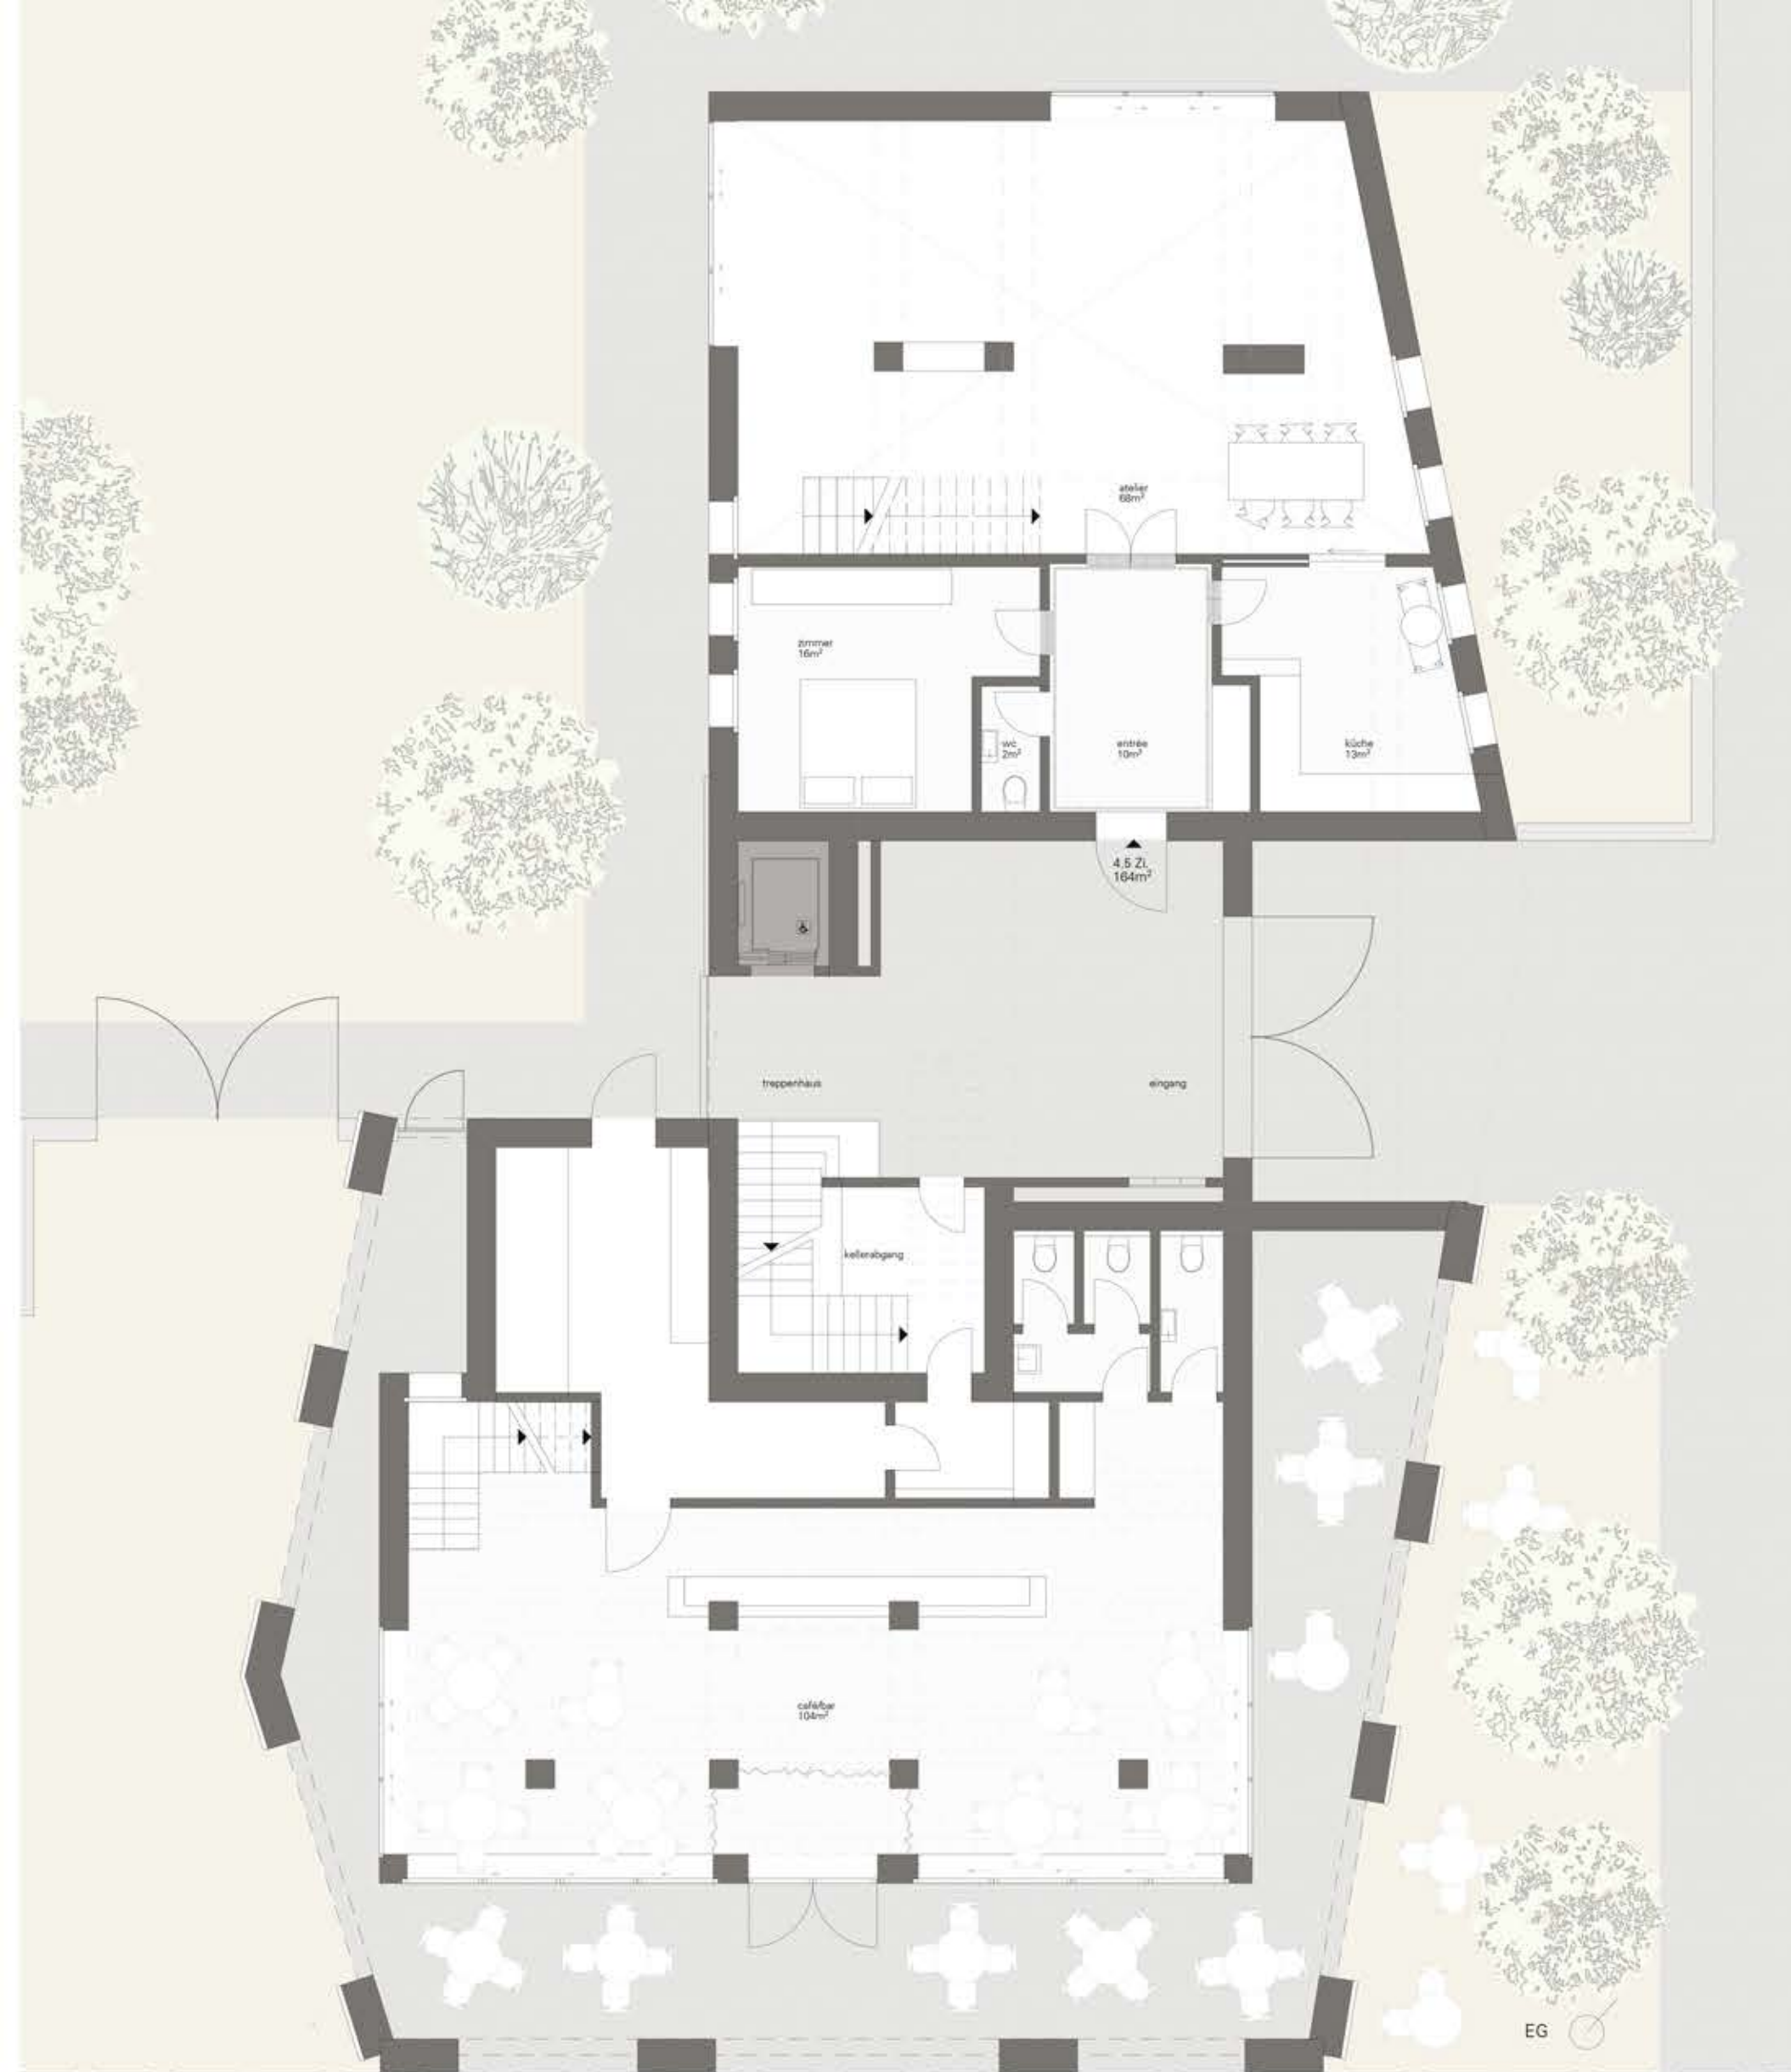


Erdgeschoss 1:100




1.-3. OG




4.-5. OG

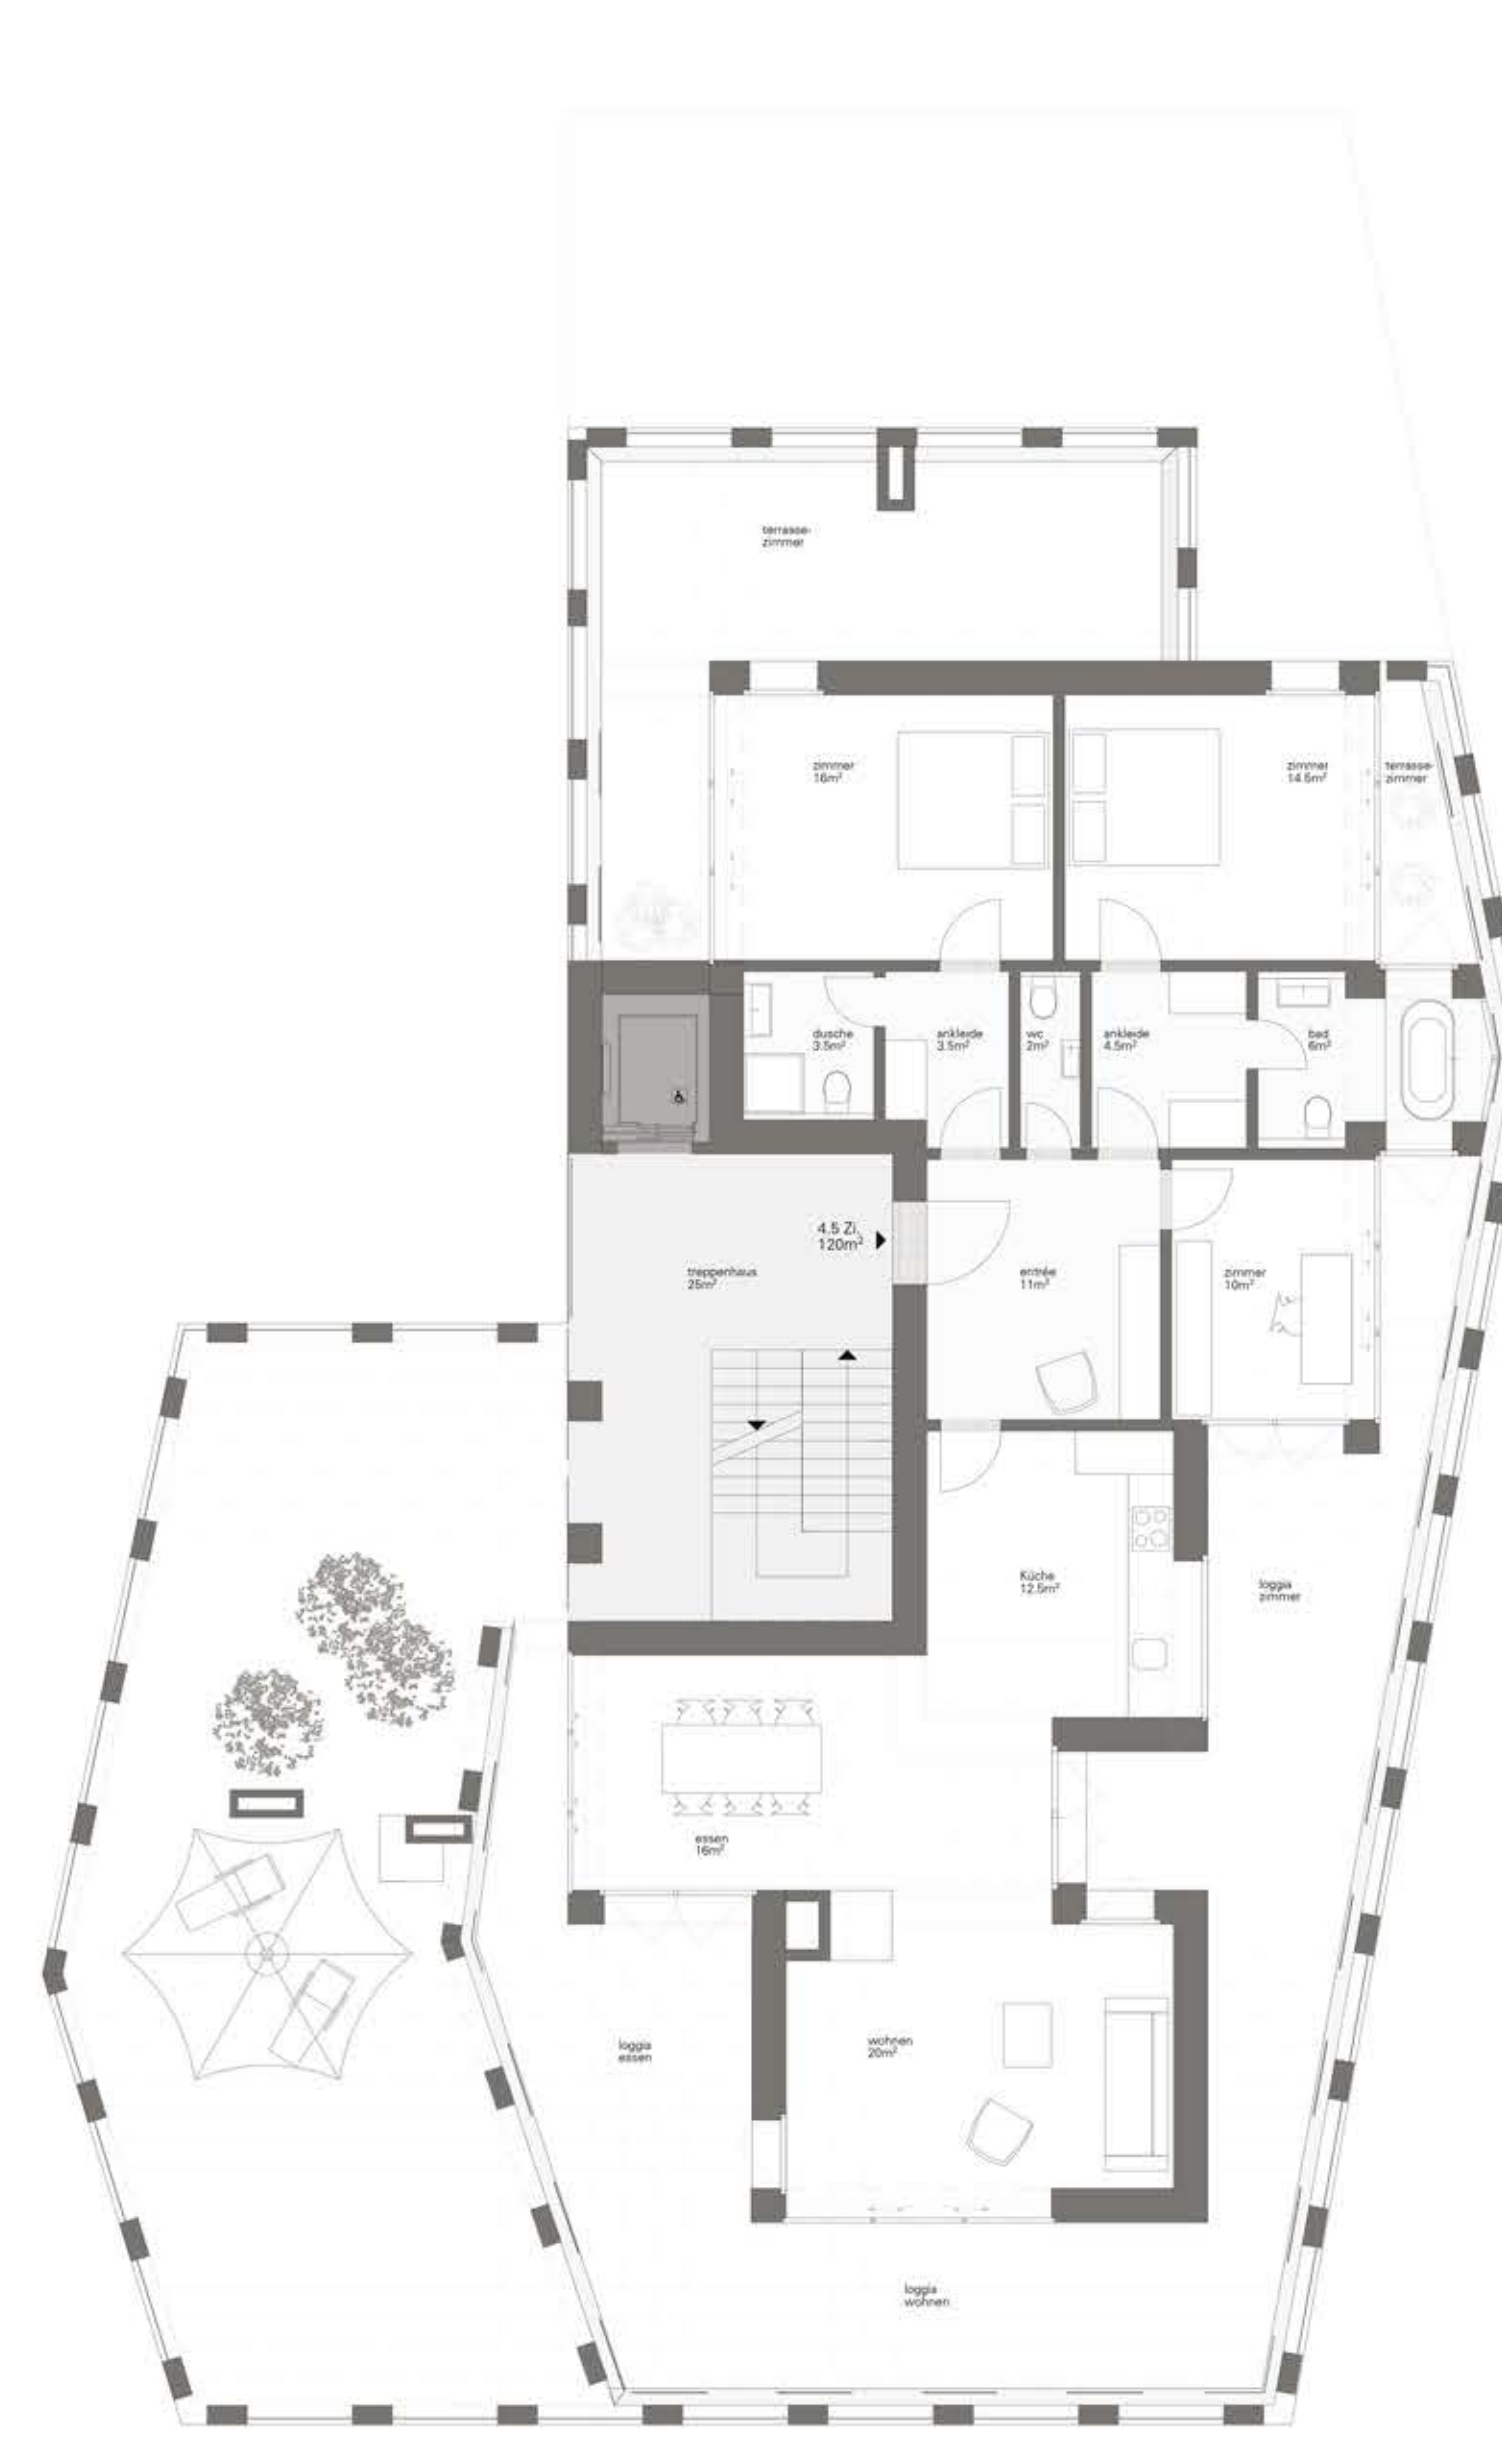

6. OG

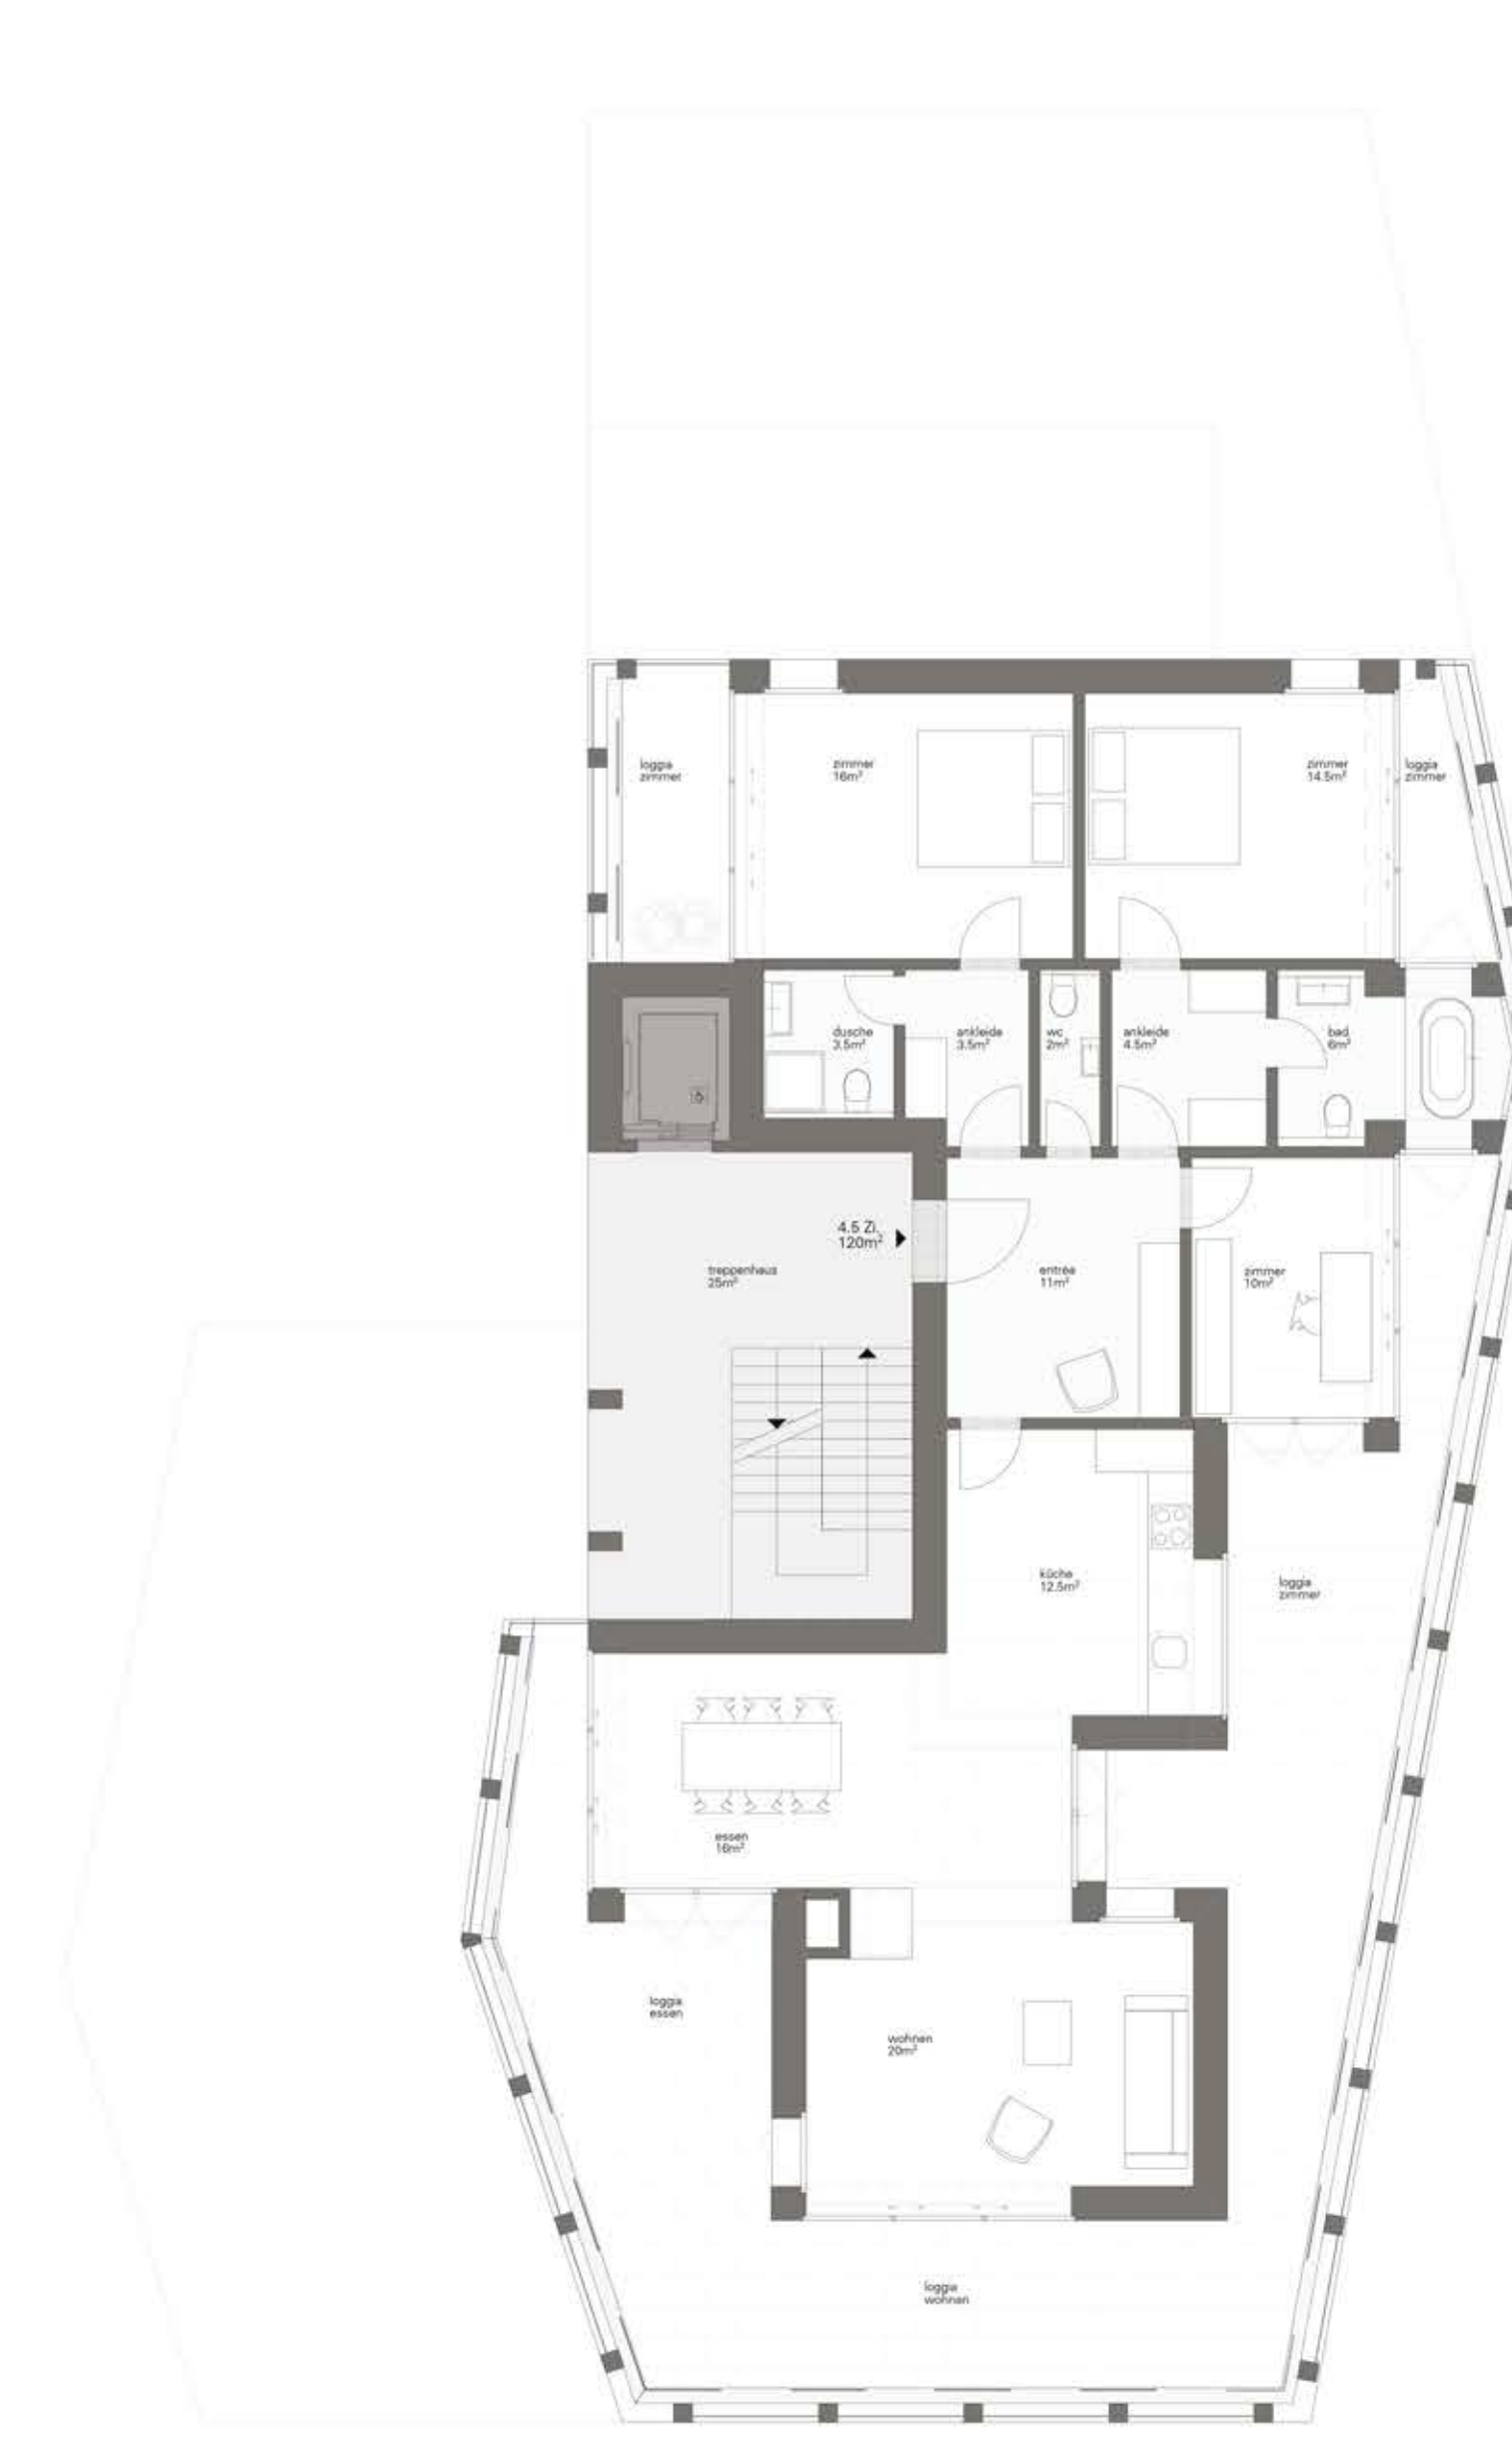

7.-13. OG

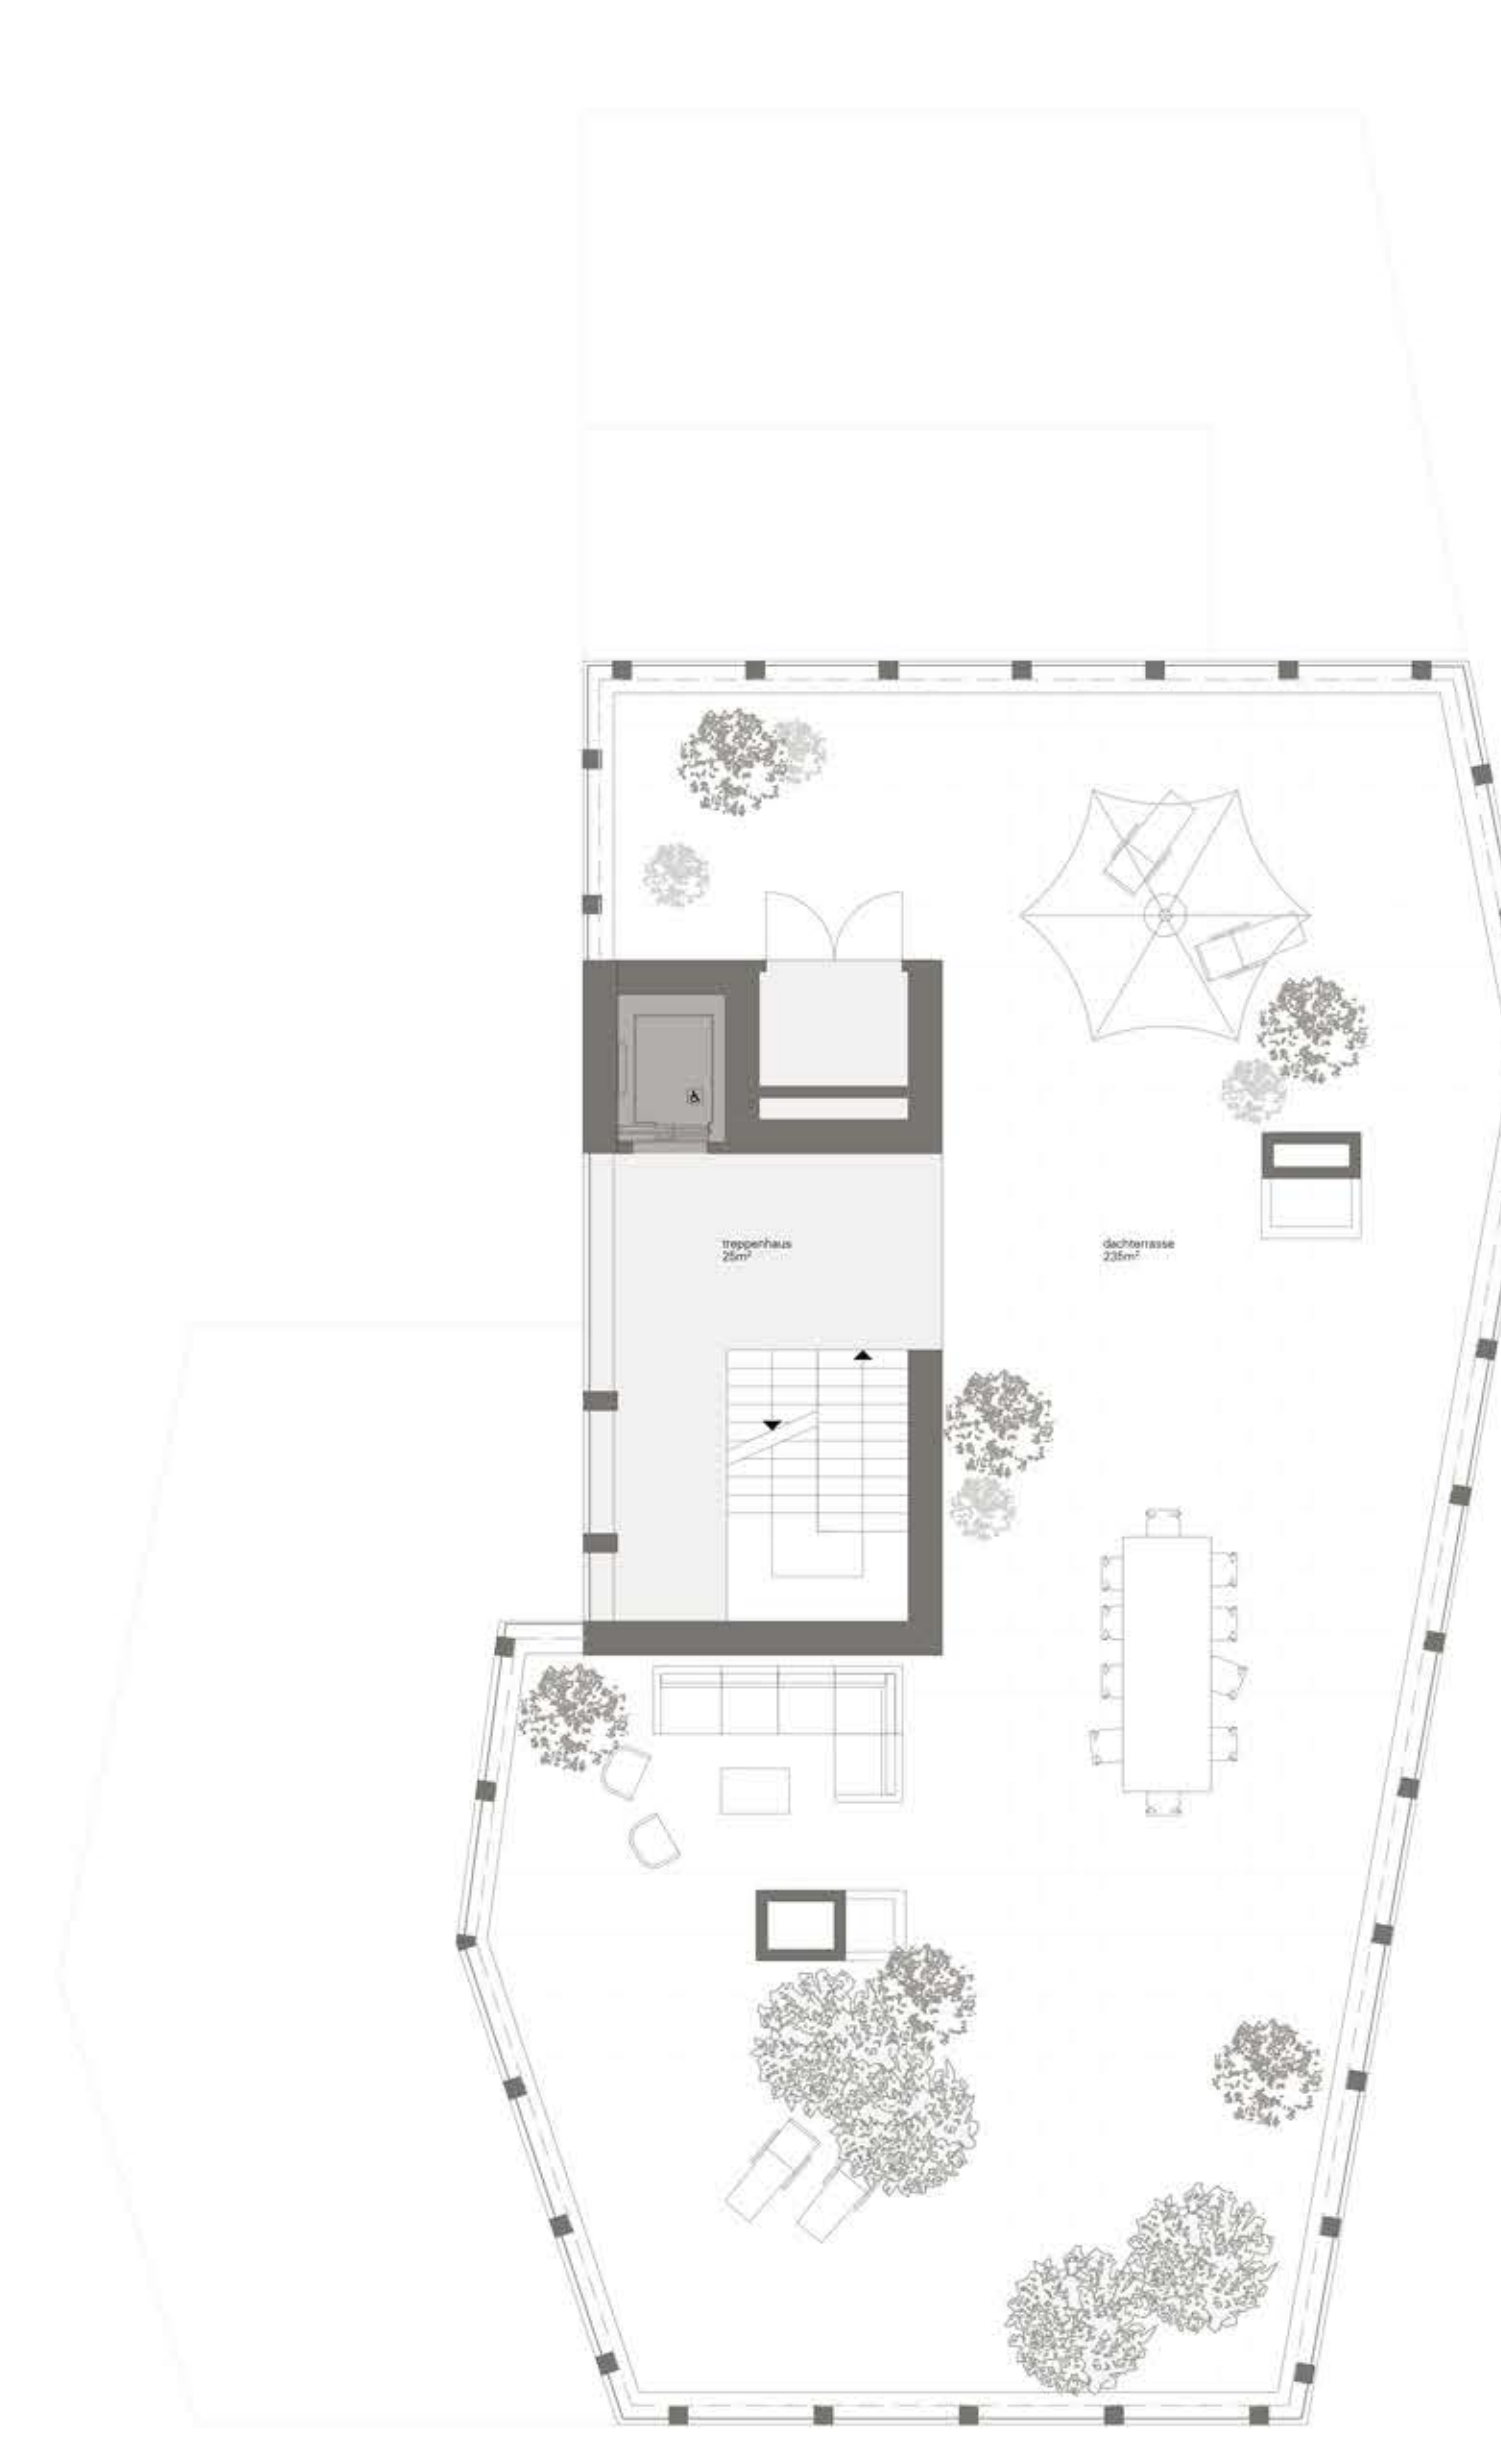

Dachterrasse