


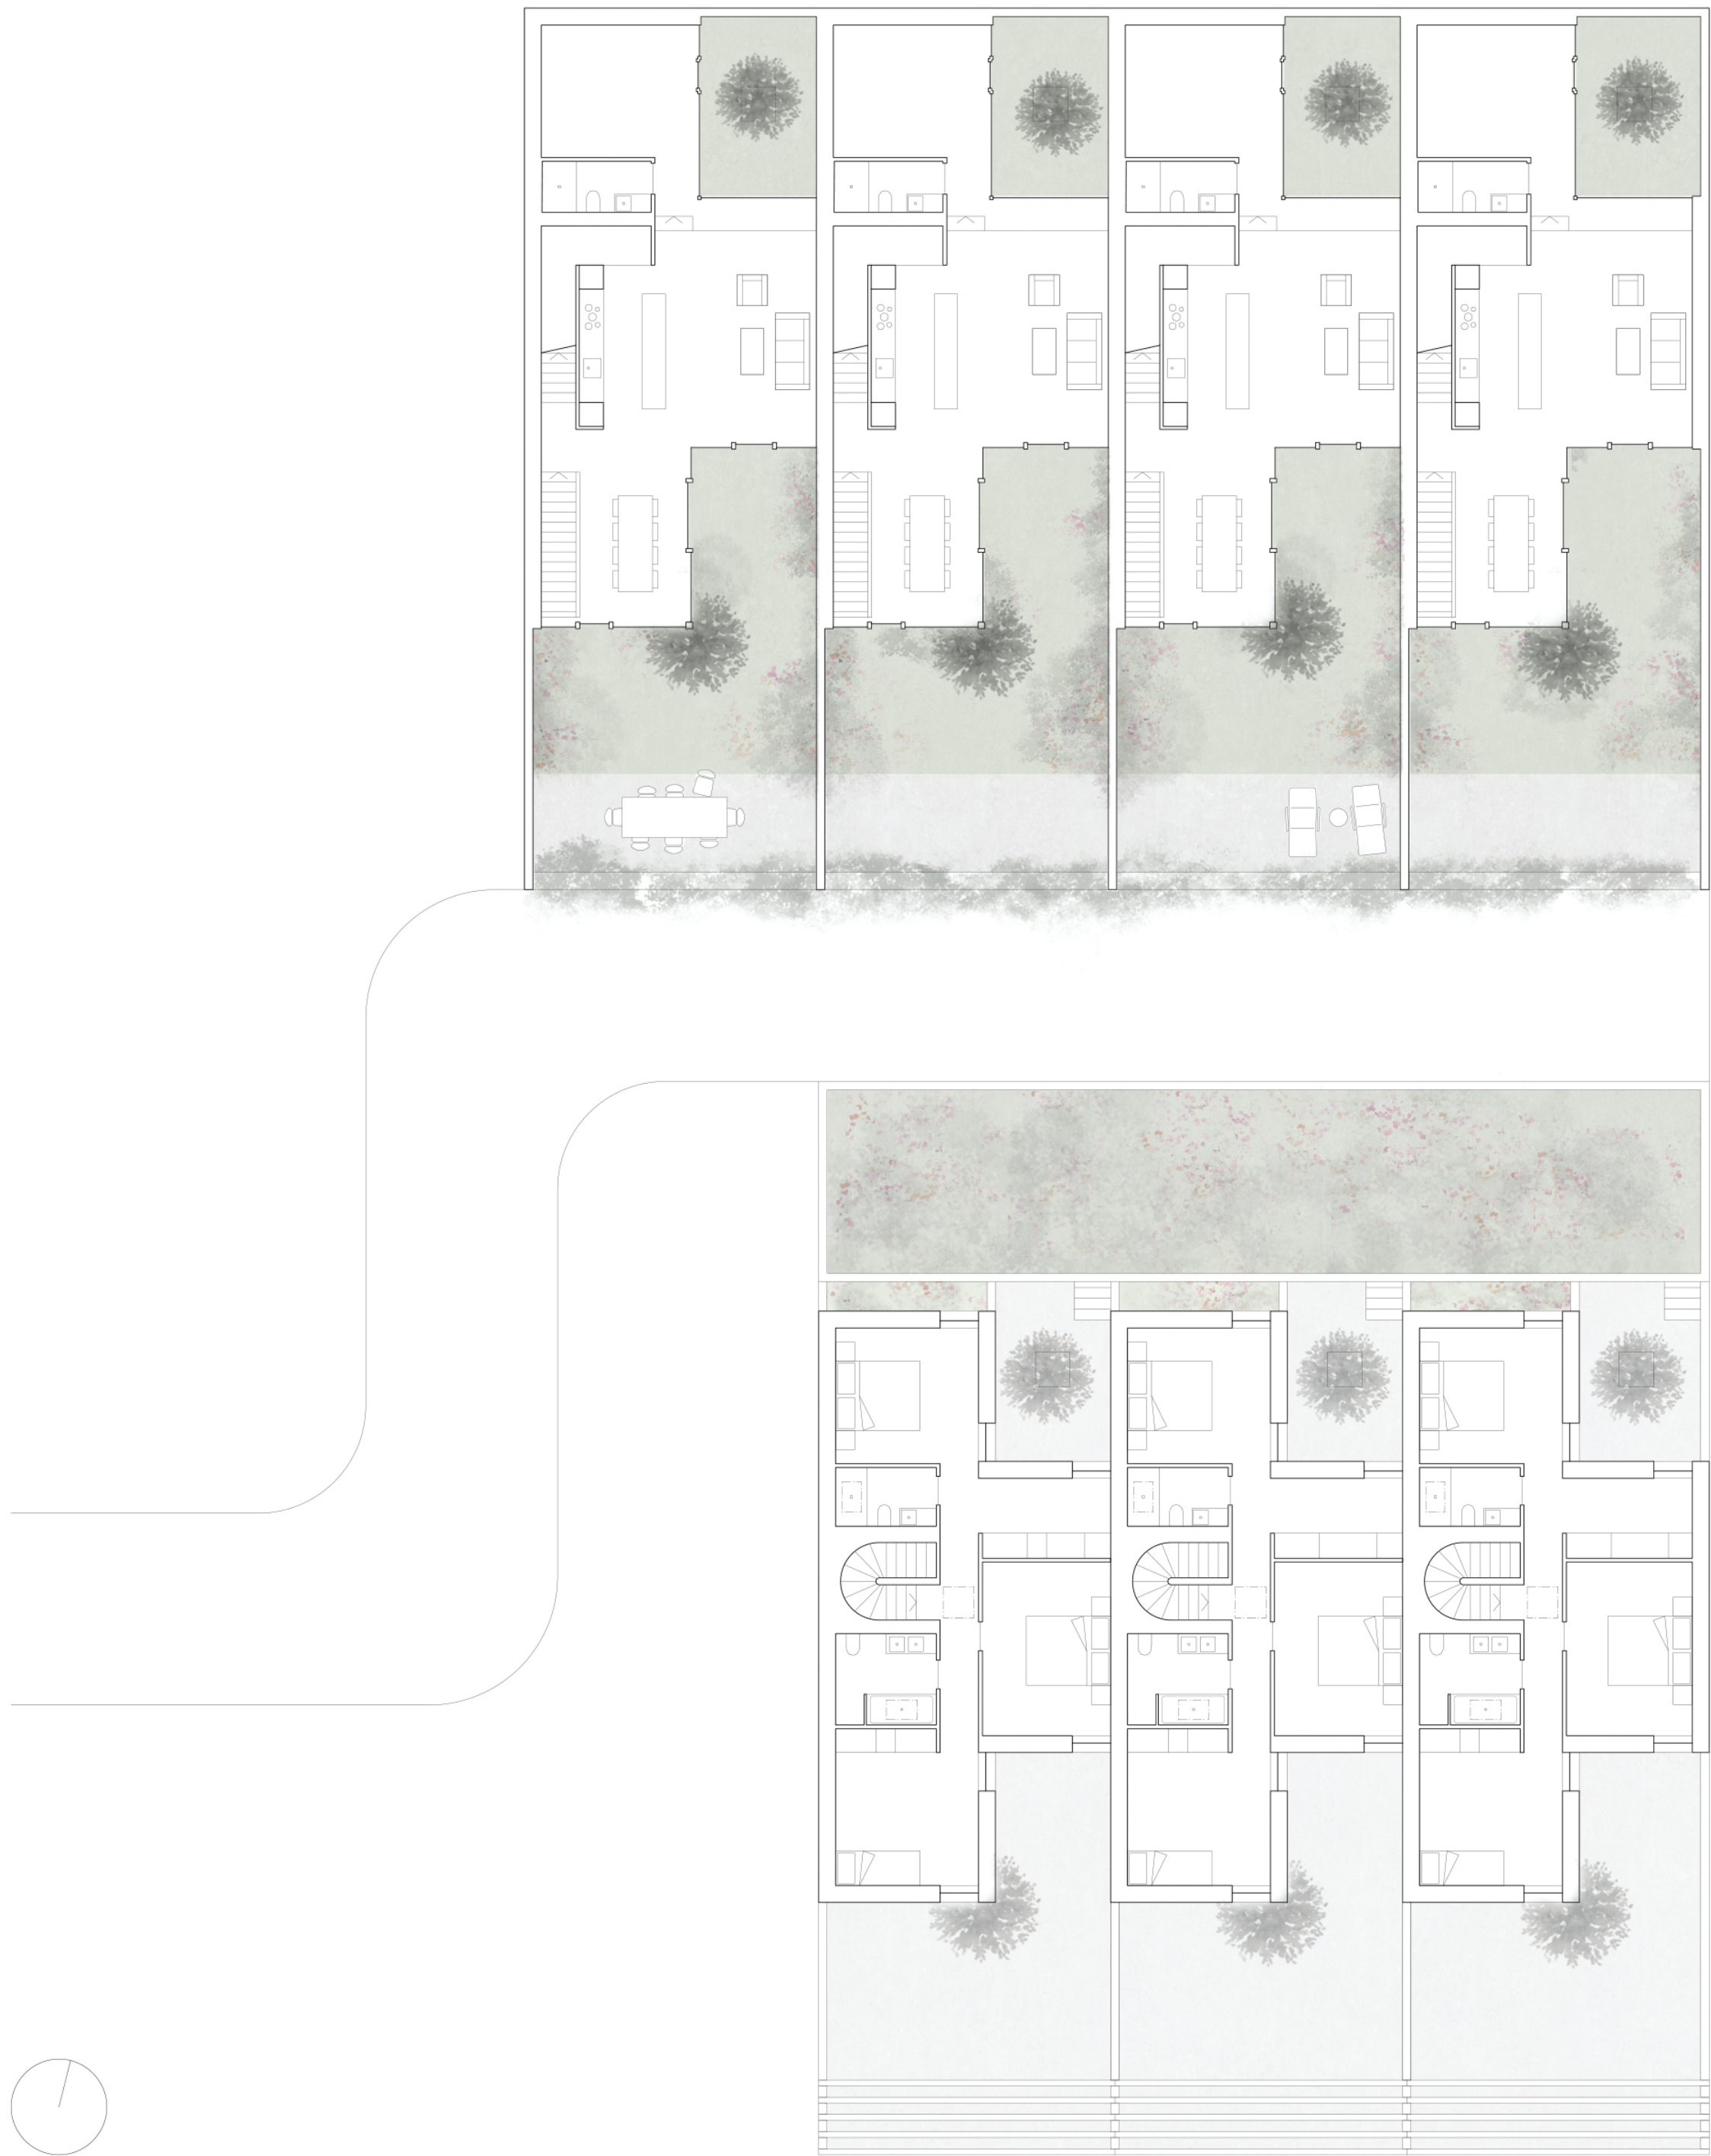

MHPM
Architectes

Les Villas Patios - Corminboeuf
Etag + 1

0 1 3 6 10 m