
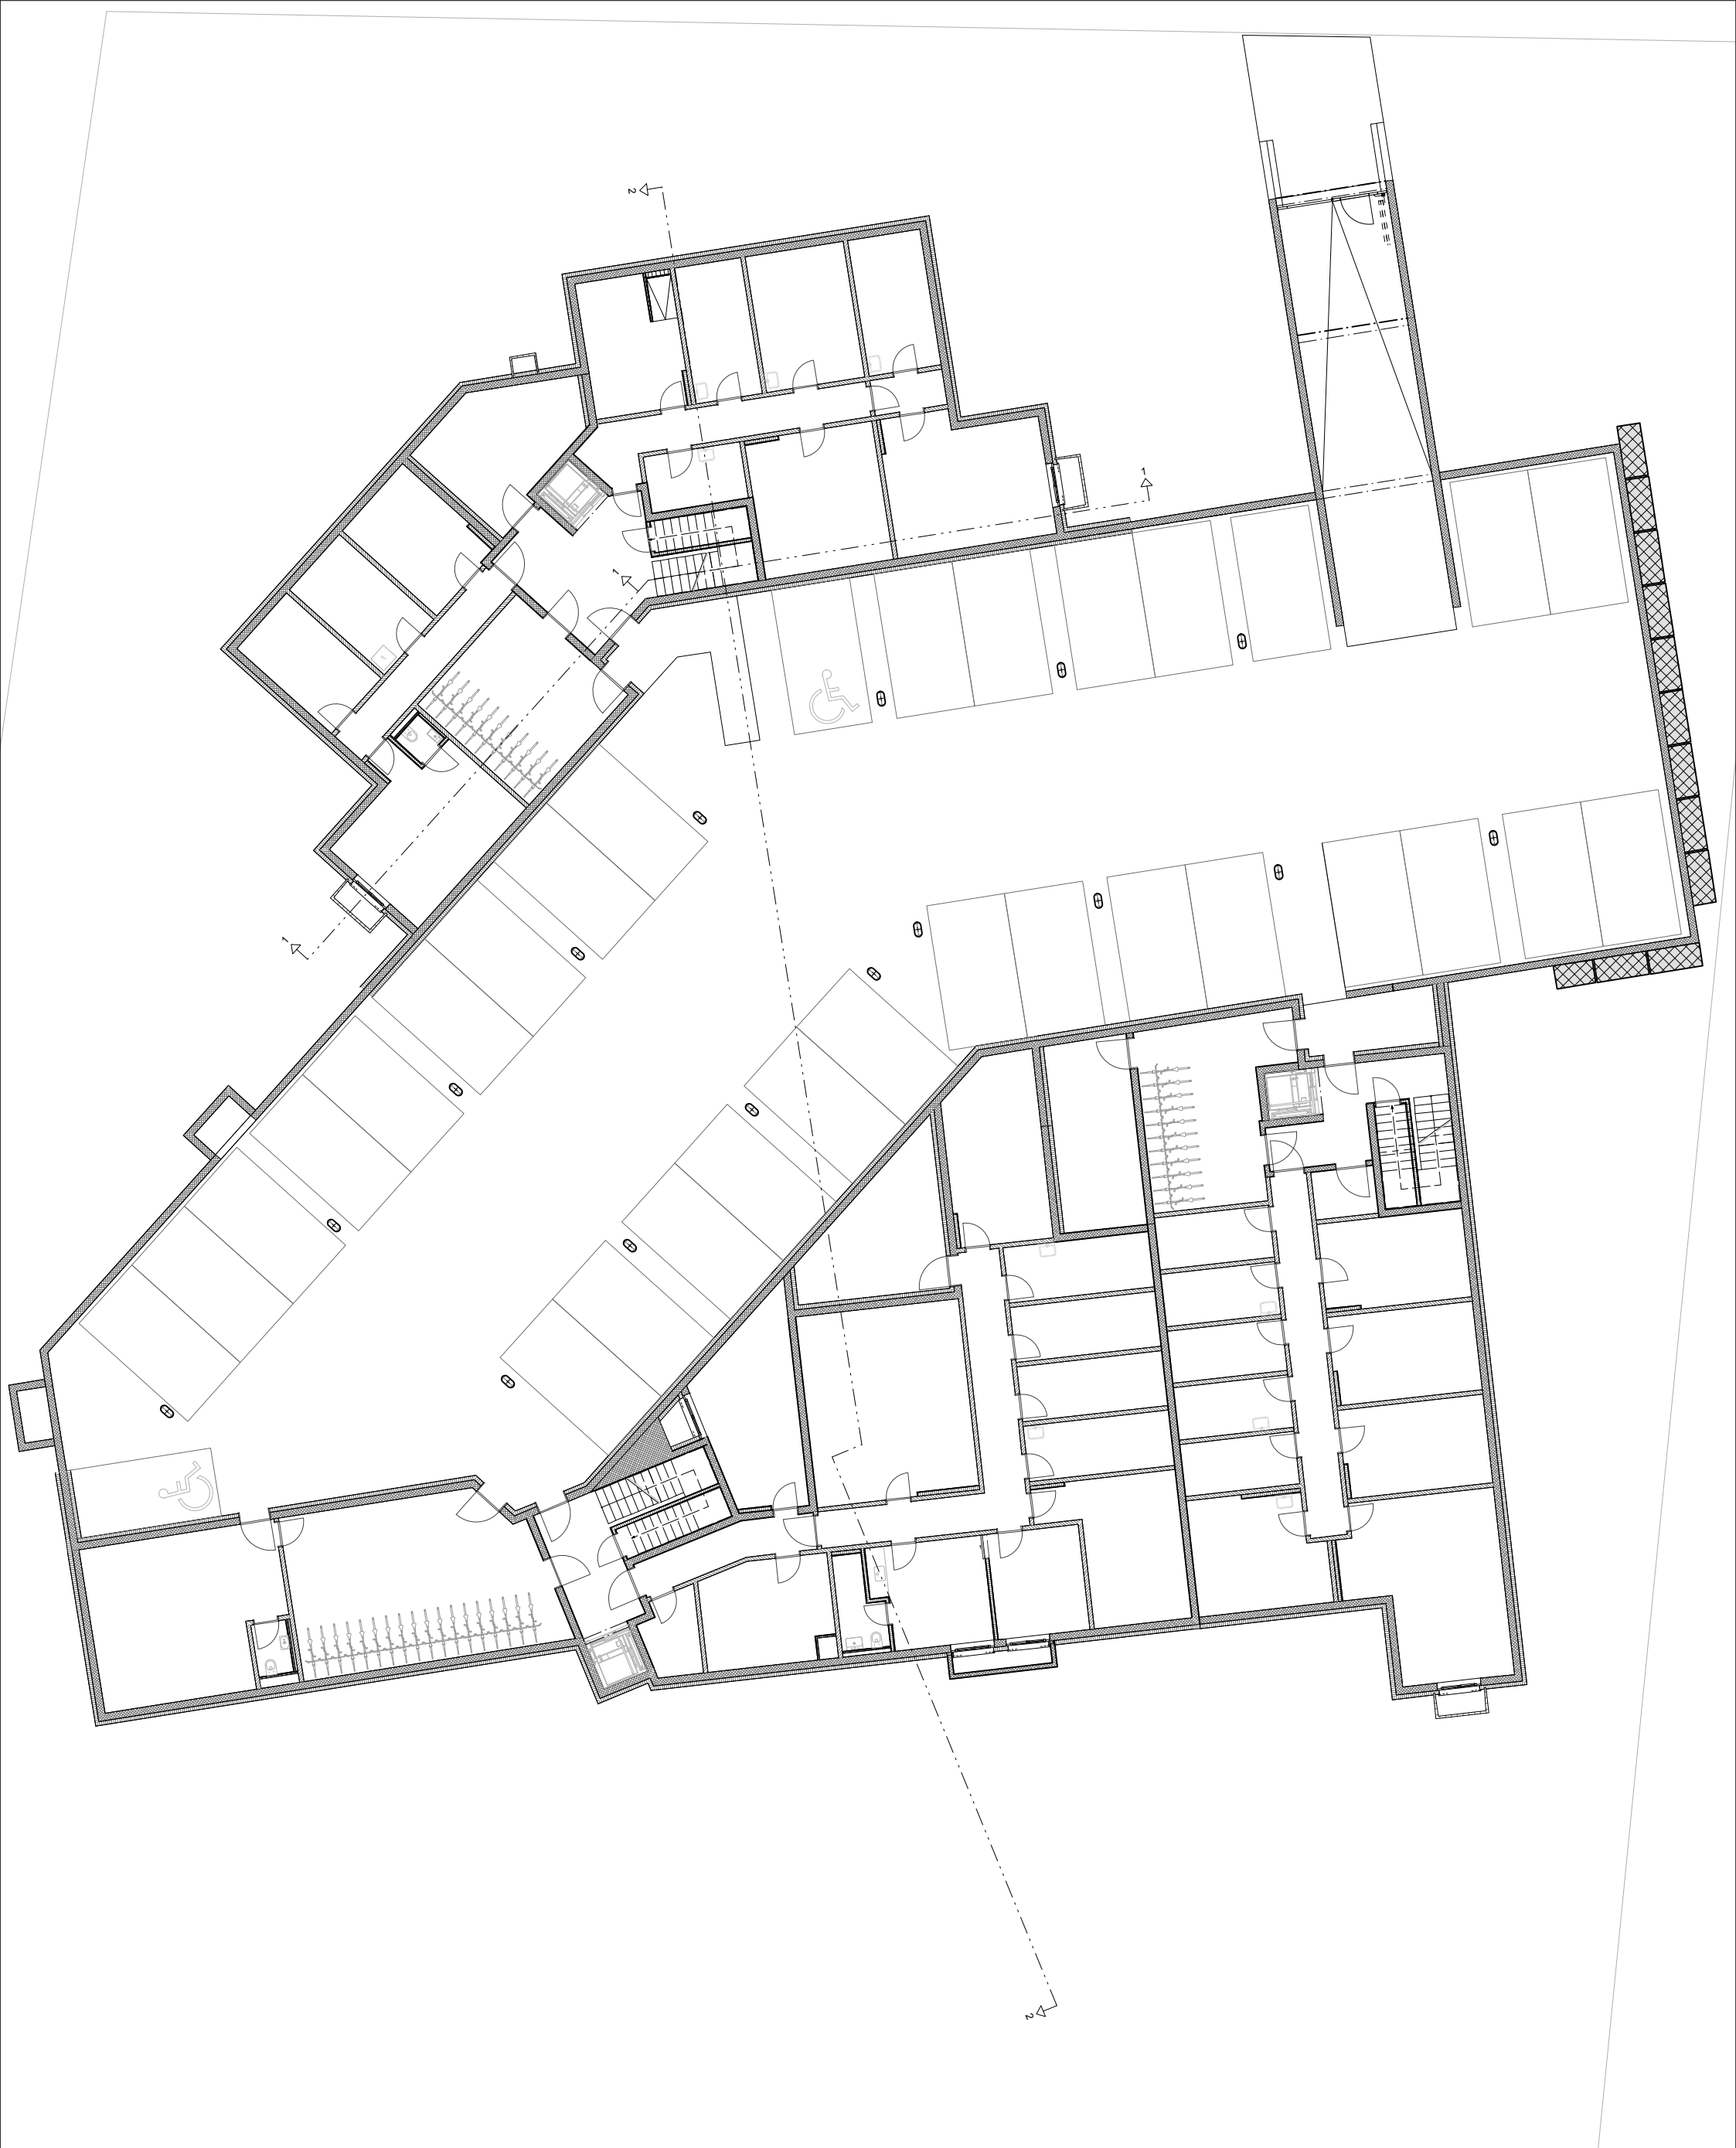


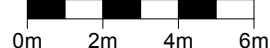

GÜTERSTRASSE 84
POSTFACH
4002 BASEL
T 0041 61 266 10 10
F 0041 61 266 10 11
WWW.FERRARA-ARCHITEKTEN.CH
INFO@FERRARA-ARCHITEKTEN.CH

Projektname:	Fichten	
Plan:	Grundrisse UG	
Massstab:	1:200	
Format:	A3	