


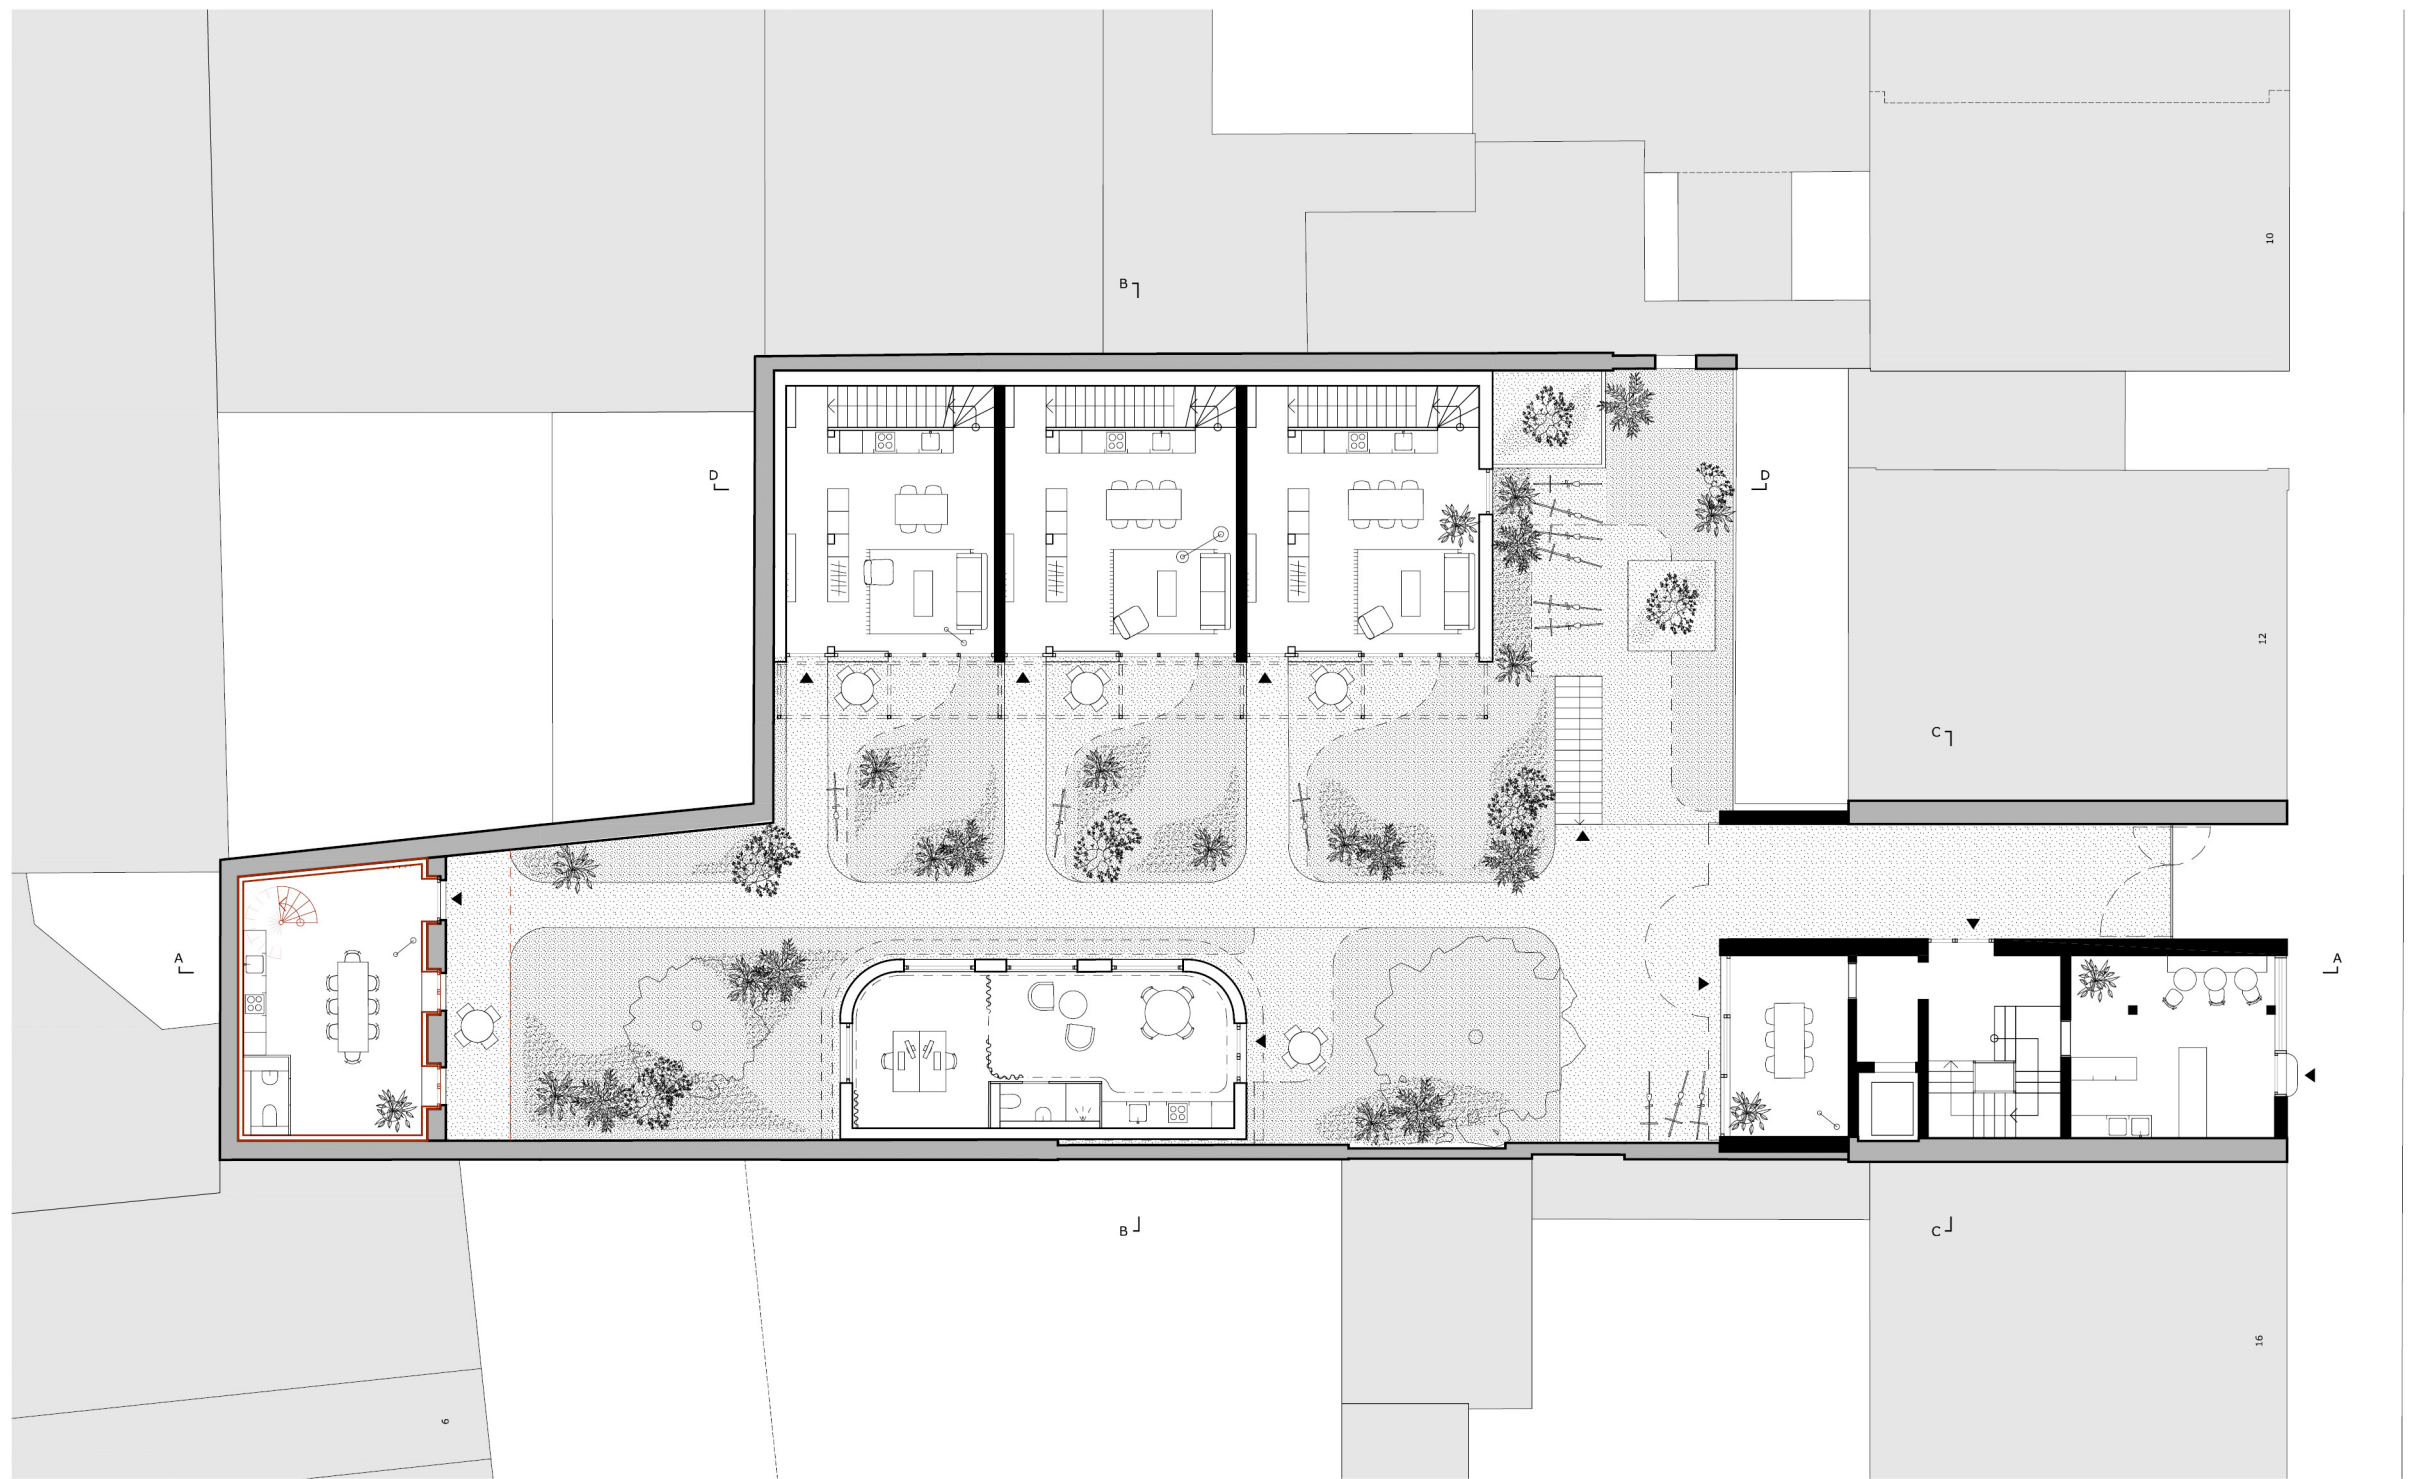

0 1 3 5

Erdgeschoss

