





D.A.T.A 225 - Display of Anonymous Technocratic Architecture - Josefstrasse 225

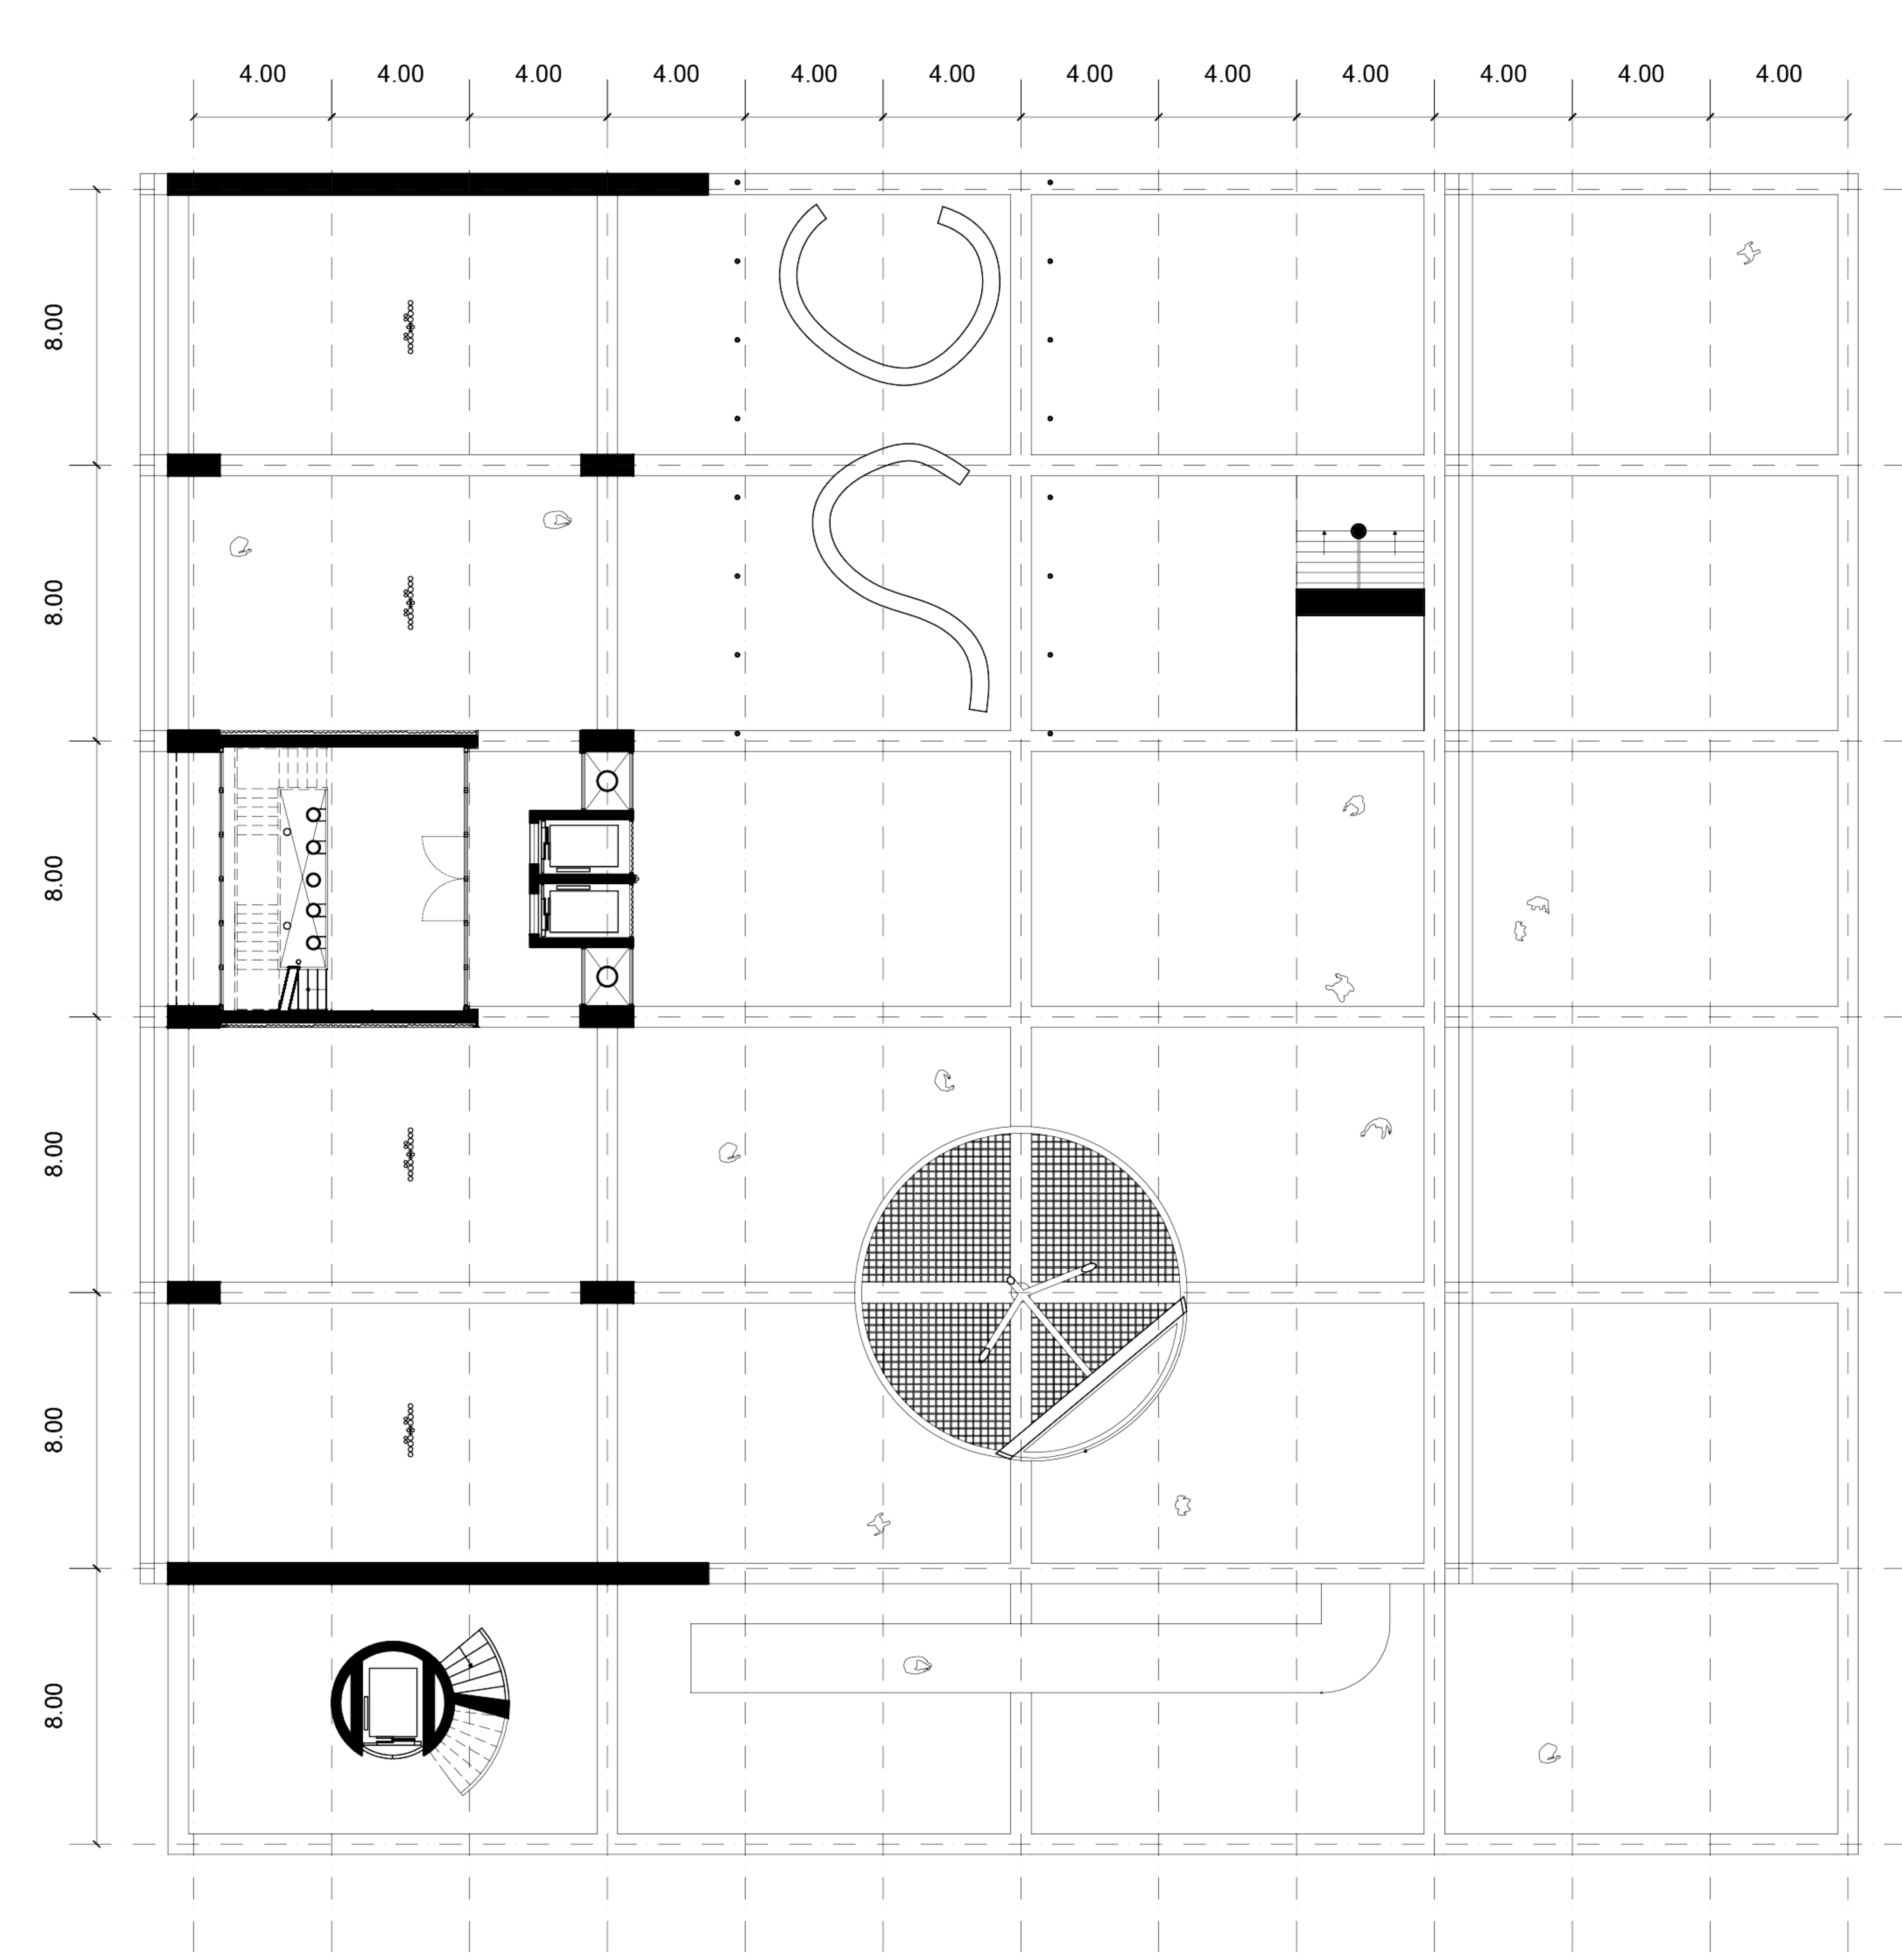

PLACE TECHNOCRATIQUE
DATA CENTER

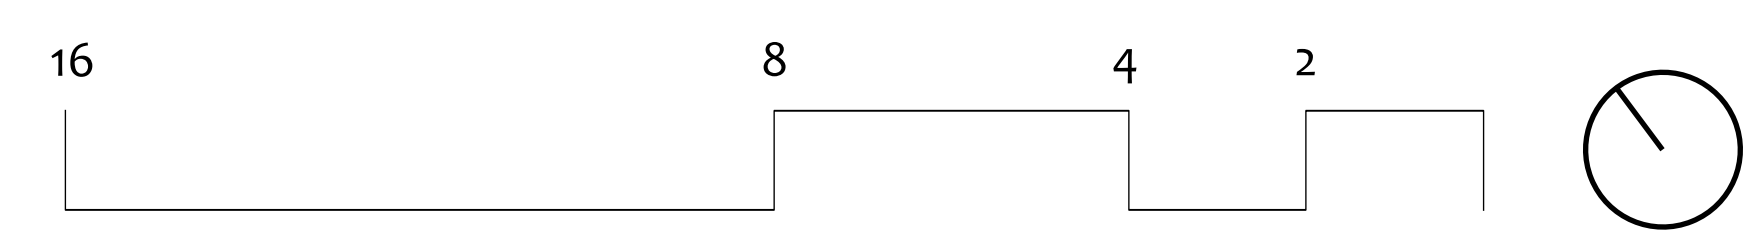