


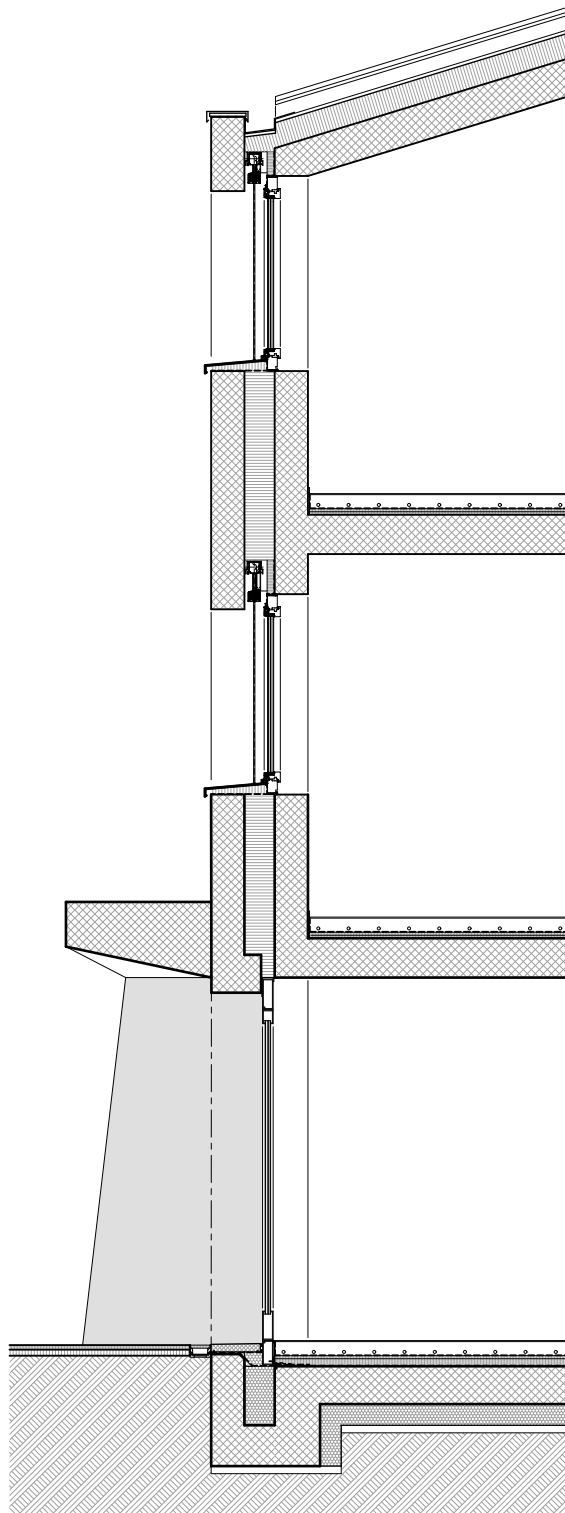

0 0.5 1

1/50

Detailschnitt