


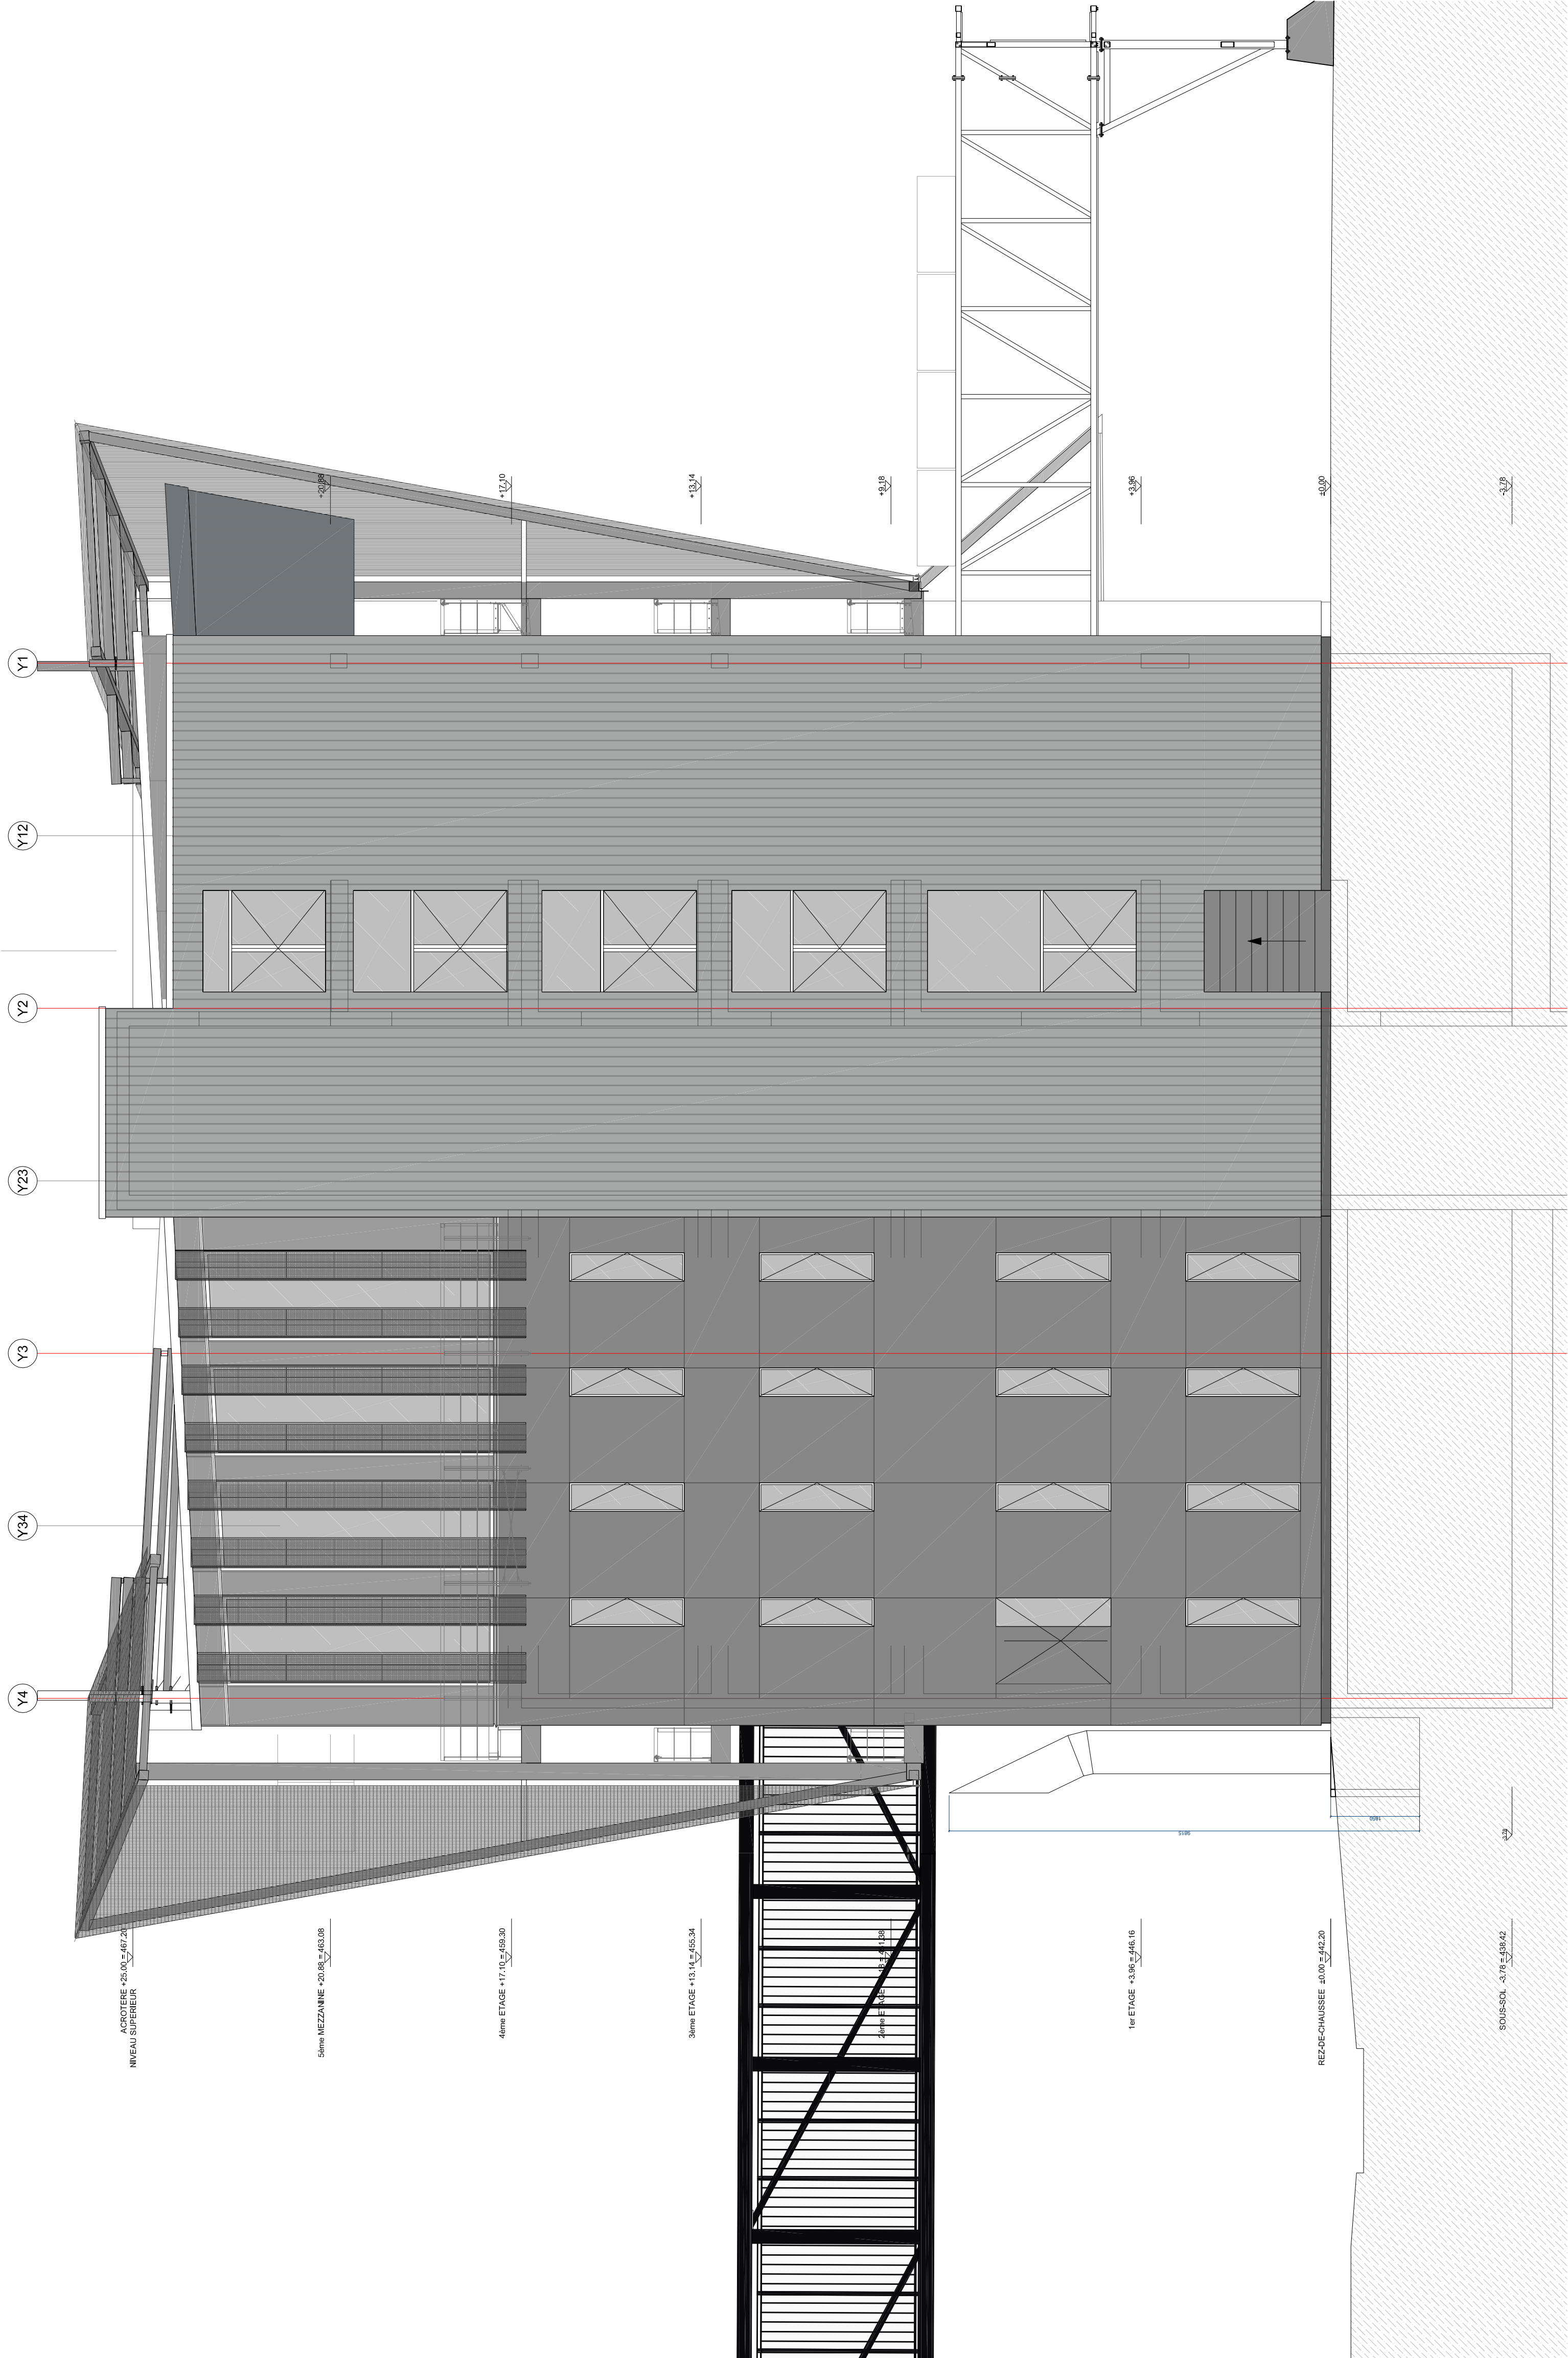

NIVEAU SUPERIEUR


5ème MEZZANINE +20.58 = 463.08

4ème ETAGE +17.10 = 459.30

3ème ETAGE +13.14 = 455.34

2ème ETAGE +9.22 = 451.38

1er ETAGE +3.98 = 446.16

REZ-DE-CHAUSSEE ±0.00 = 442.20

SOUS-SOL -3.78 = 438.42



134 ELEVATION OUEST
CCA219 - Nestlé - PTC - Bâtiment M

CONCEPT CONSULT ARCHITECTES Sàrl

100 Nestlé
Good Food, Good Life



PHASE	REVISION
ESQUELLETTE	1/100
DESSIN	VDP
DATE	20.05.2011
IMP.	14.02.2013