


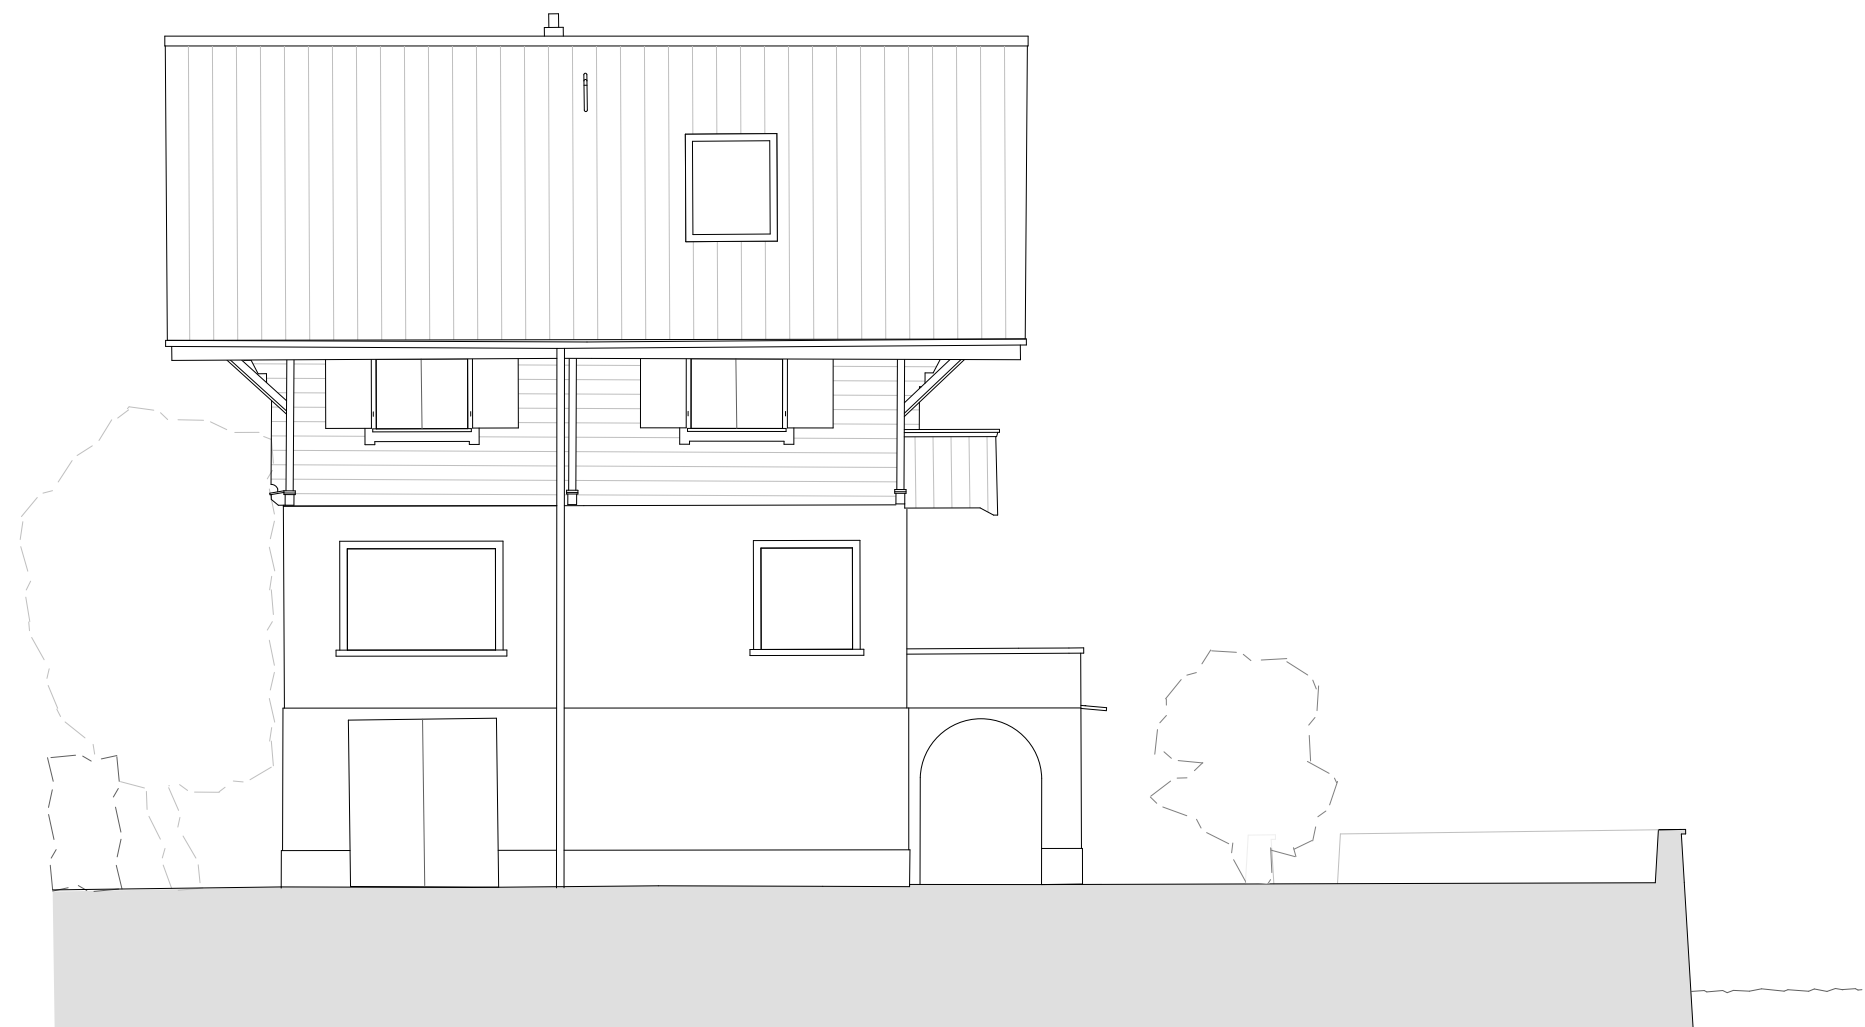

Fassade West