



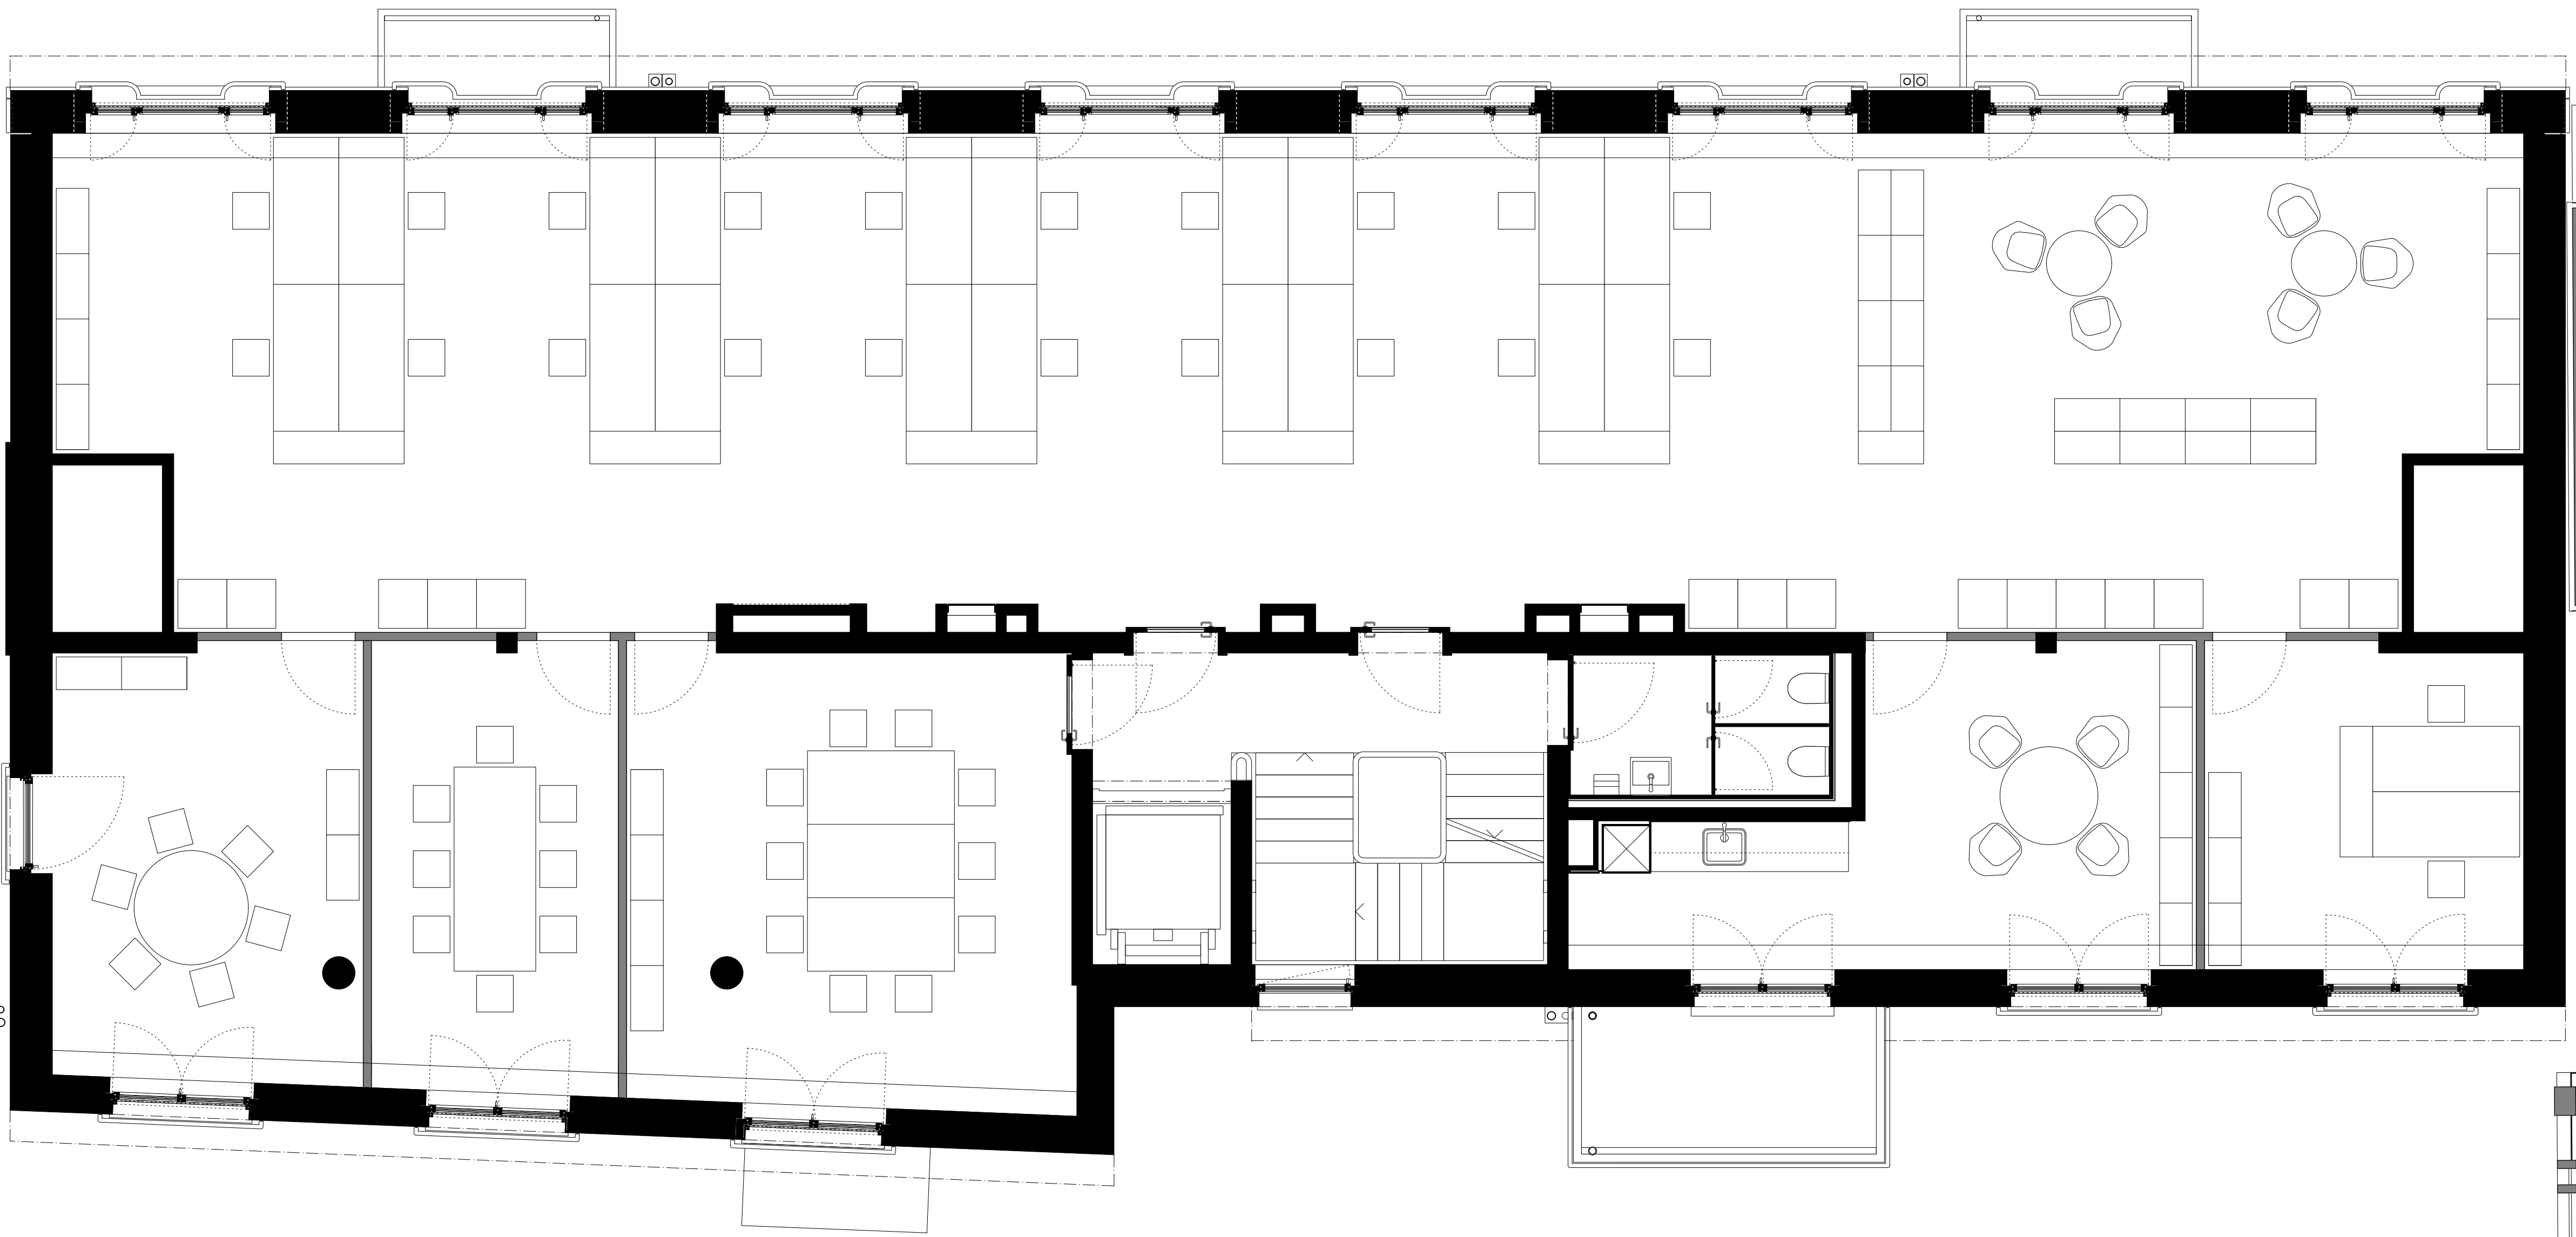

1. & 2. Obergeschoss

Büro

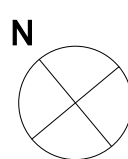

0 0.25 1.25 2.50 m