


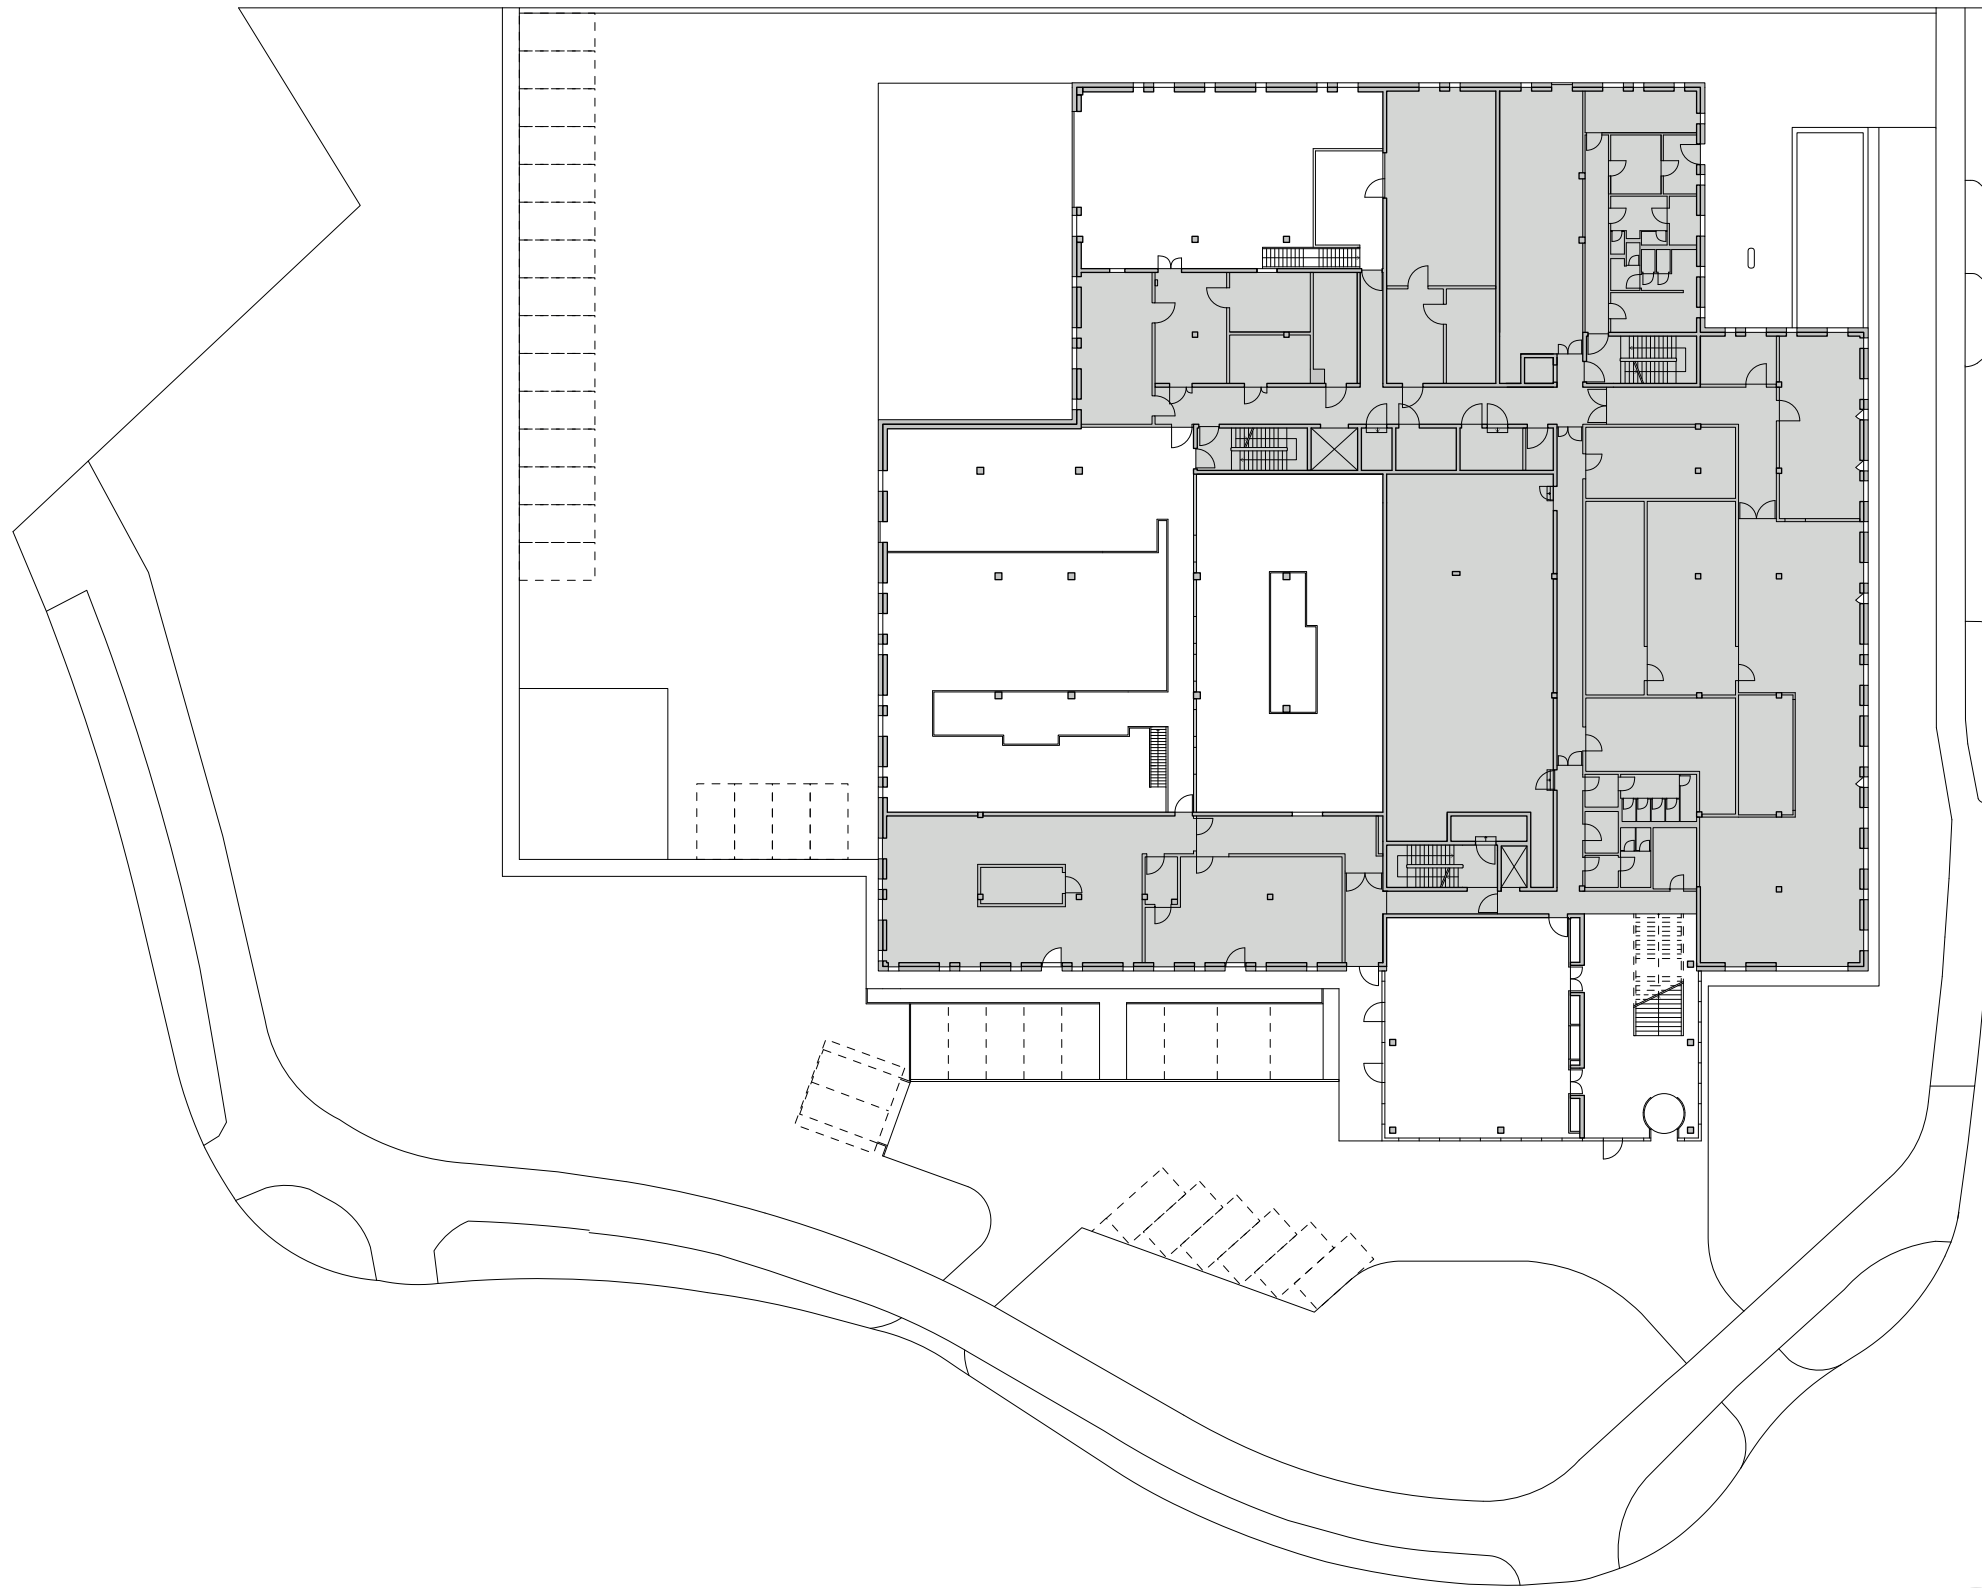

ZSW
LEVEL 1 - SCALE 1:500
HENNING LARSEN ARCHITECTS