


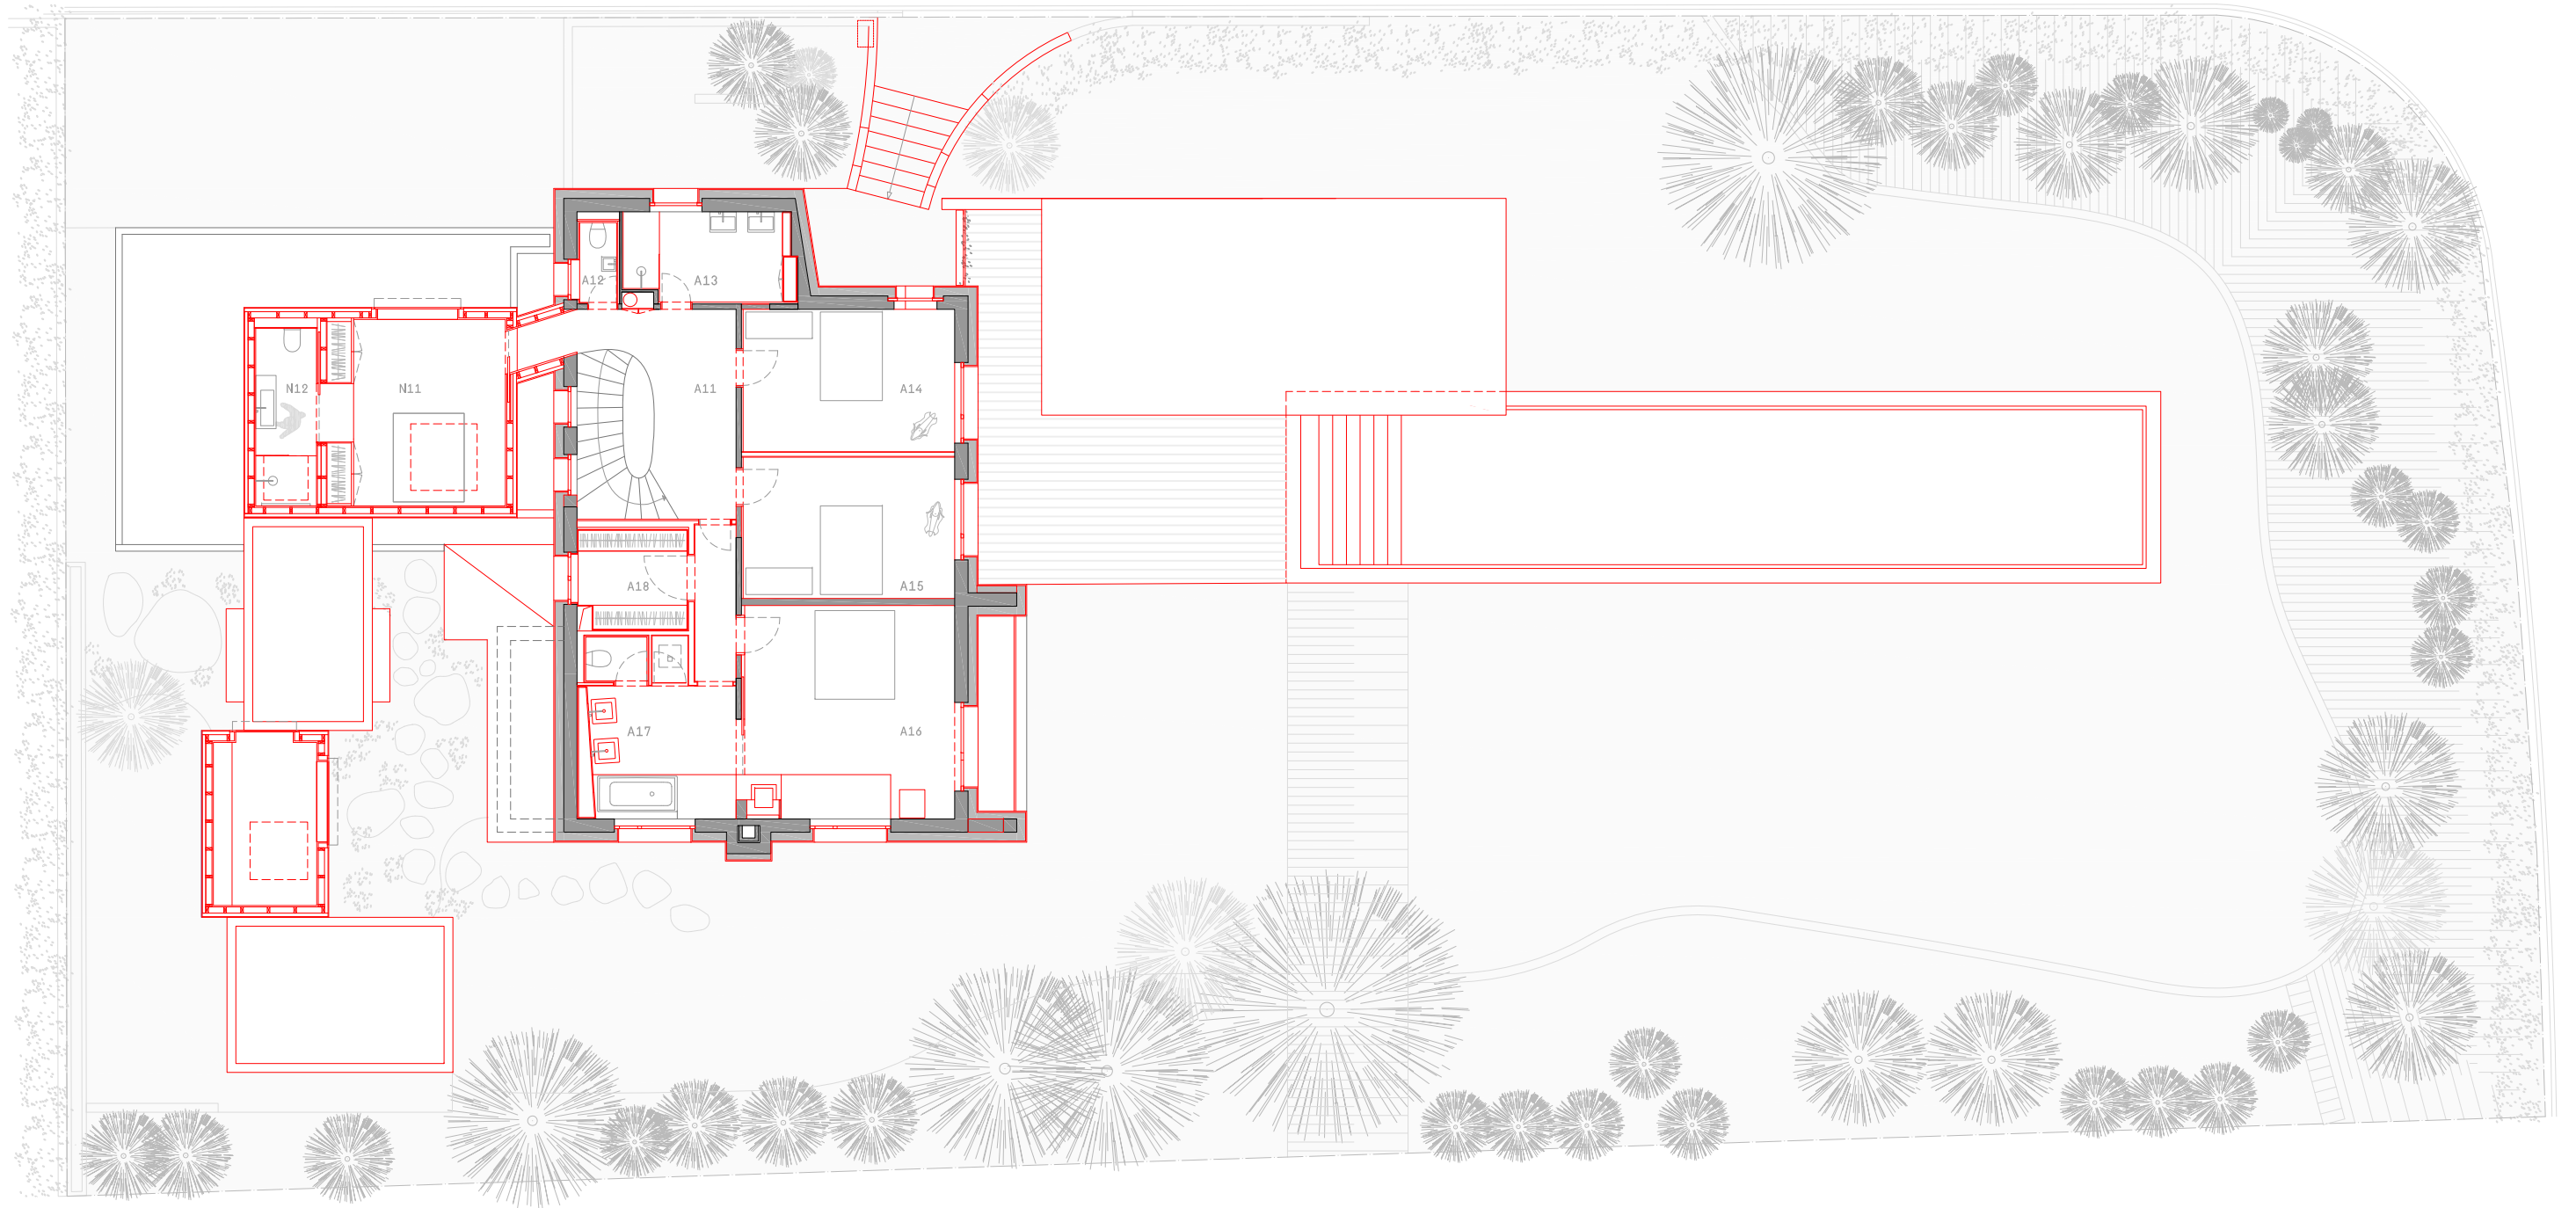

A11.Stair/Hall

A13.Kids Bathroom

A15.Kids Bedroom

A17.Masterbathroom

N11.Guestroom


A12.WC

A14.Kids Bedroom

A16.Masterbedroom

A18.Wardrobe

N12.Guestbathroom

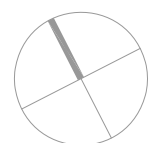

0 1m 3m

First Floor