


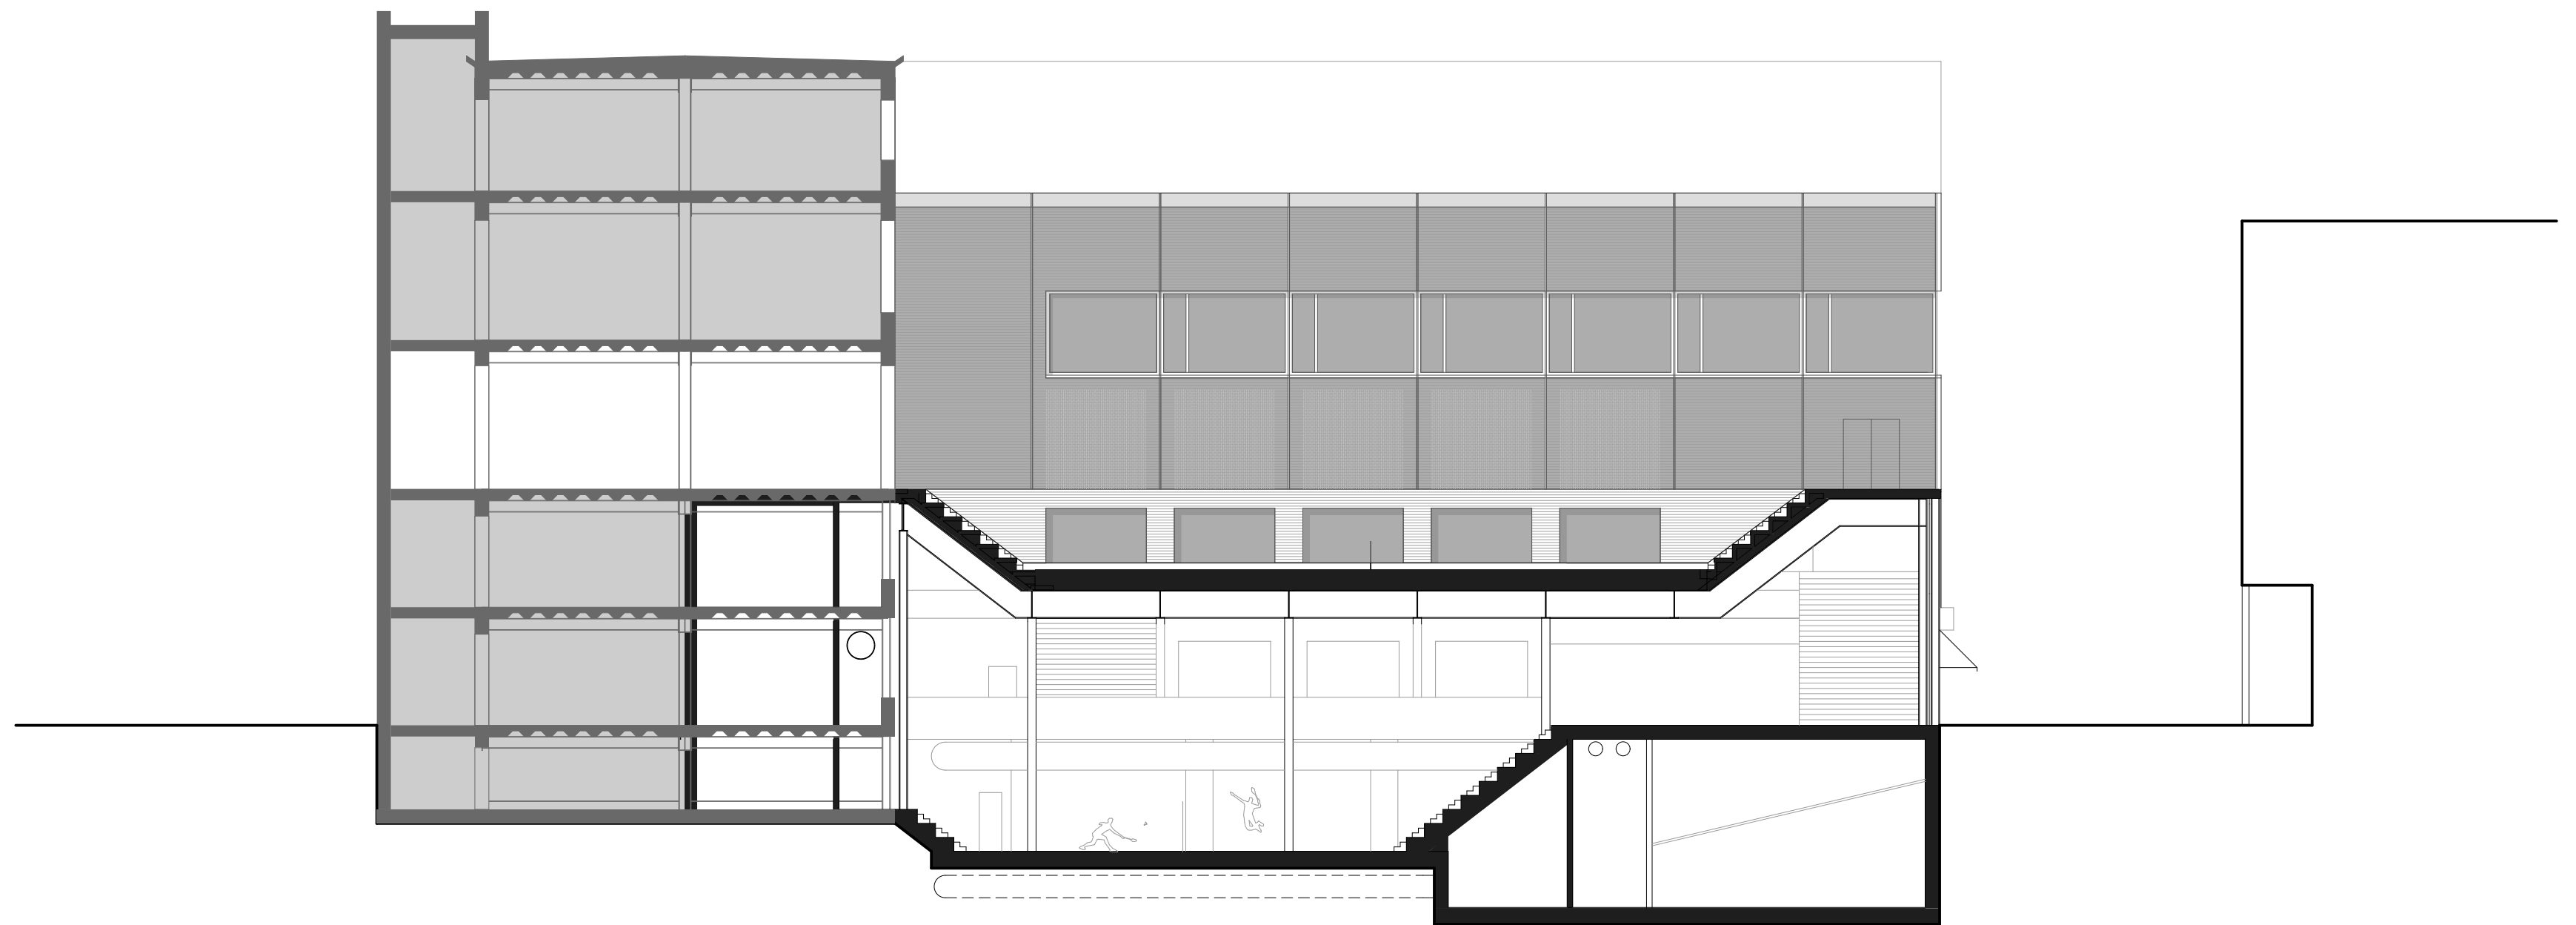

Schnitt C-C 1:200