


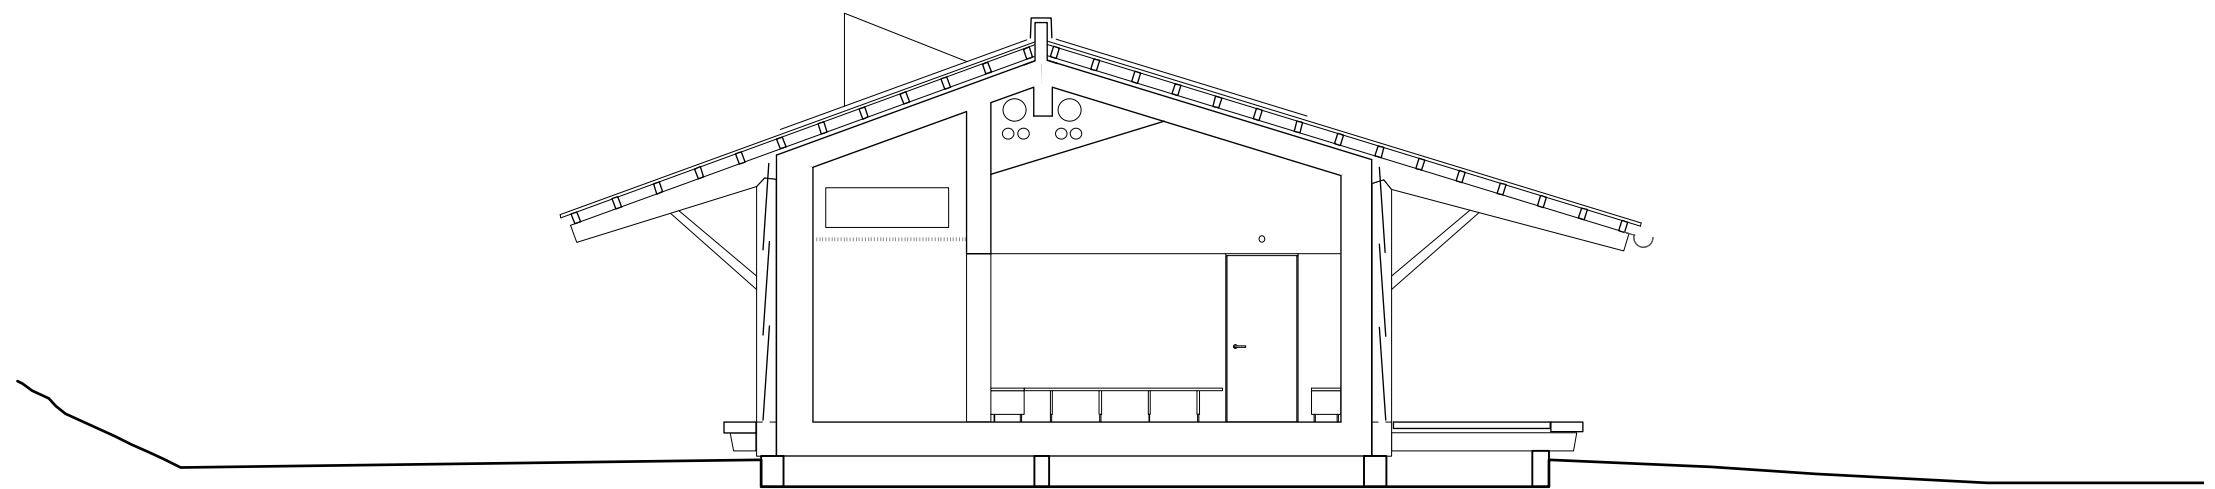

Coupe A

0 1 5 10m