



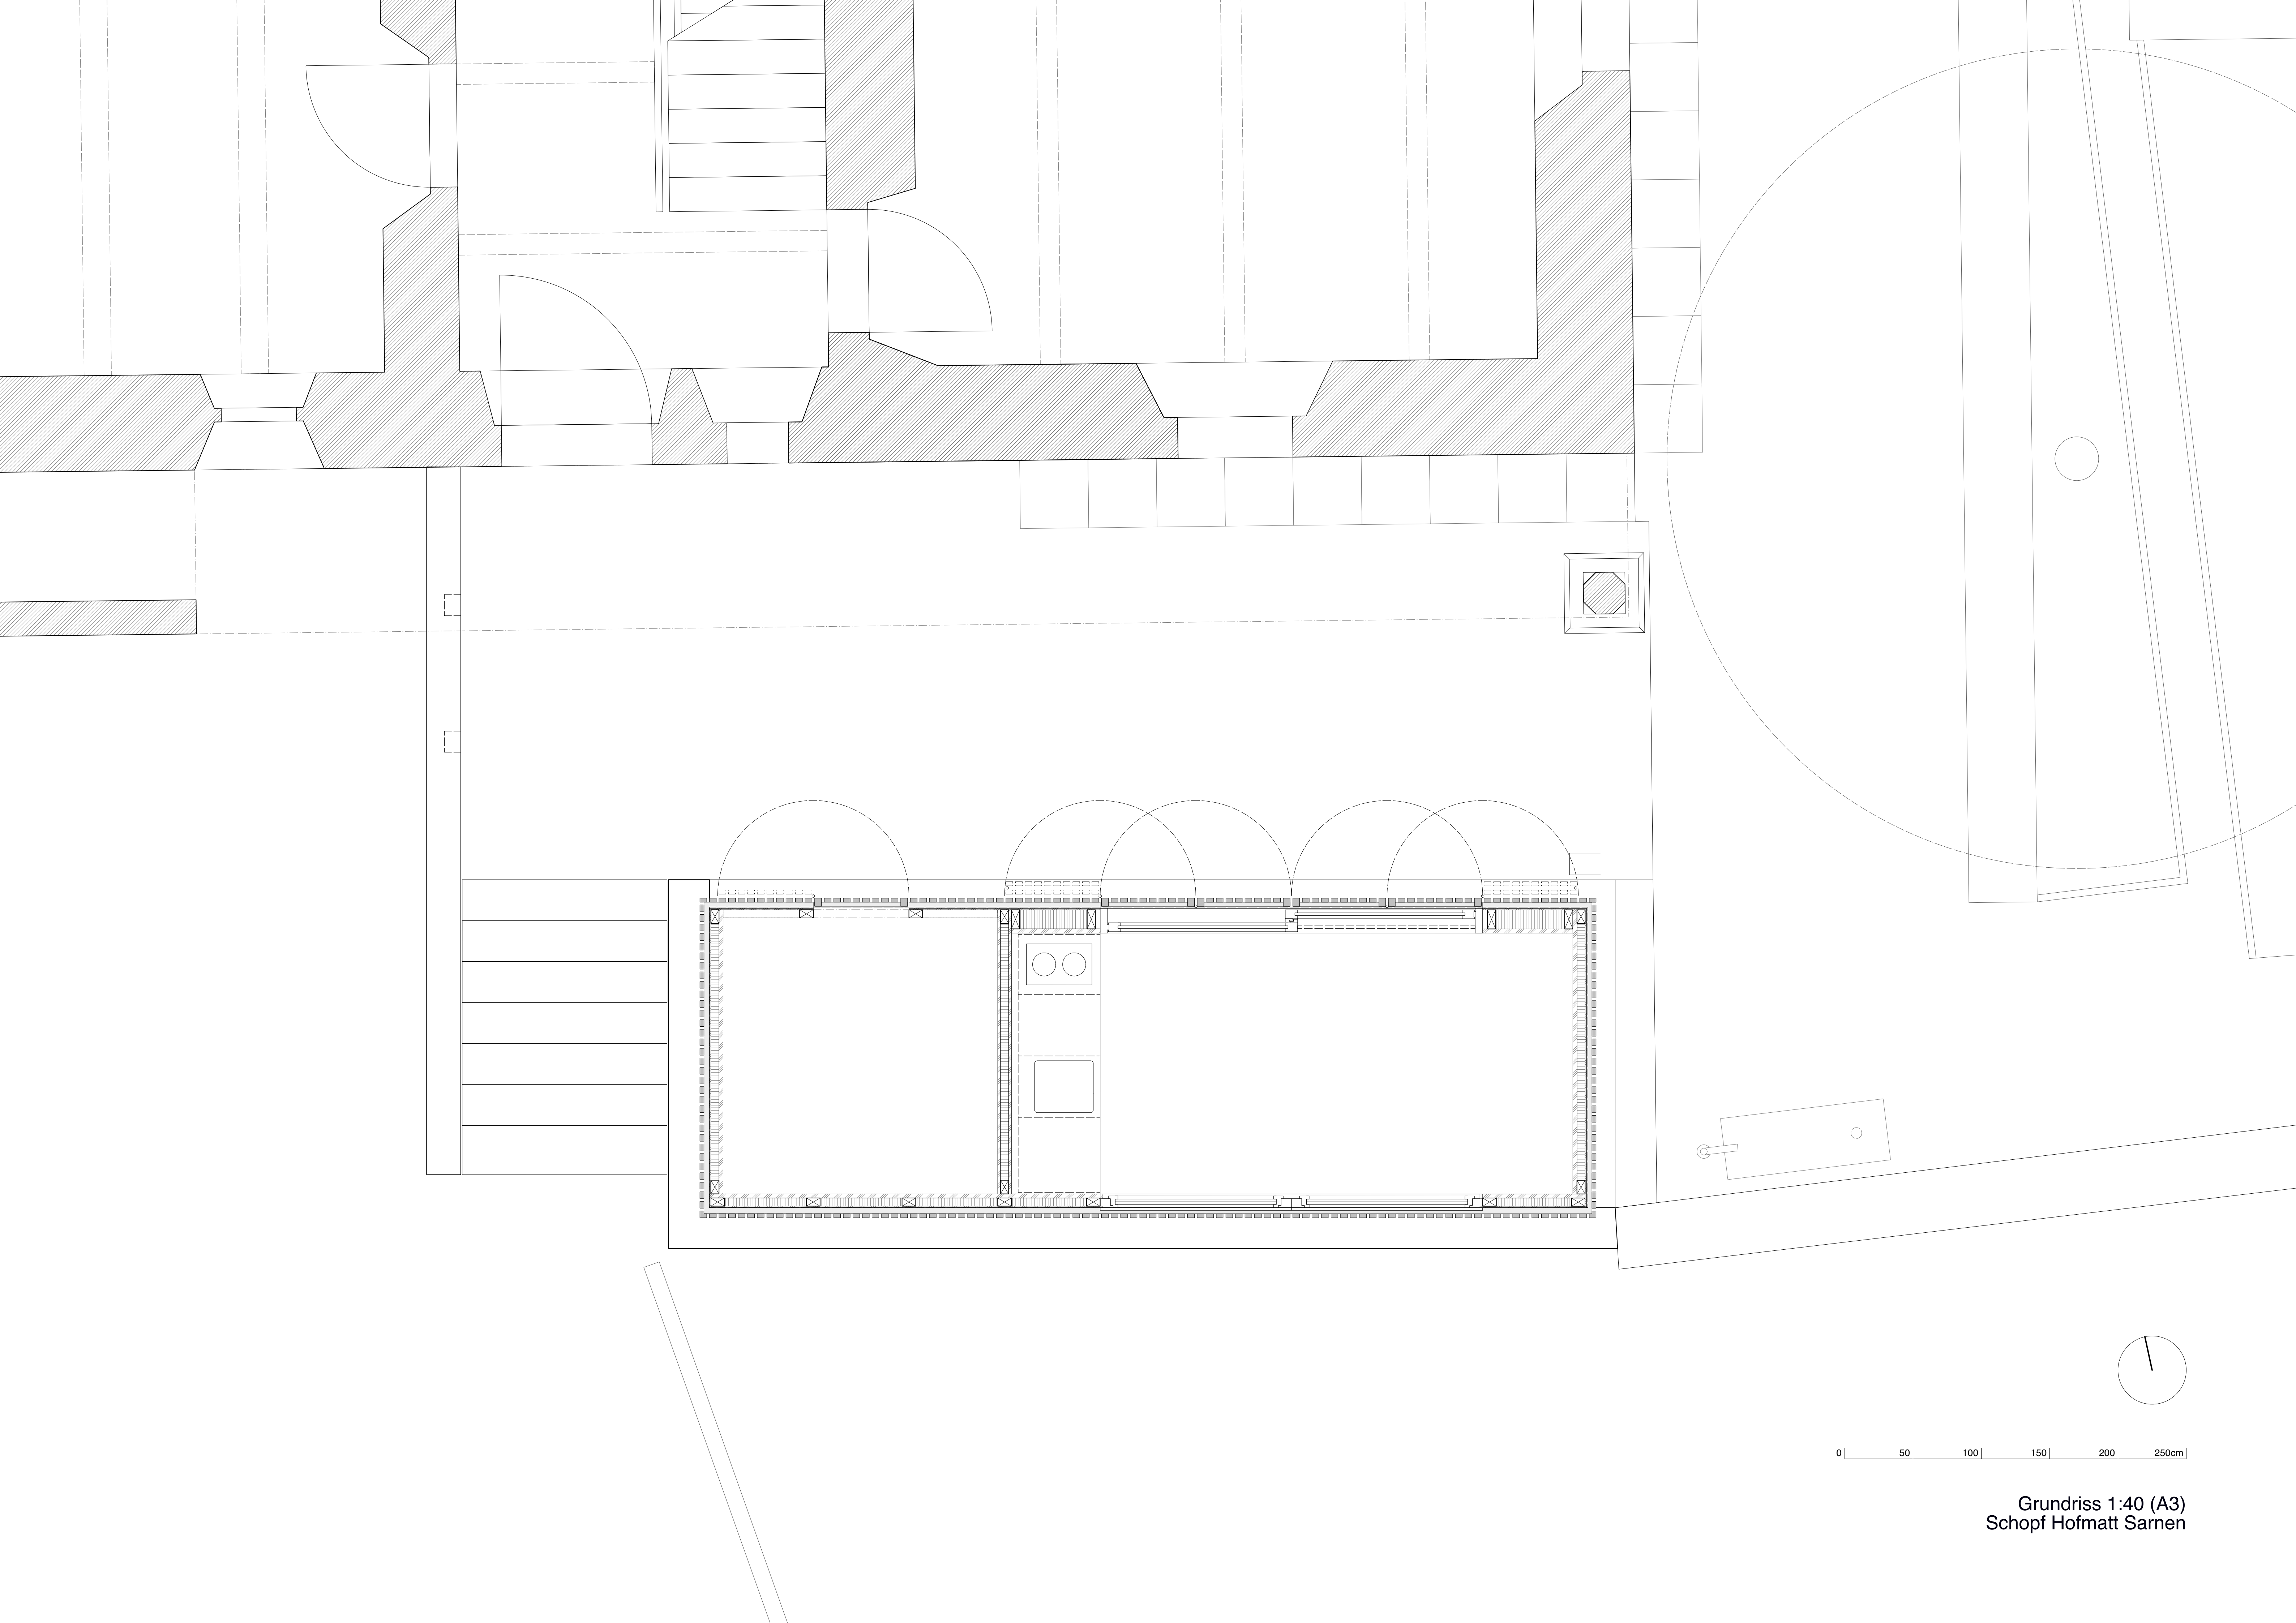

0 | 50 | 100 | 150 | 200 | 250cm

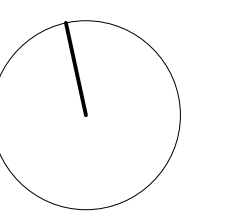

Grundriss 1:40 (A3)
Schopf Hofmatt Sarnen