


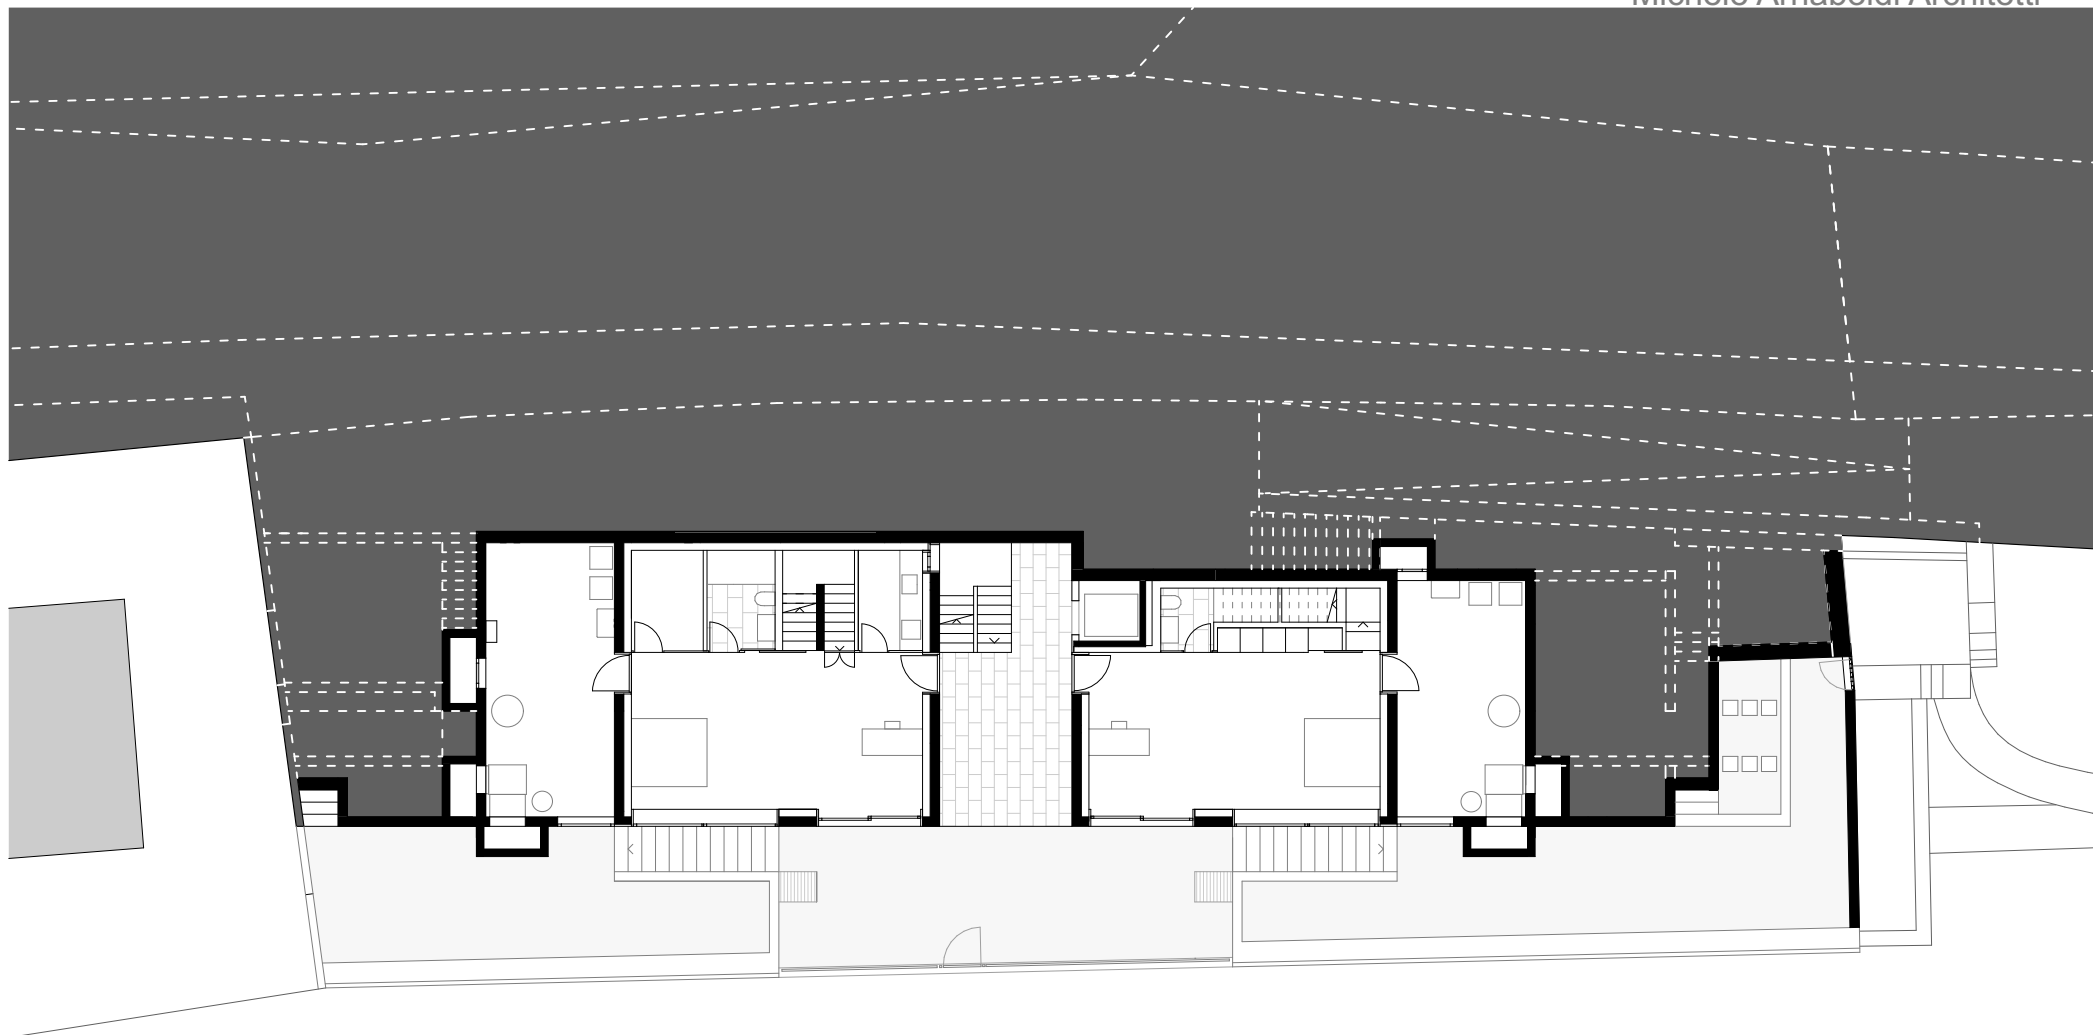

CASA QUATTRINI - Minusio

1. UNTERGESCHOSS

0 2 10m