


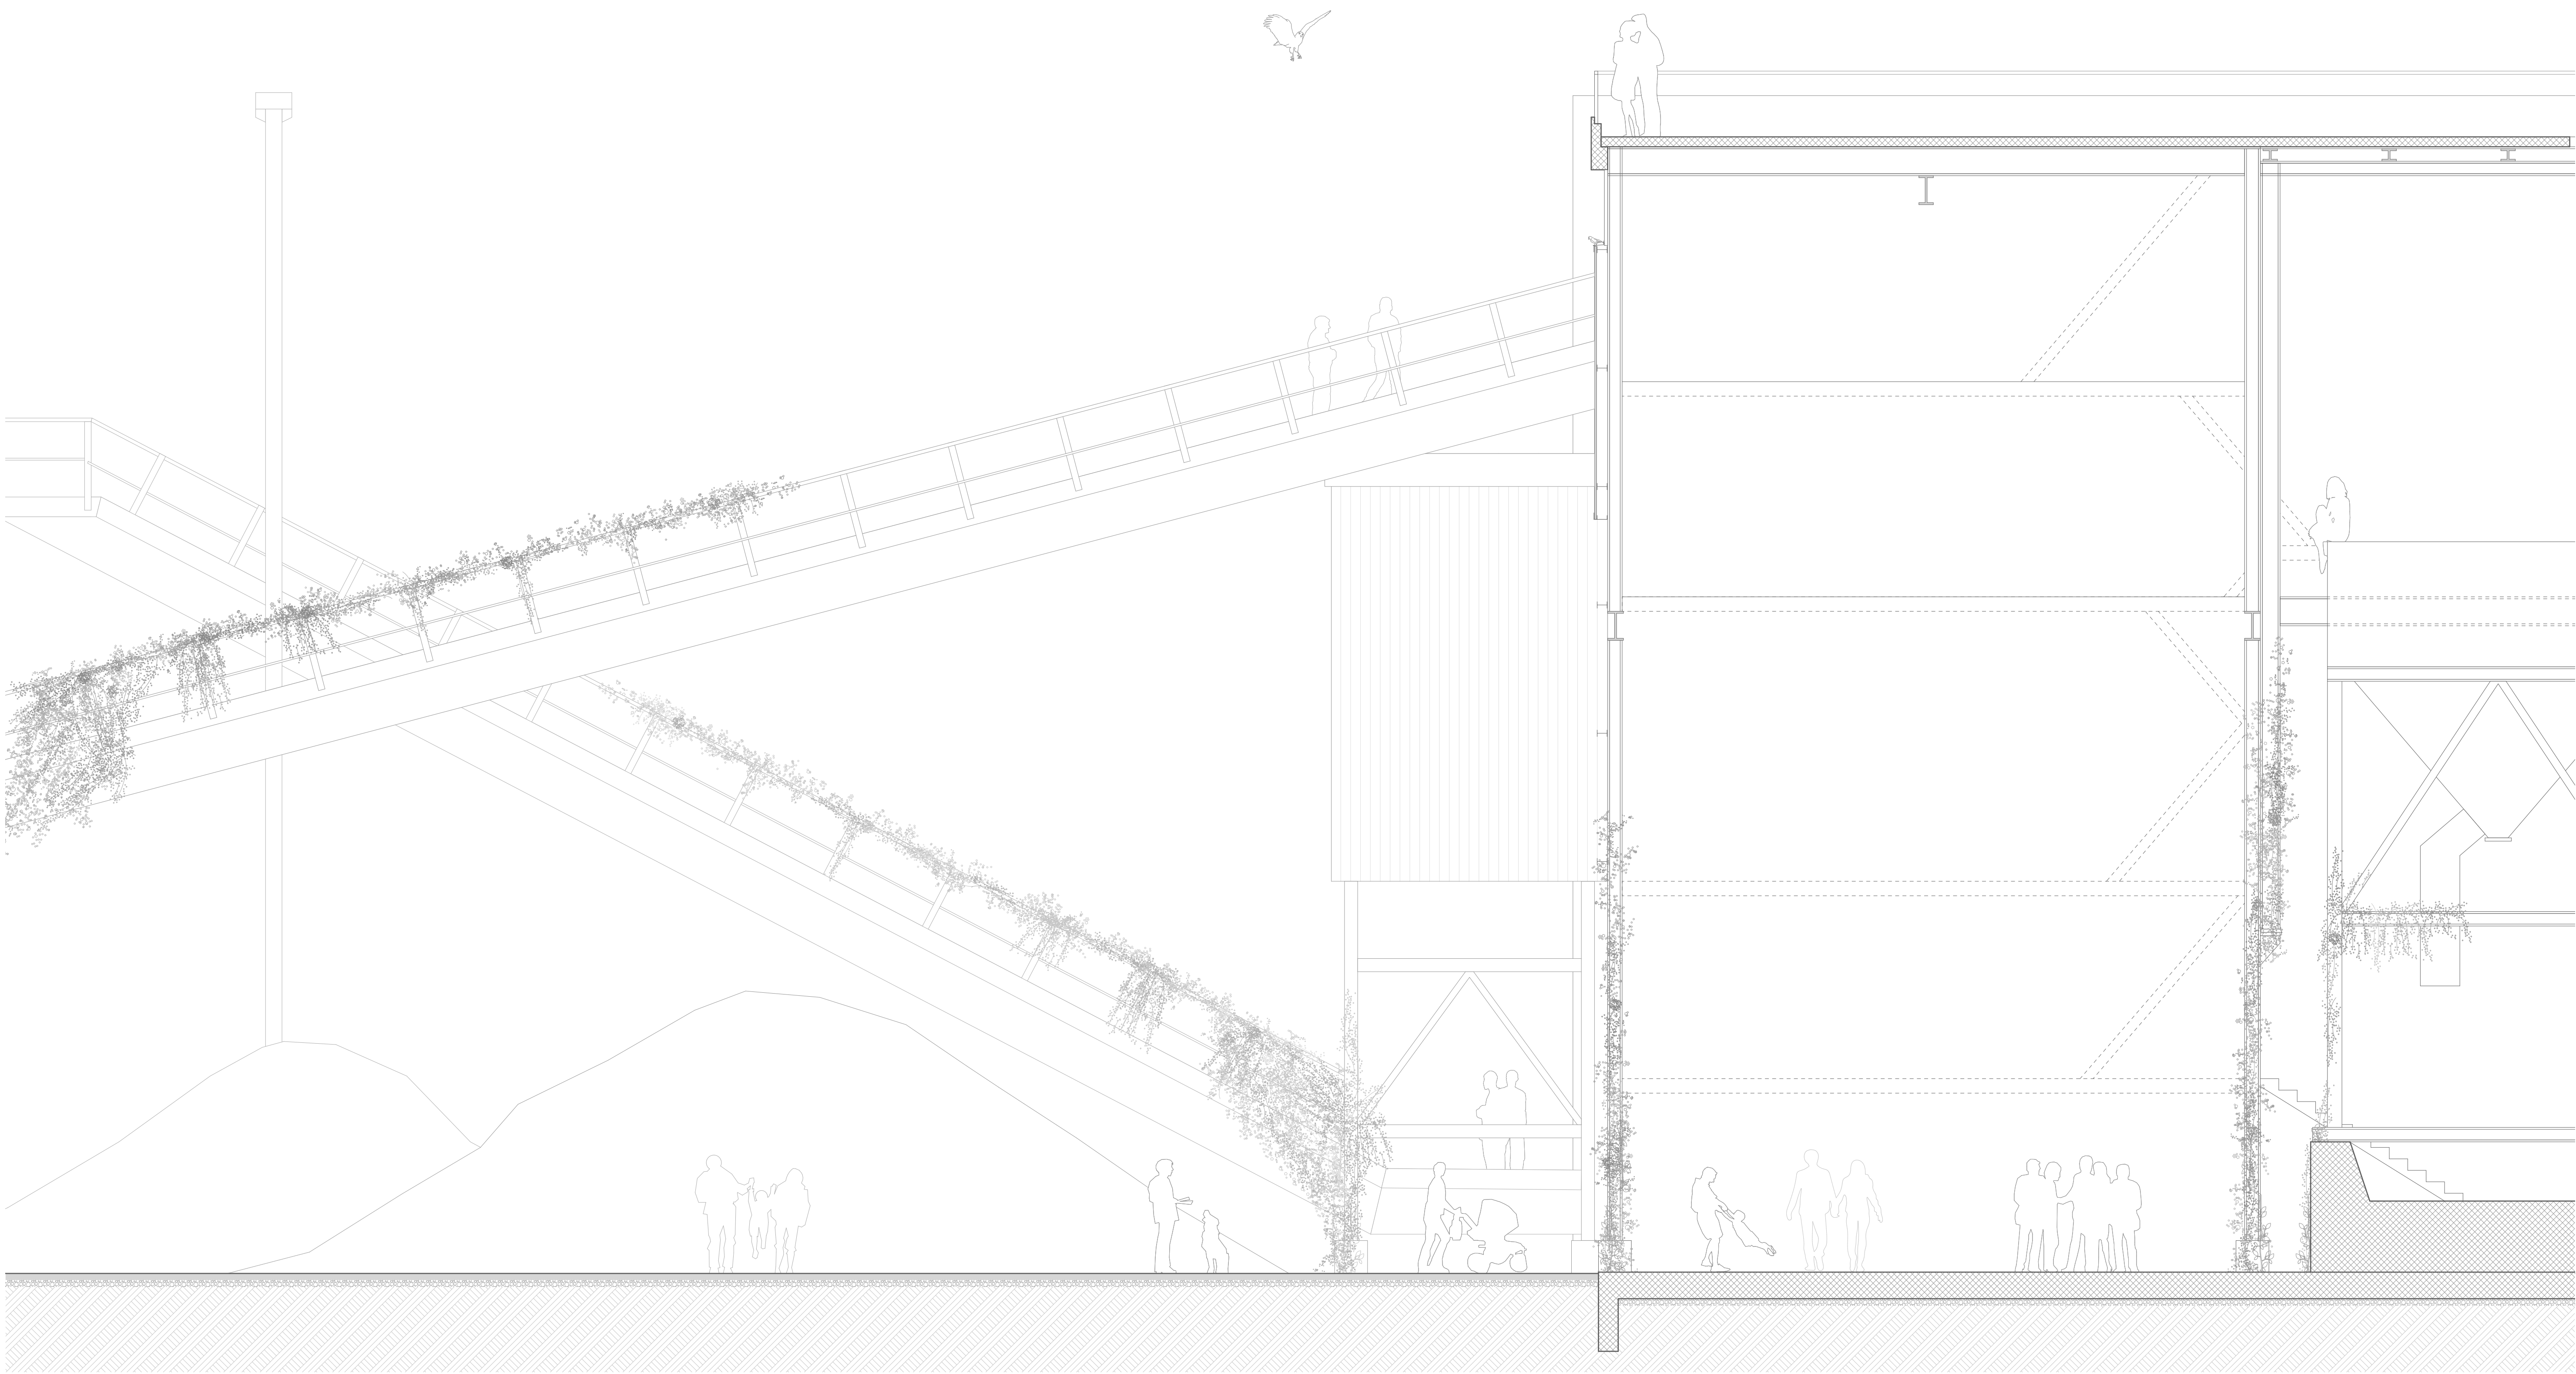

- SEUIL STRUCTURE EXISTANTE | 1:50 -



- SEUIL PISCINE-BIERGARTEN | 1:50 -



- SEUIL PERCEMENT | 1:50 -