


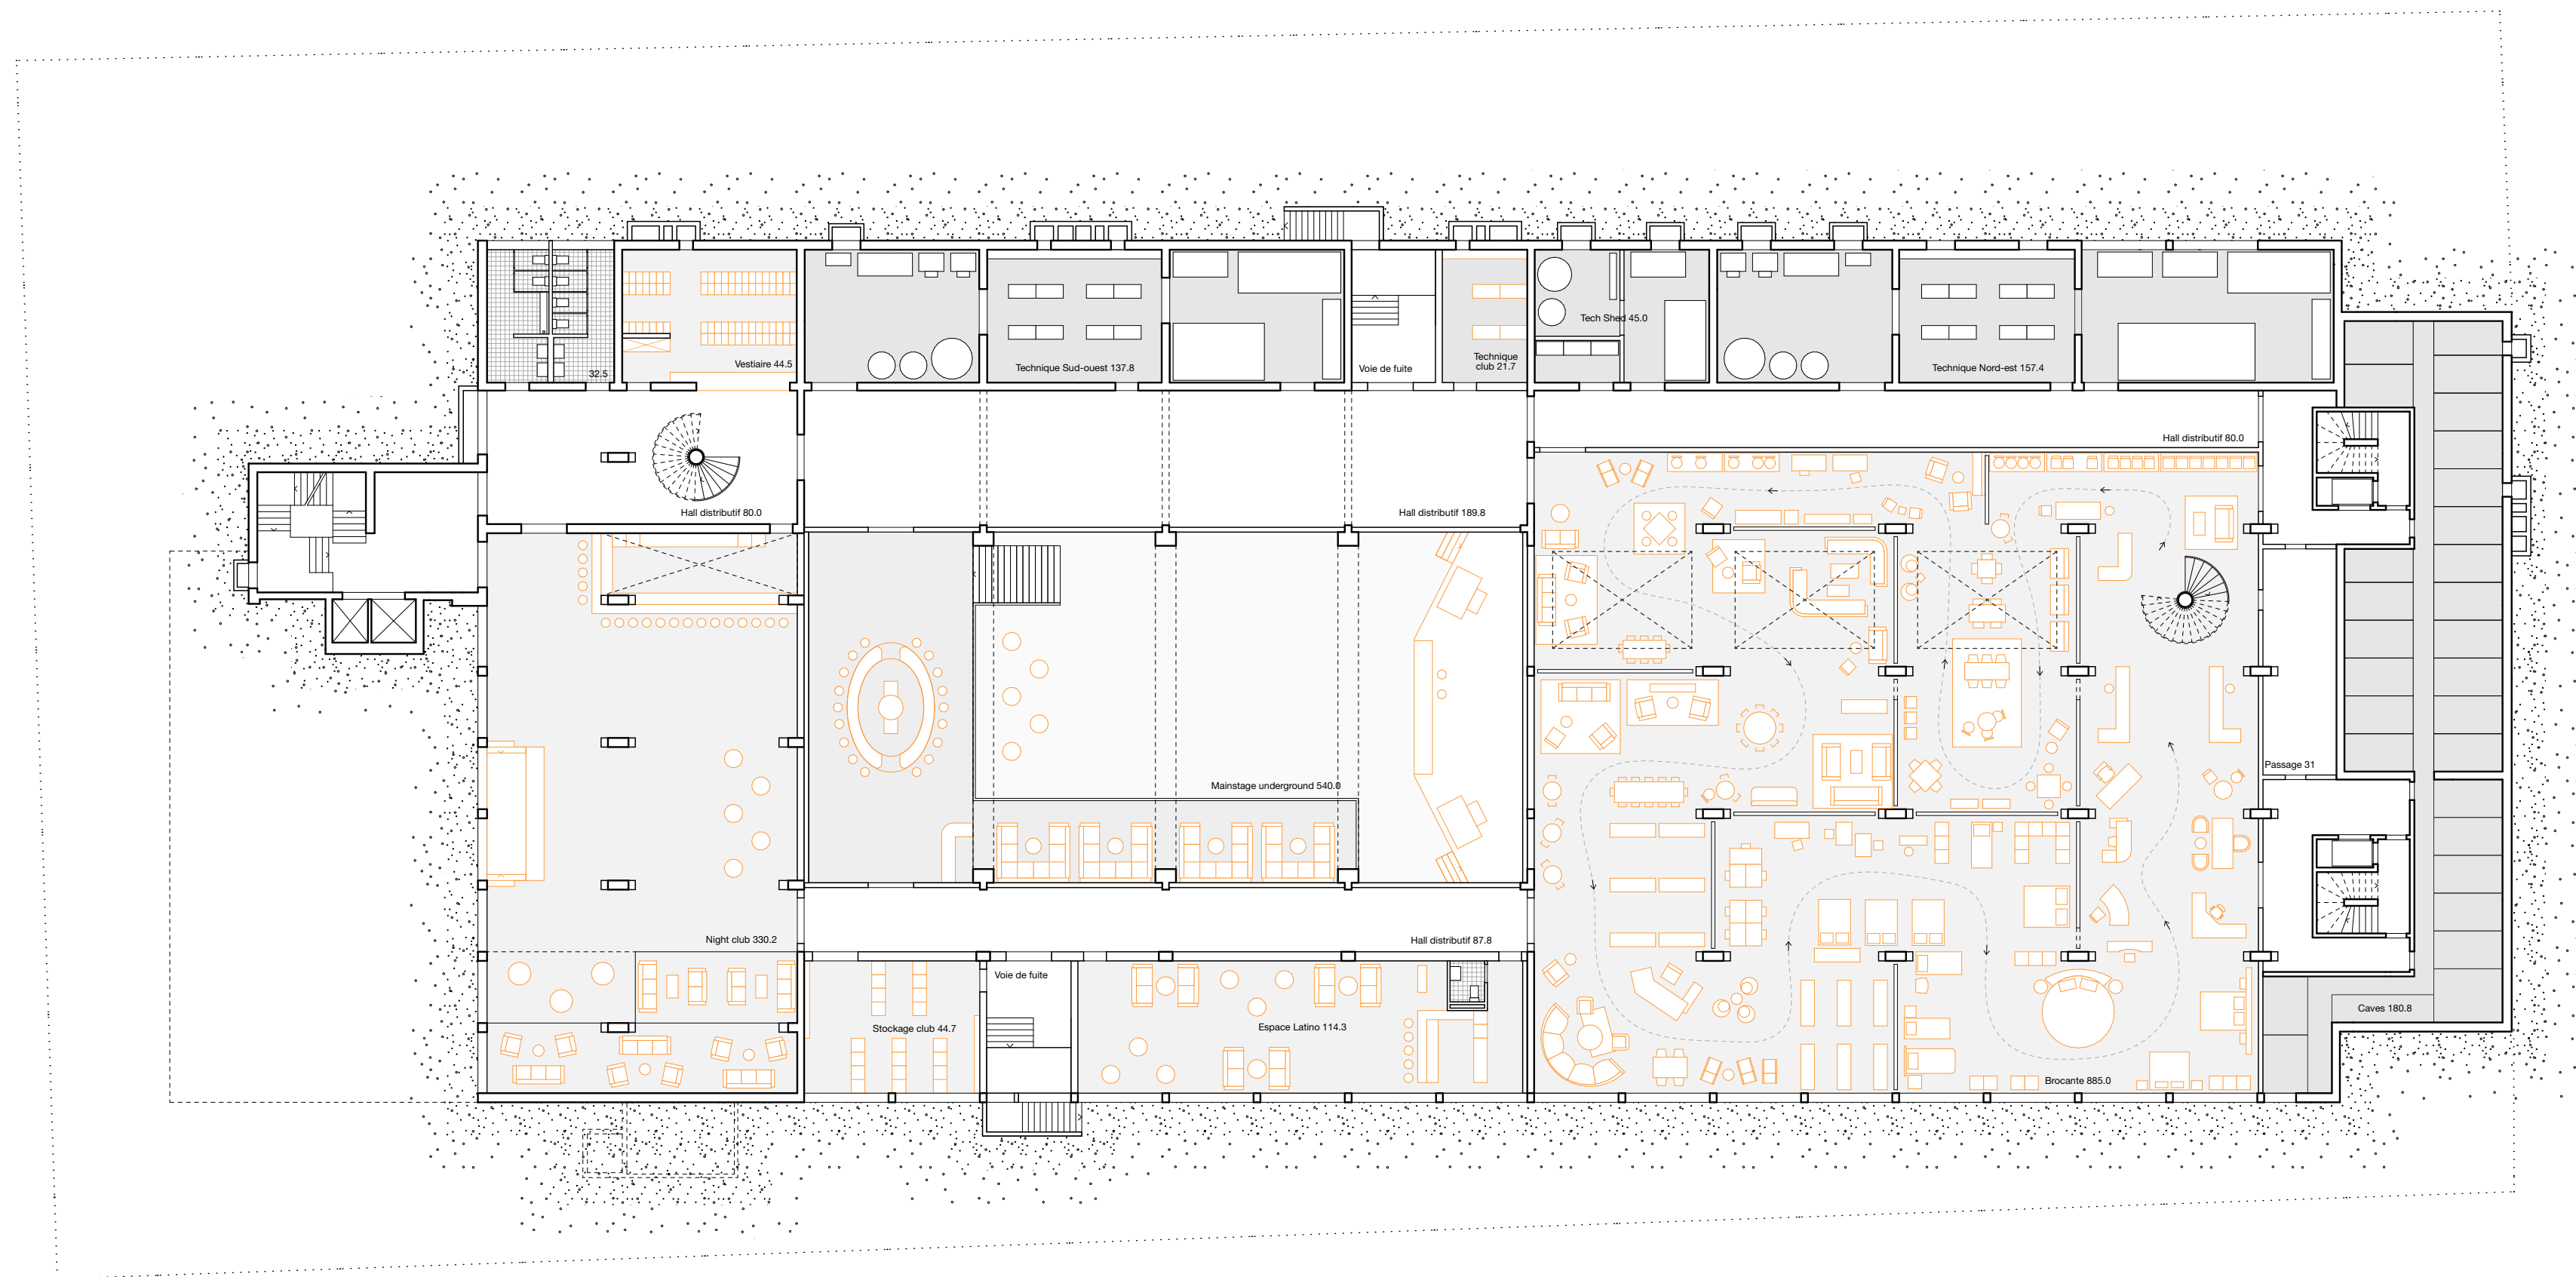

PLAN

ÉTAGE - 1 | 1:250

0 5m 10m