


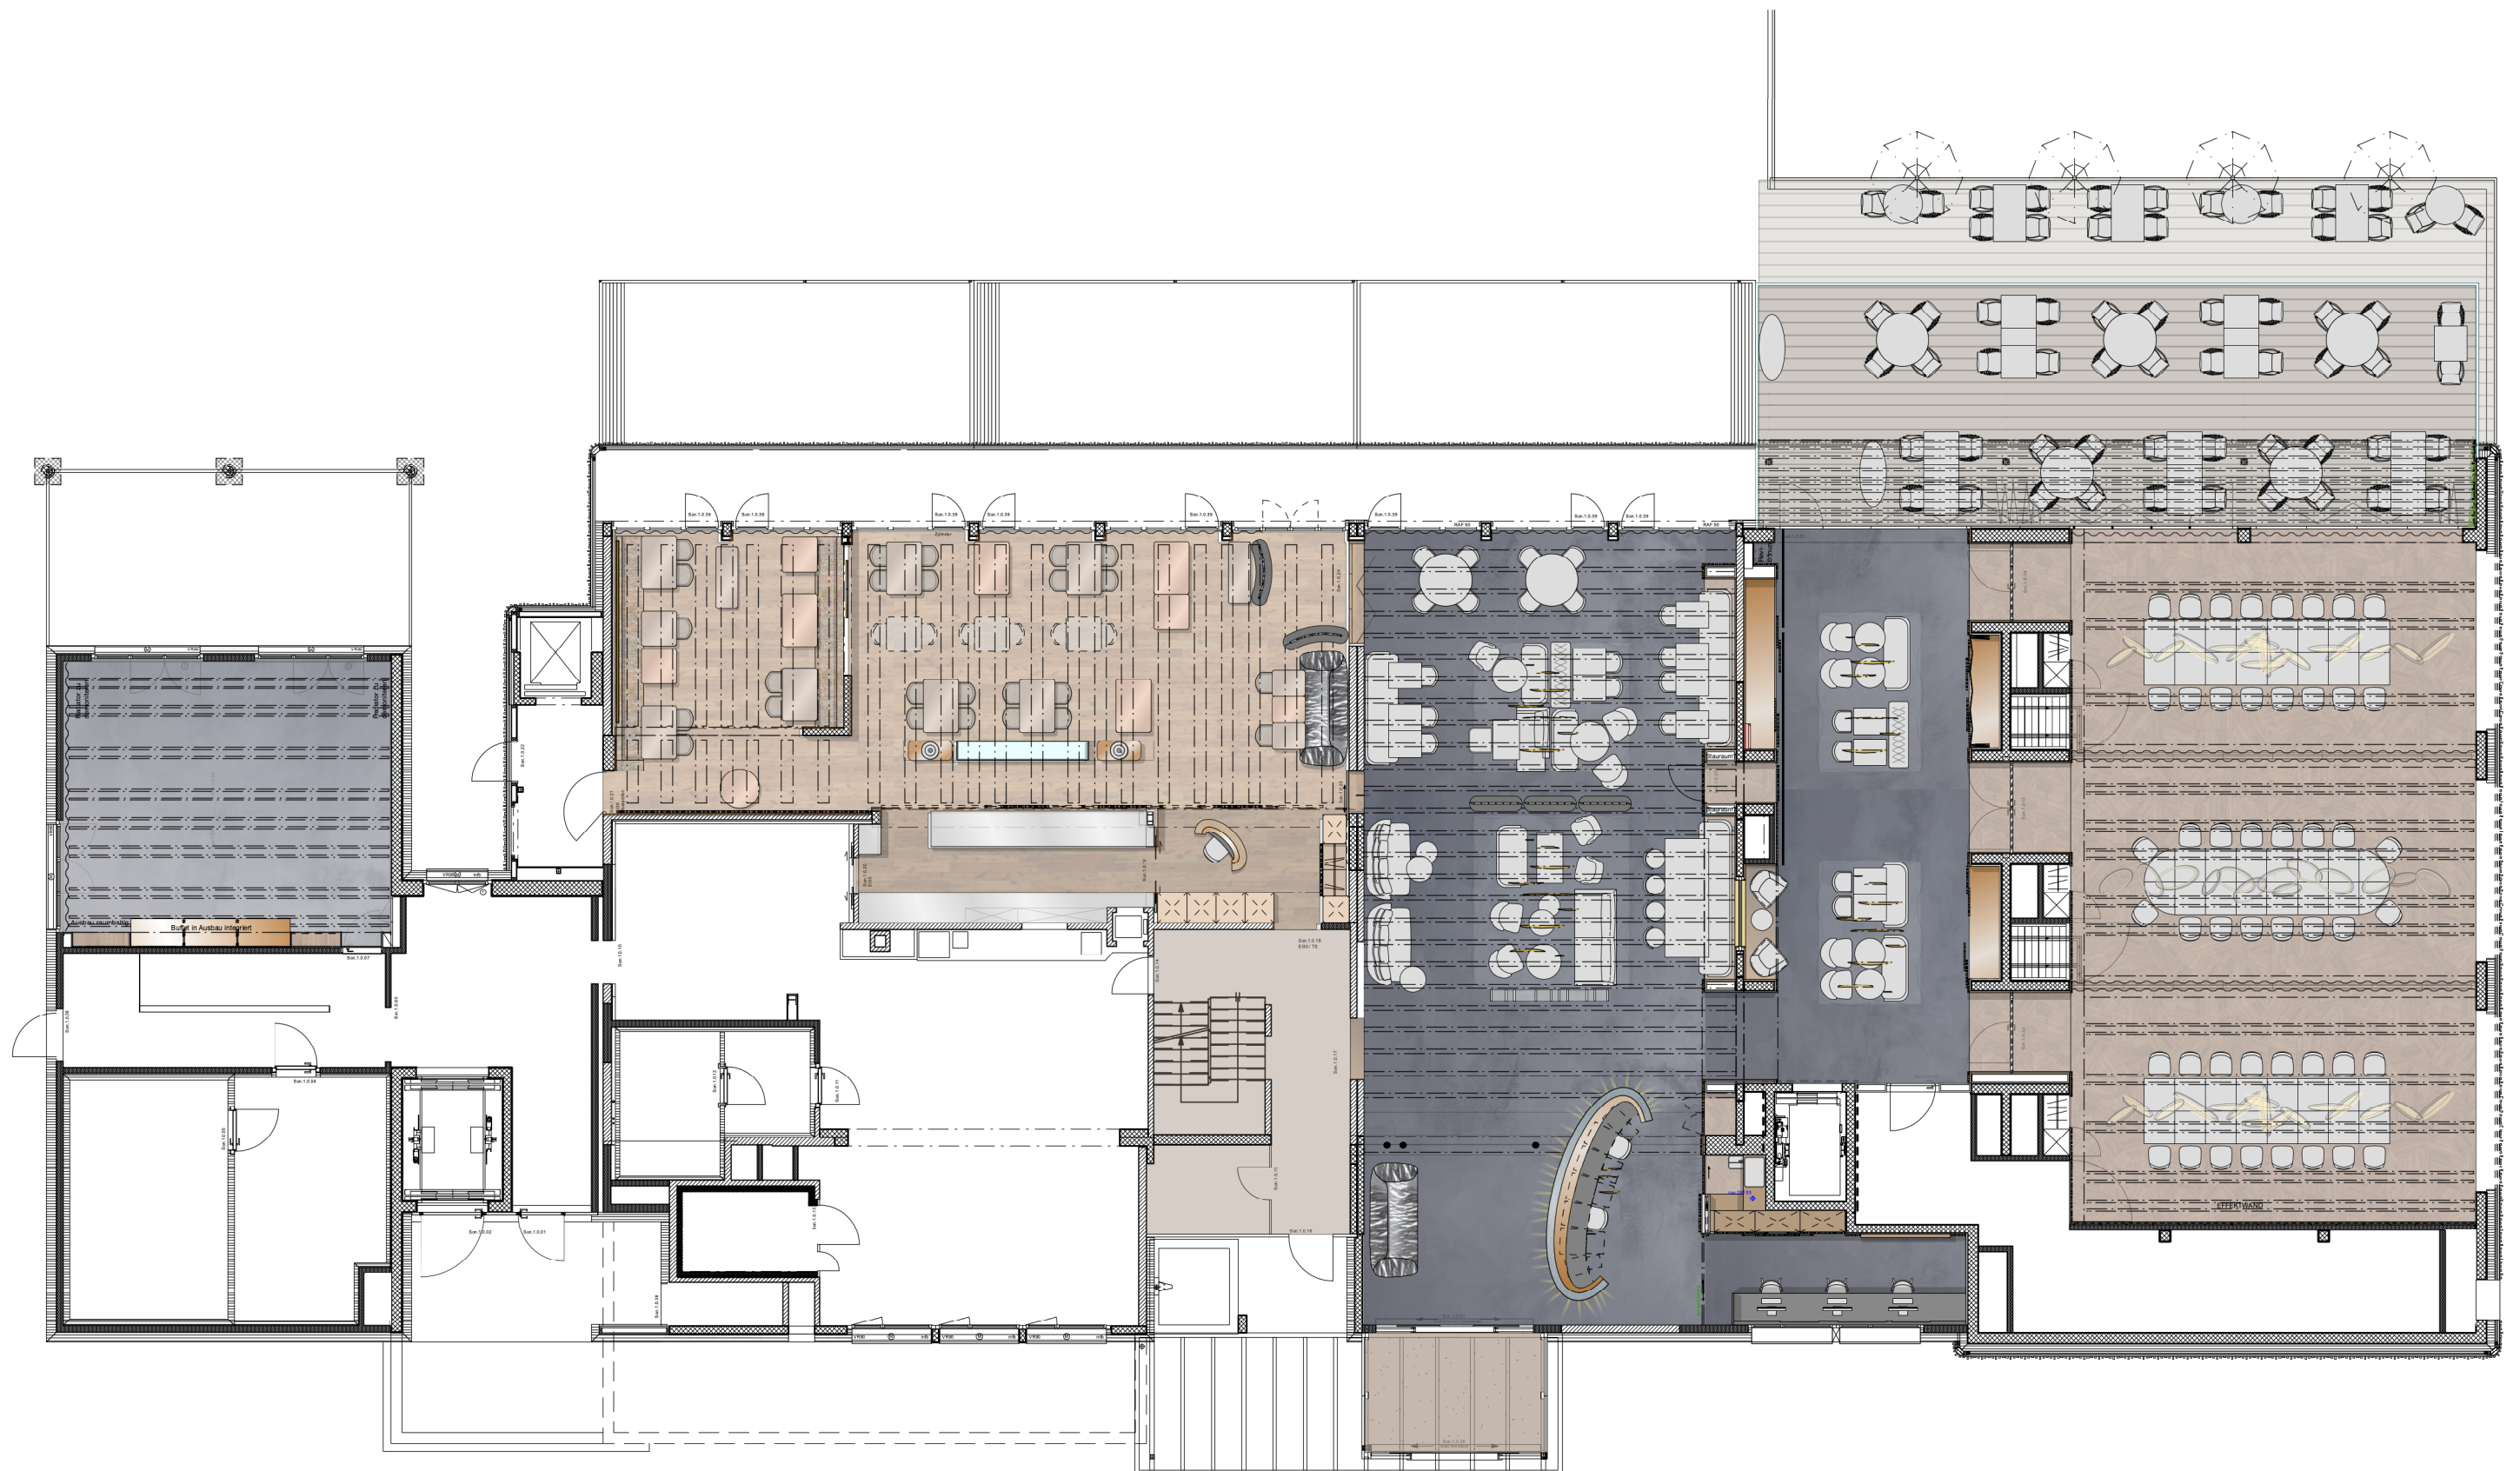

Grundriss EG | Mst. 1:150