



_ Fassadenmodul 1:5

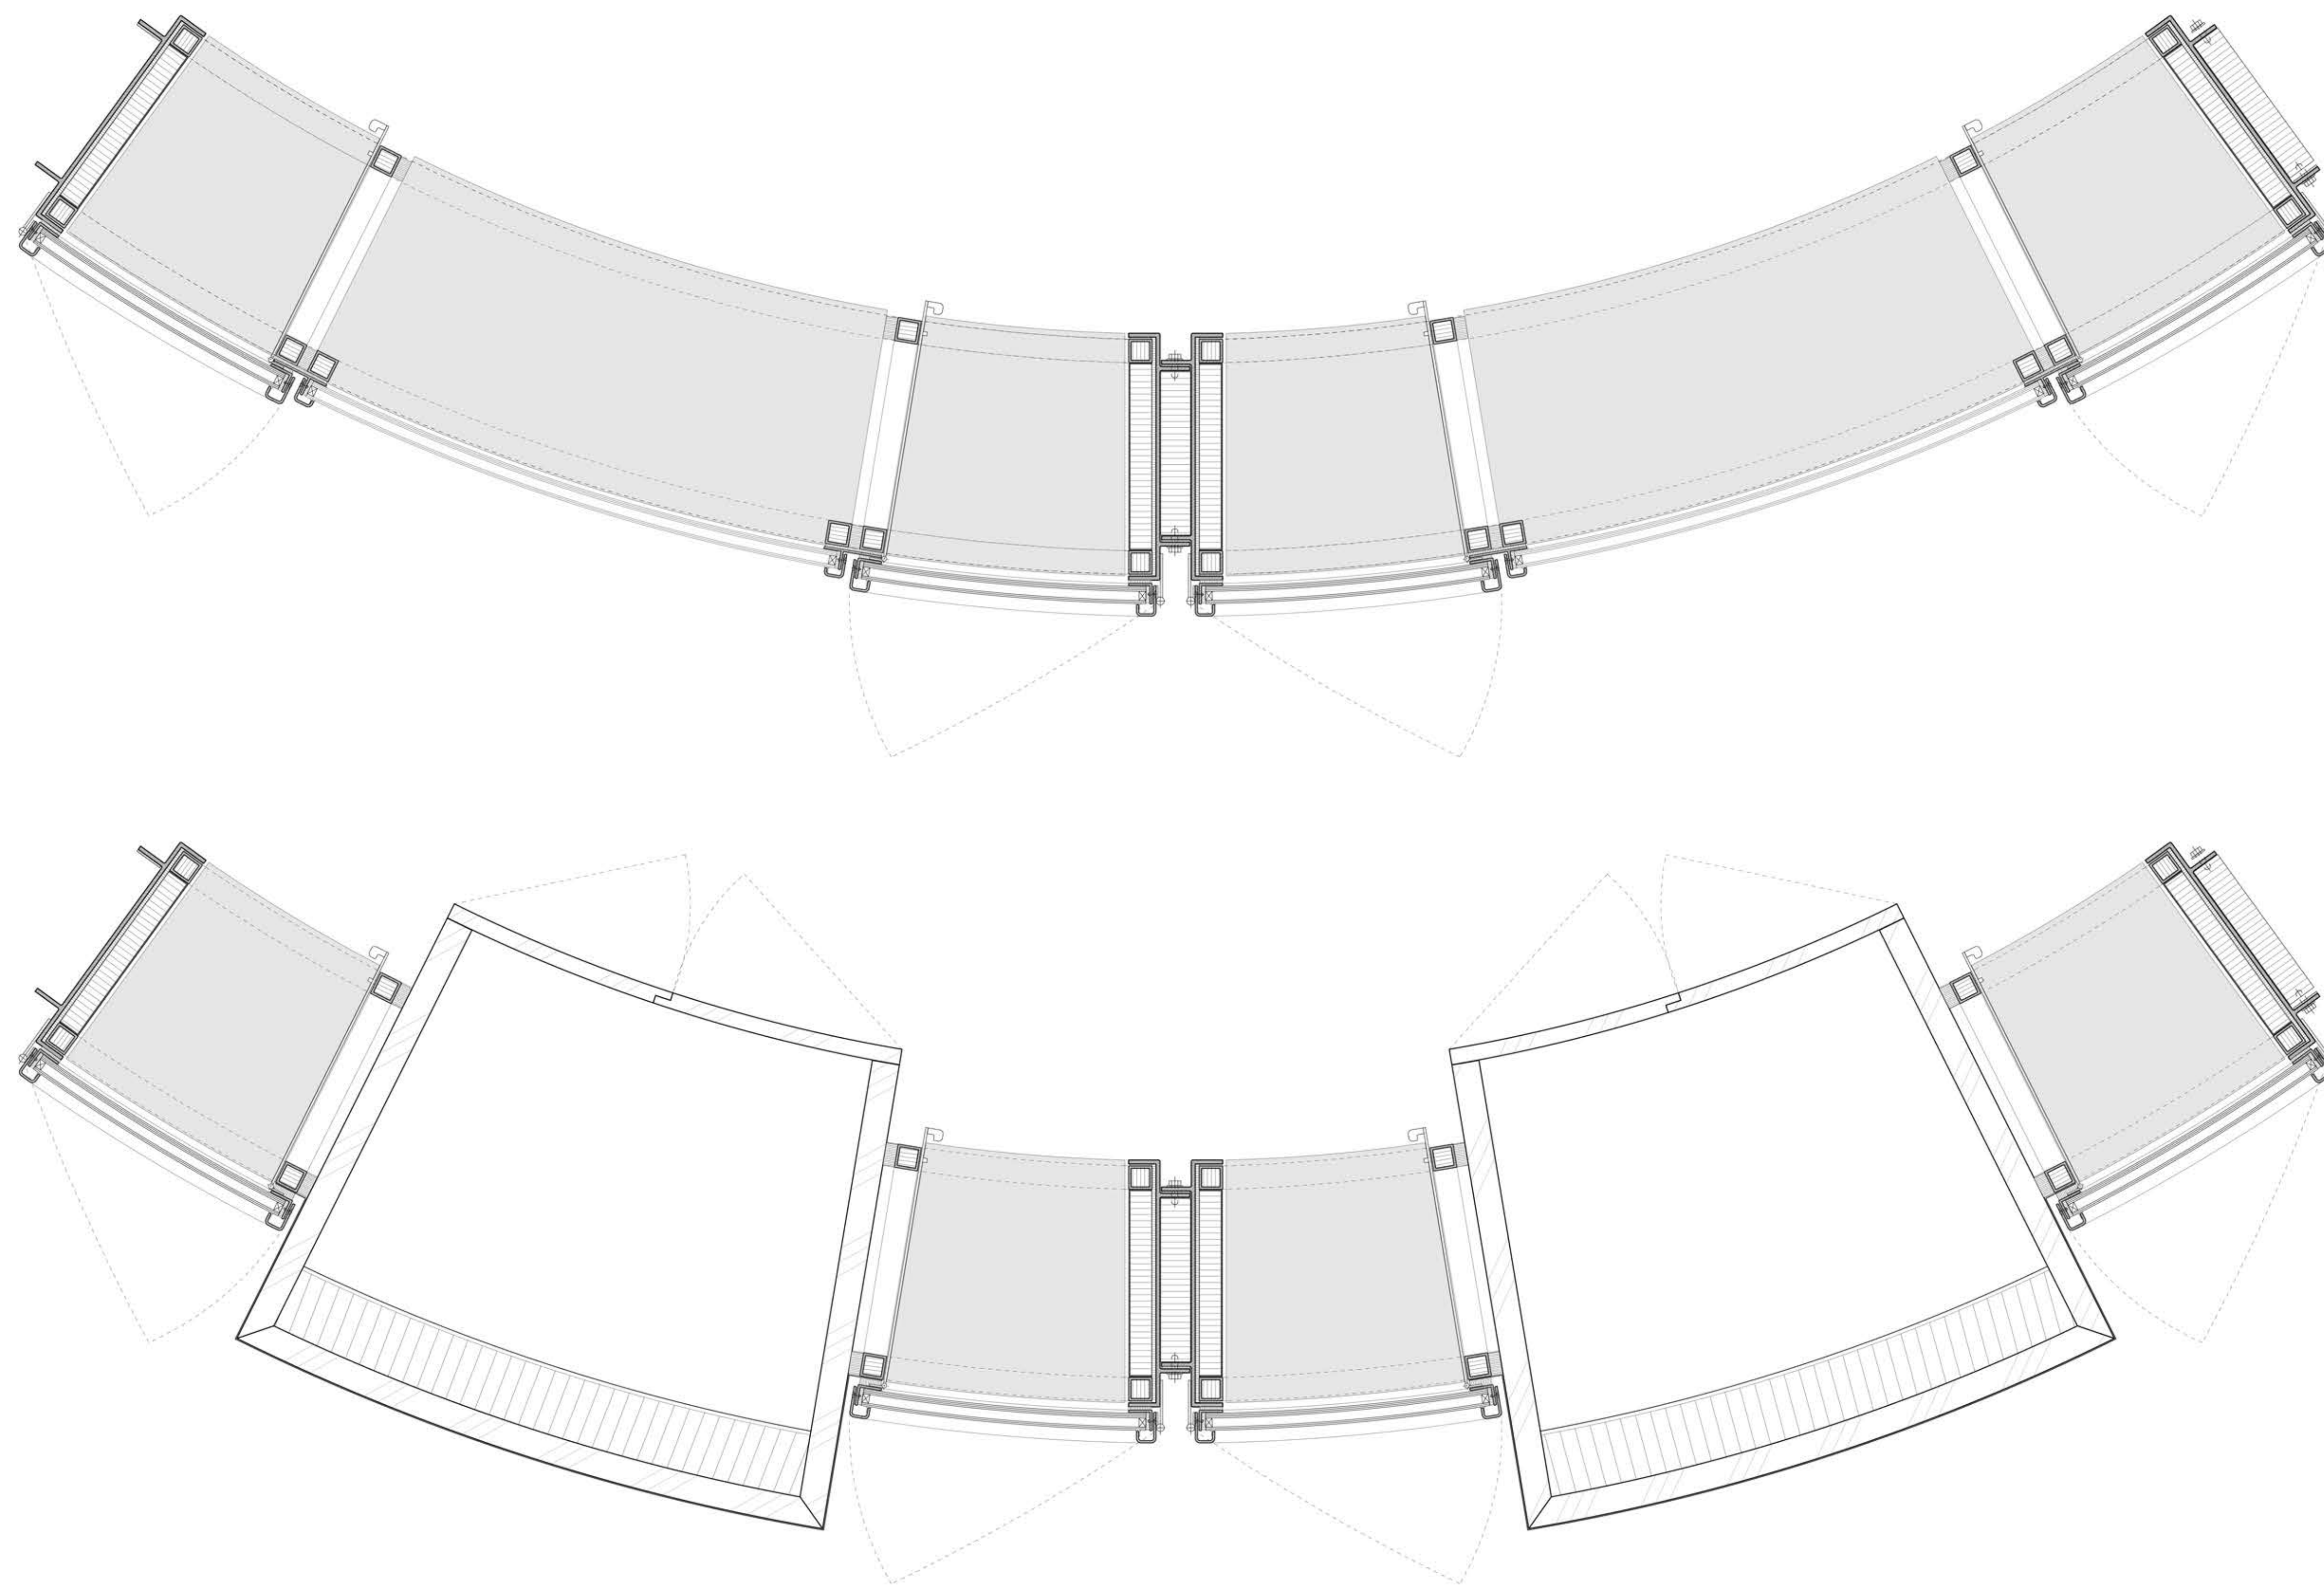

_Podest 2



_Podest 3

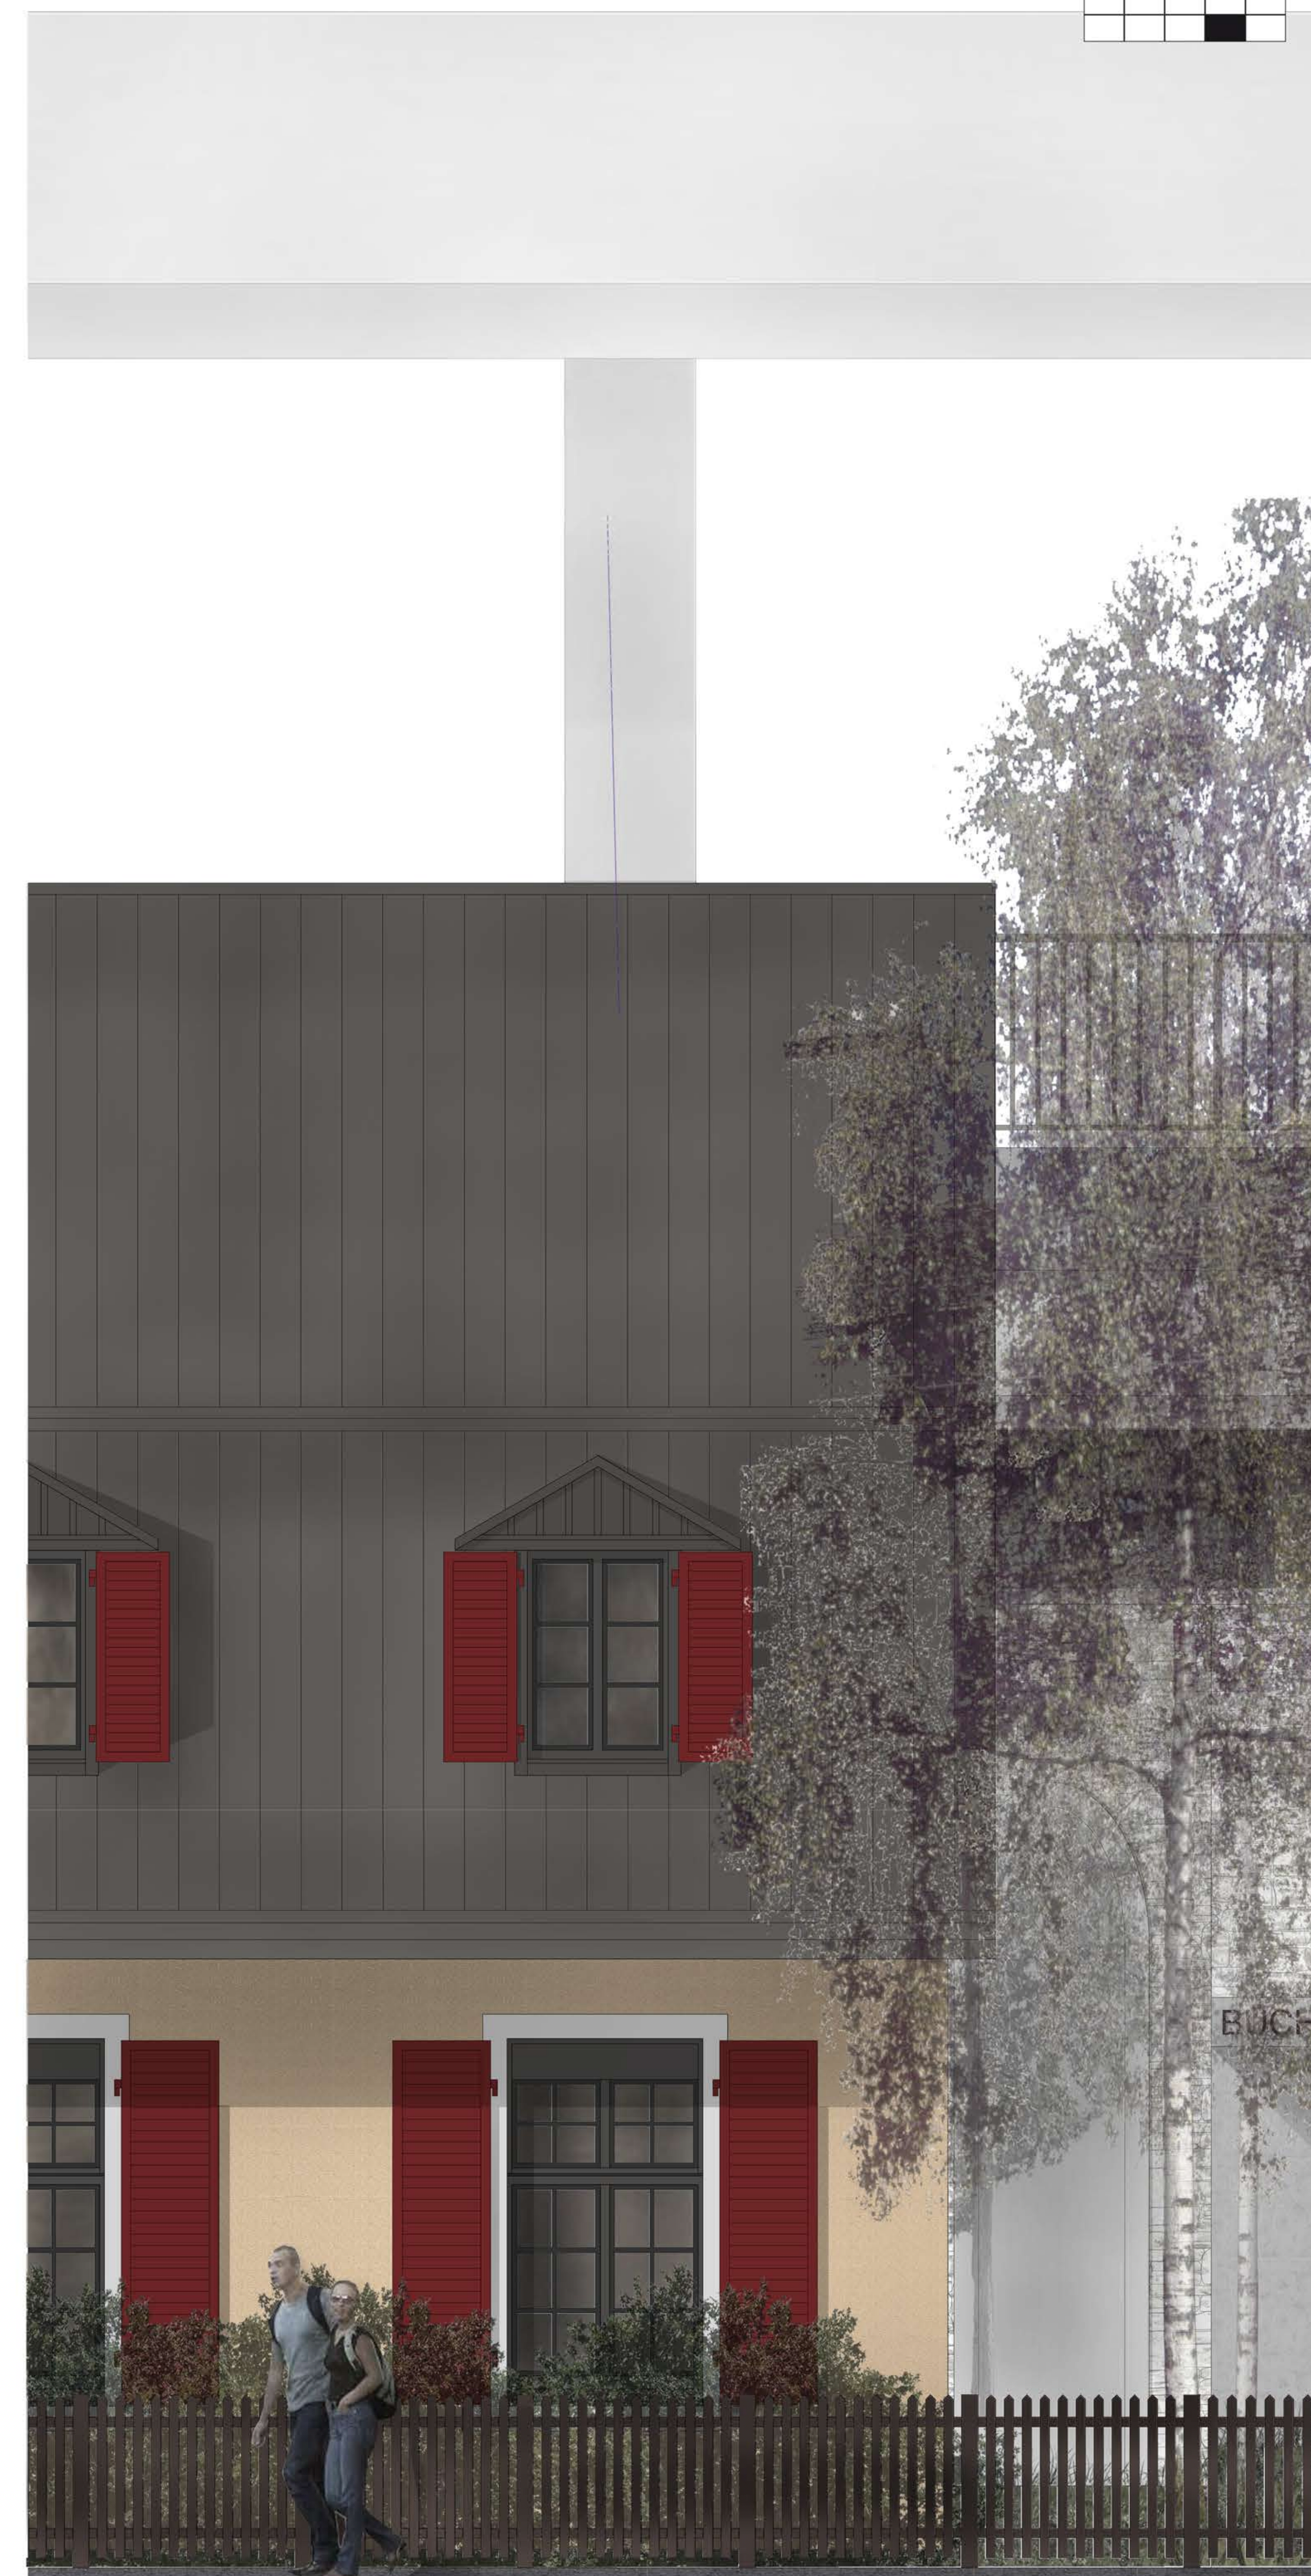

_Westfassade 1:20