


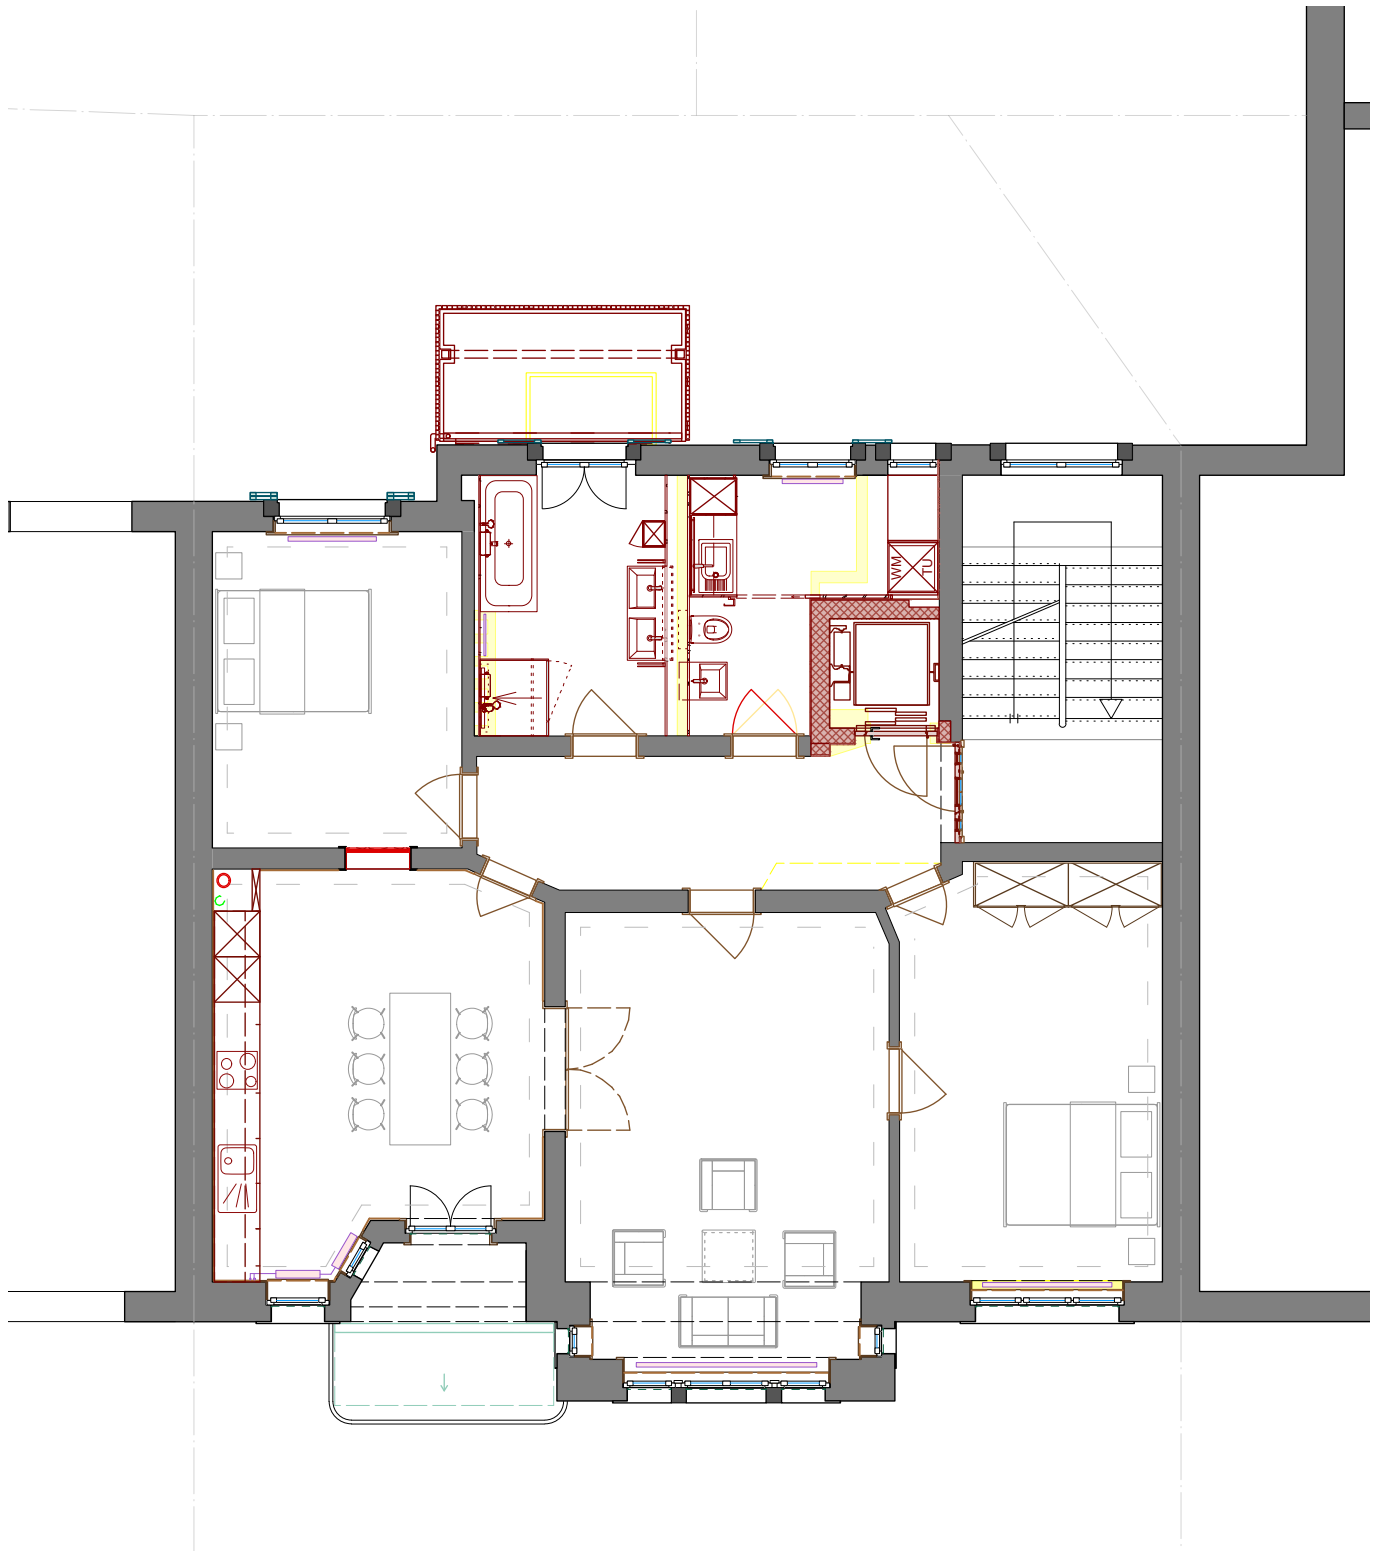

Apollostrasse

1.OG 1:50

