


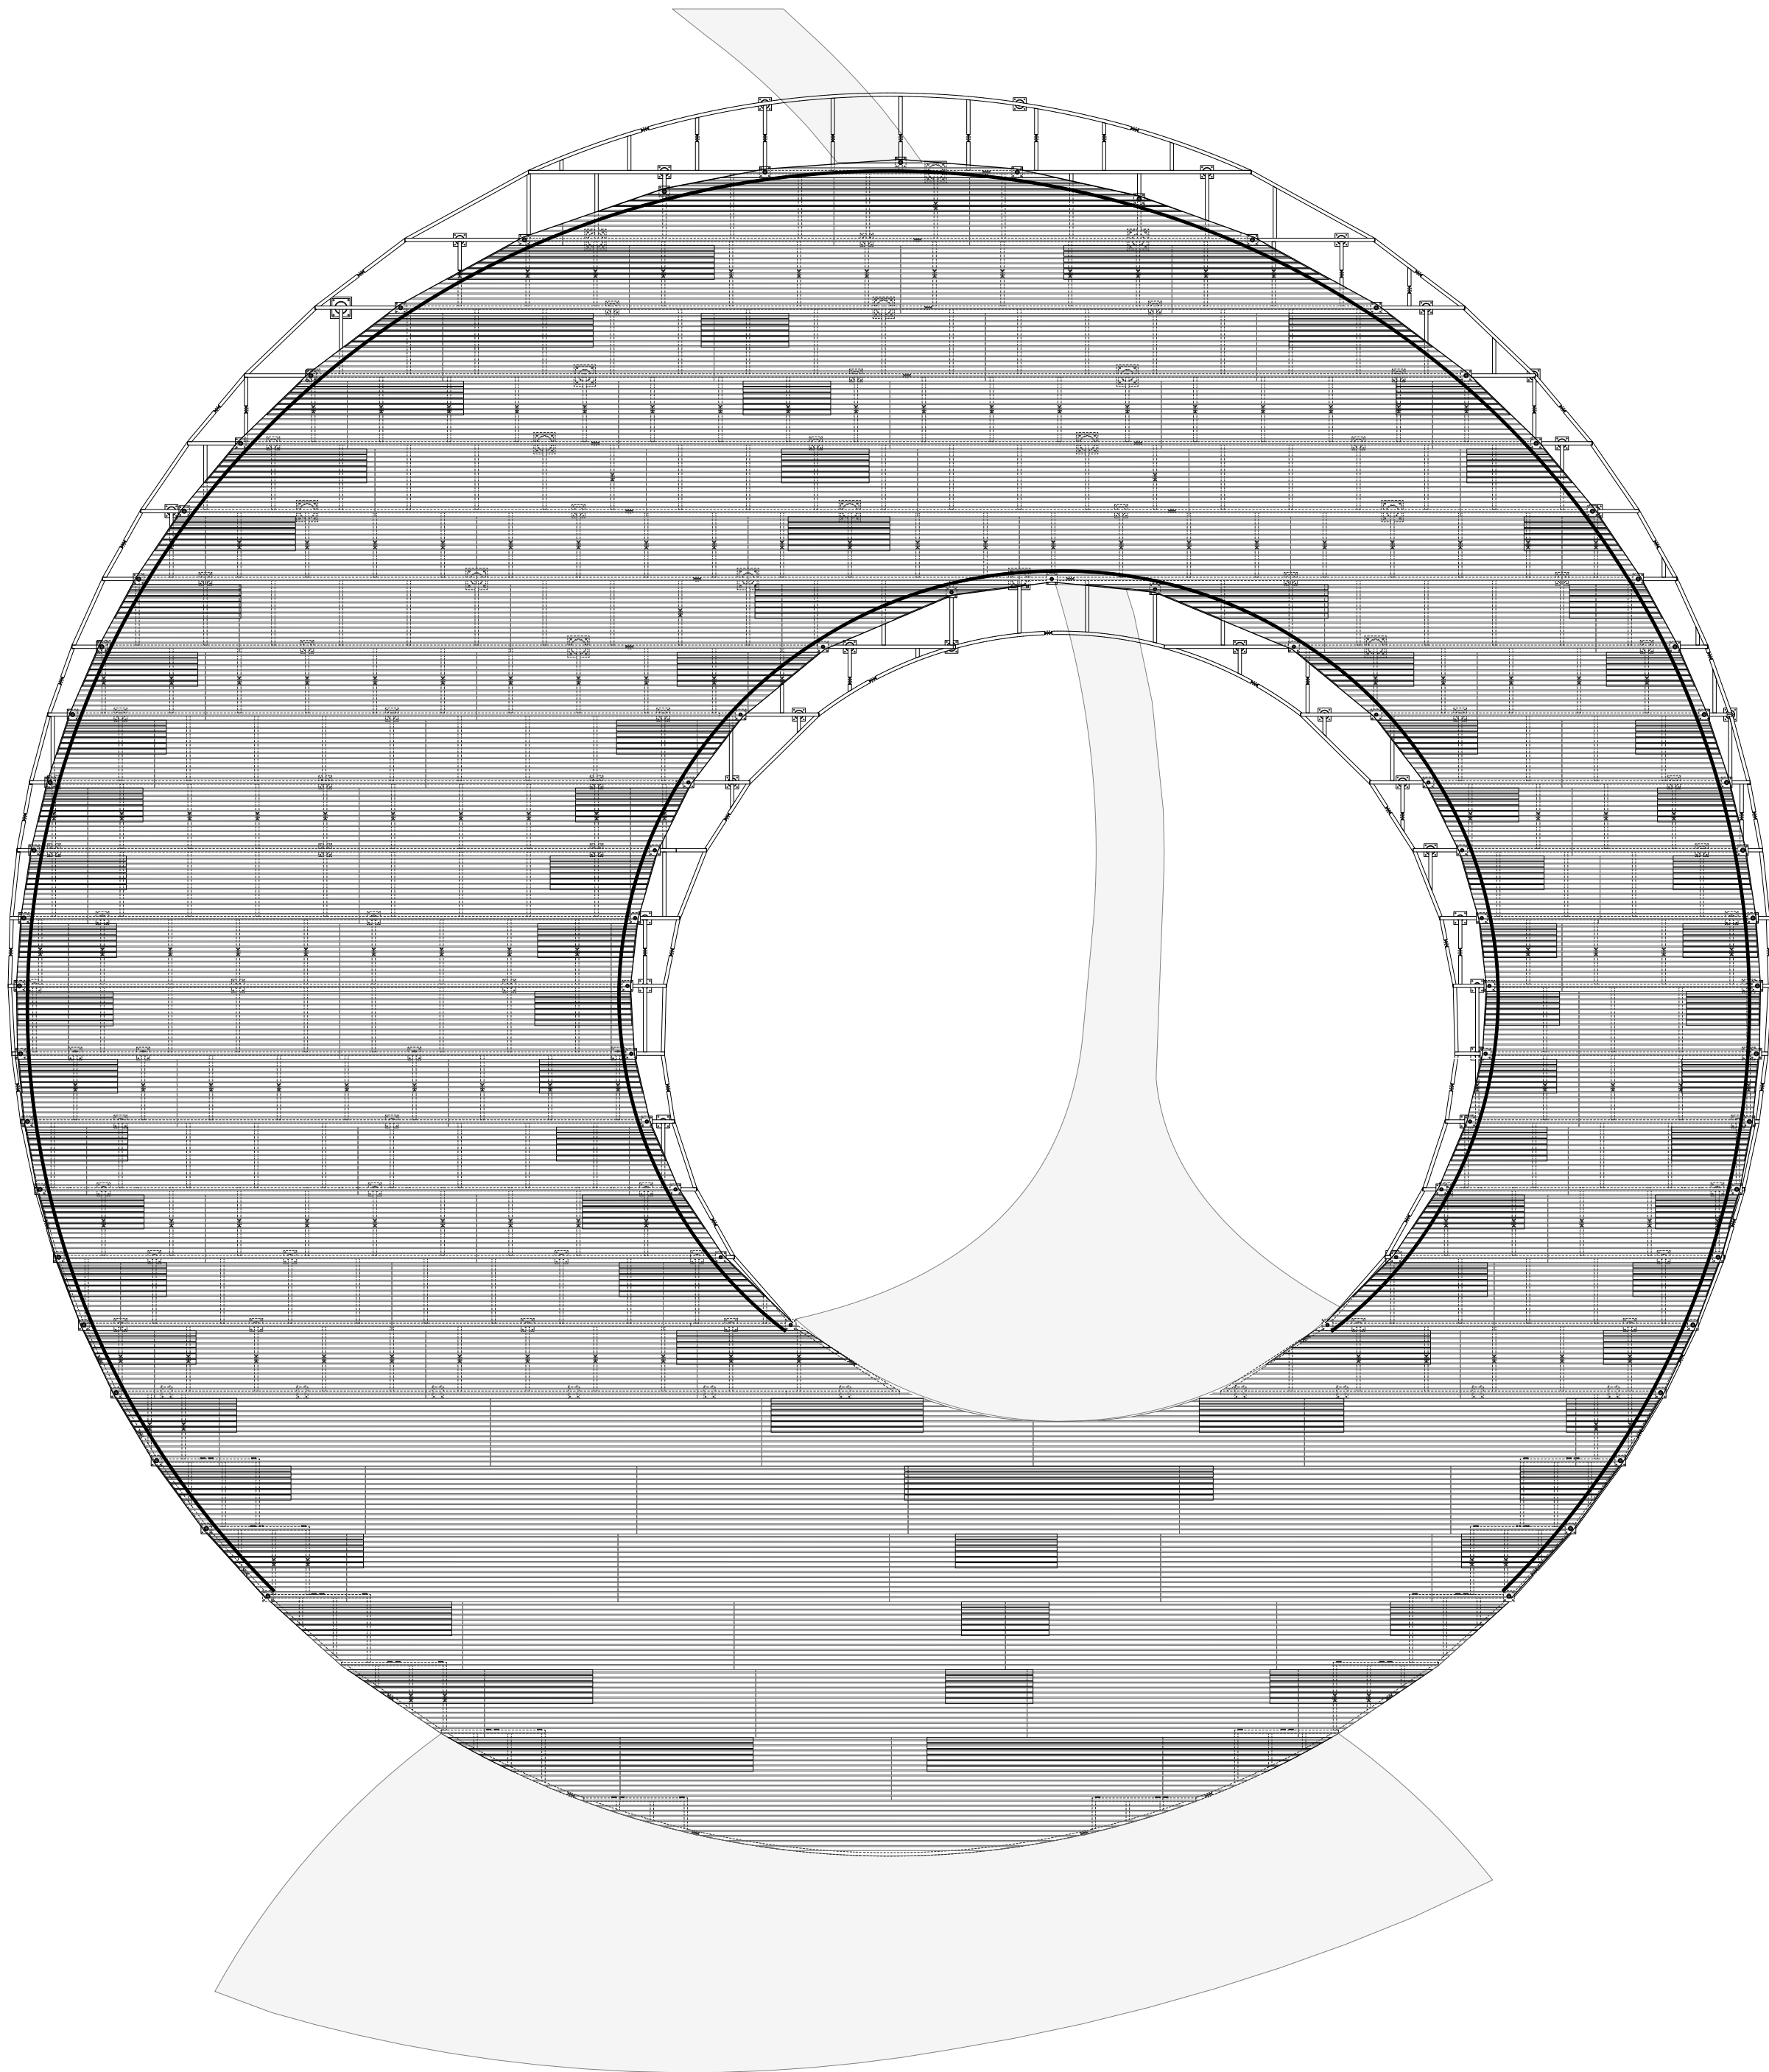

LE DISQUE

0 0.5 1 2m