



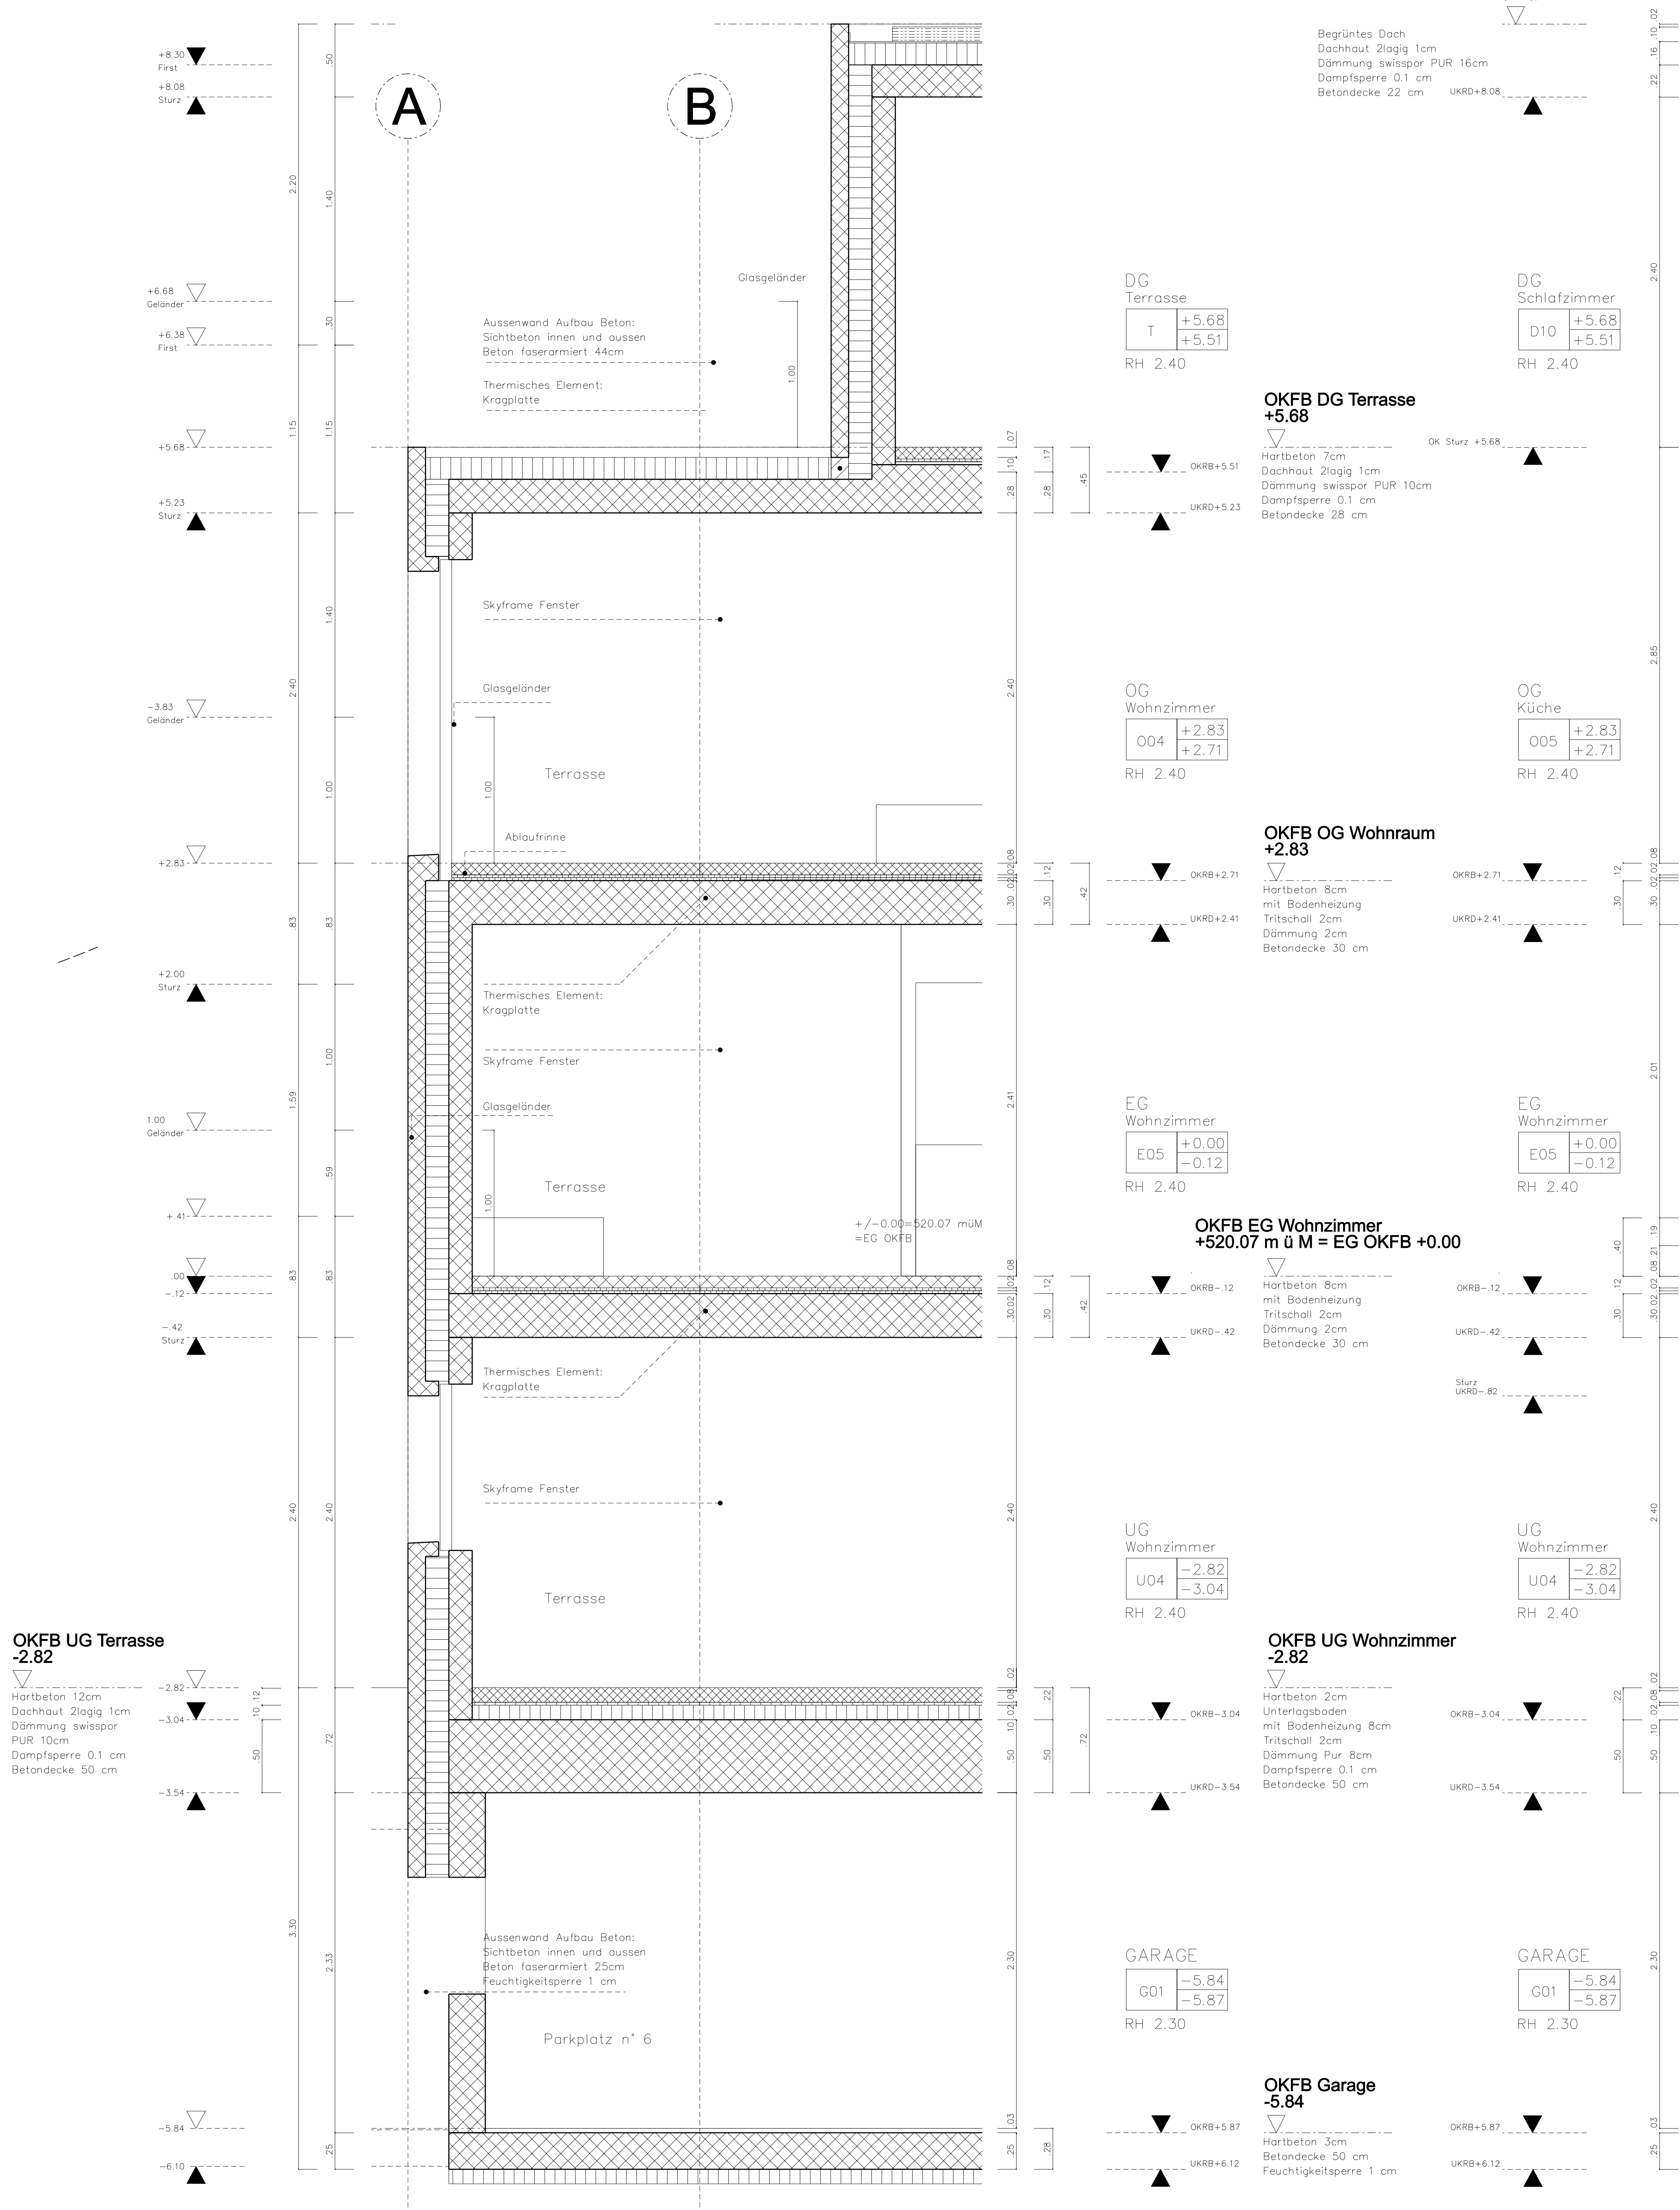

Fassadeschnitt FS2 01

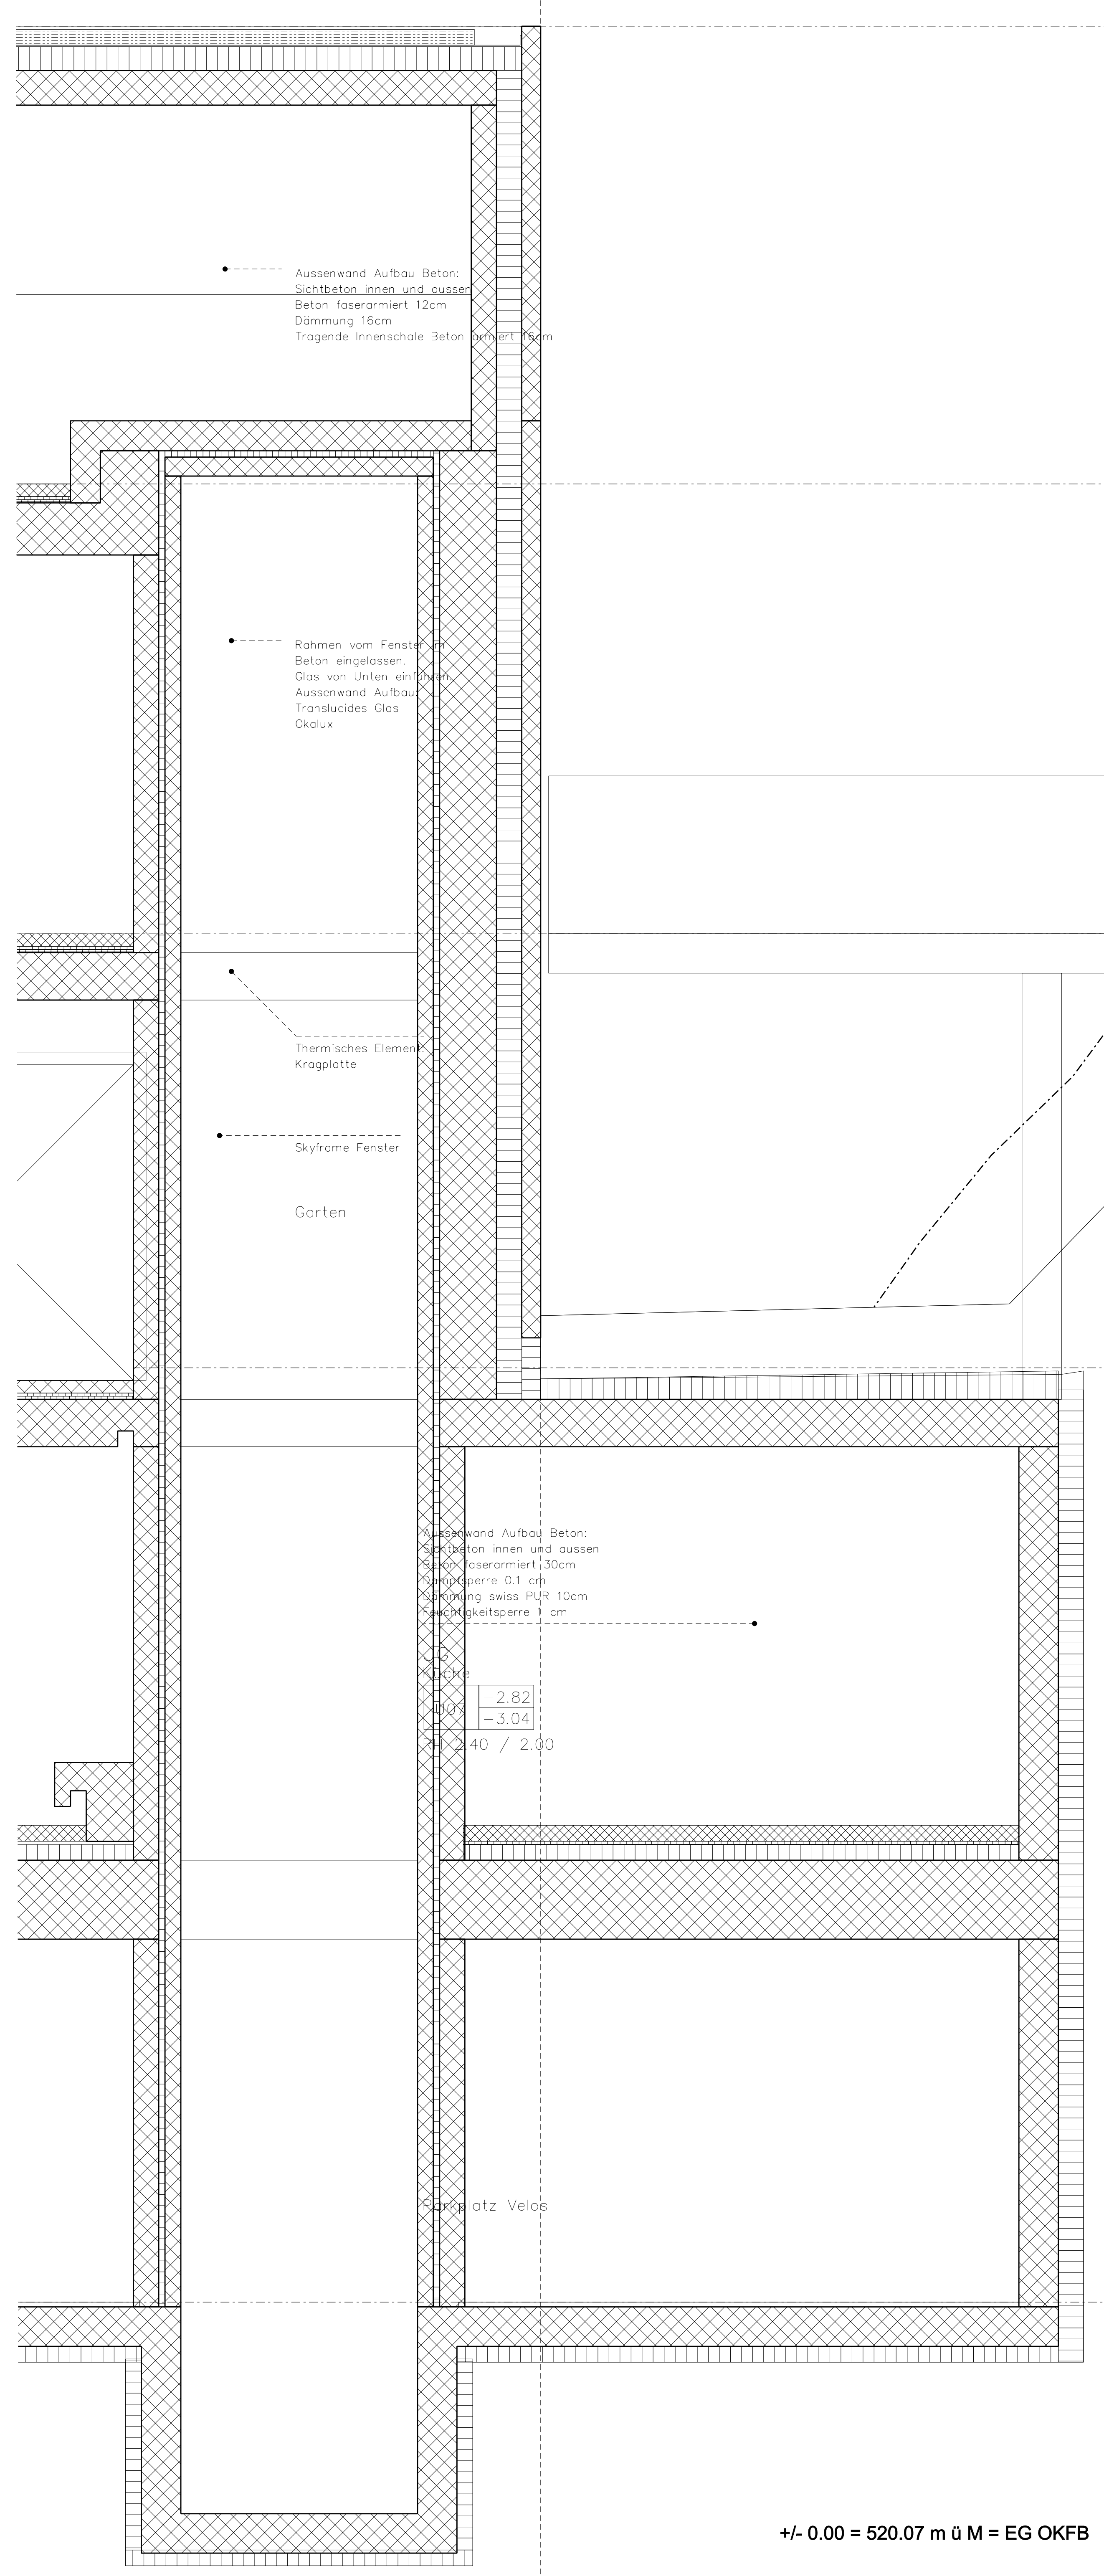

Fassadeschnitt FS2 02

+/- 0.00 = 520.07 m ü M = EG OKFB