


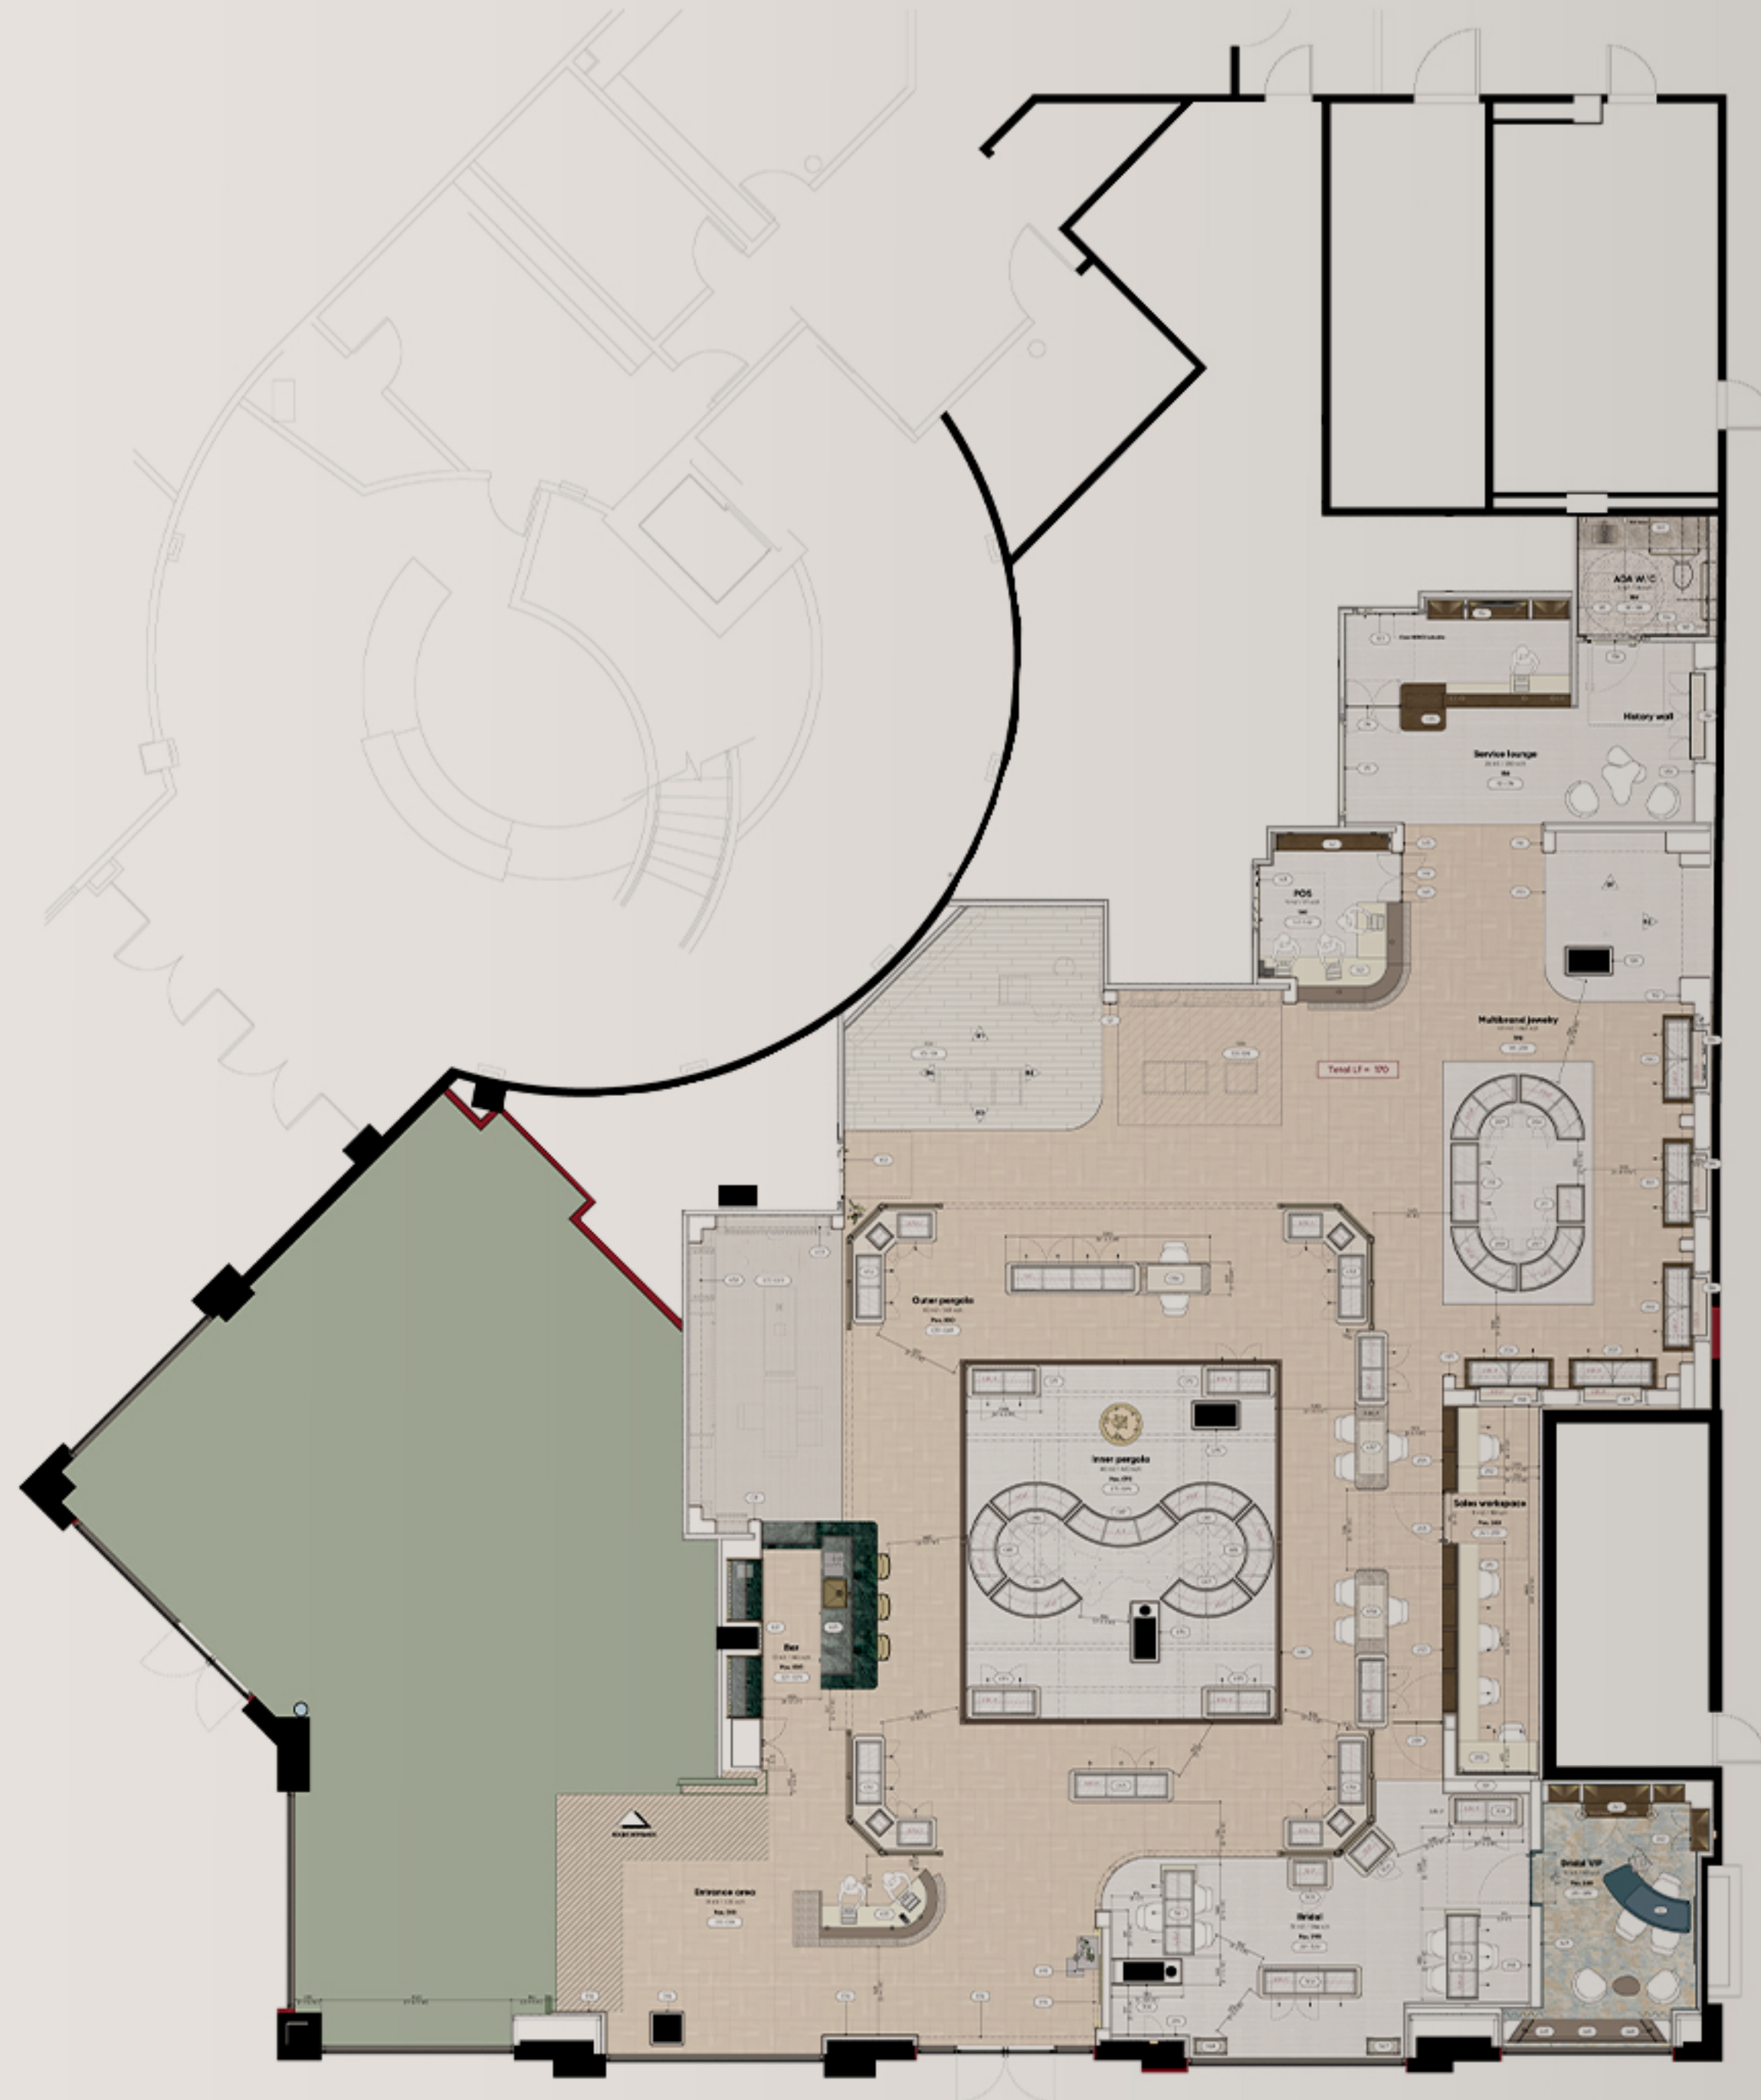

- General notes**
1. Dimensions are in meters, do not scale off drawings.
 2. Any dimensions, unless otherwise indicated, are for reference only and are not to be used for construction.
 3. Dimensions are given as approximate, the construction of the project is the responsibility of the contractor.
 4. All drawings are provided for design intent only and are based on provided measurements. They are not intended to constitute working drawings for construction, which will be the responsibility of the contractor. Any dimensions of custom-made items, all size and building codes, permits and other dimensions must be verified by a licensed contractor.