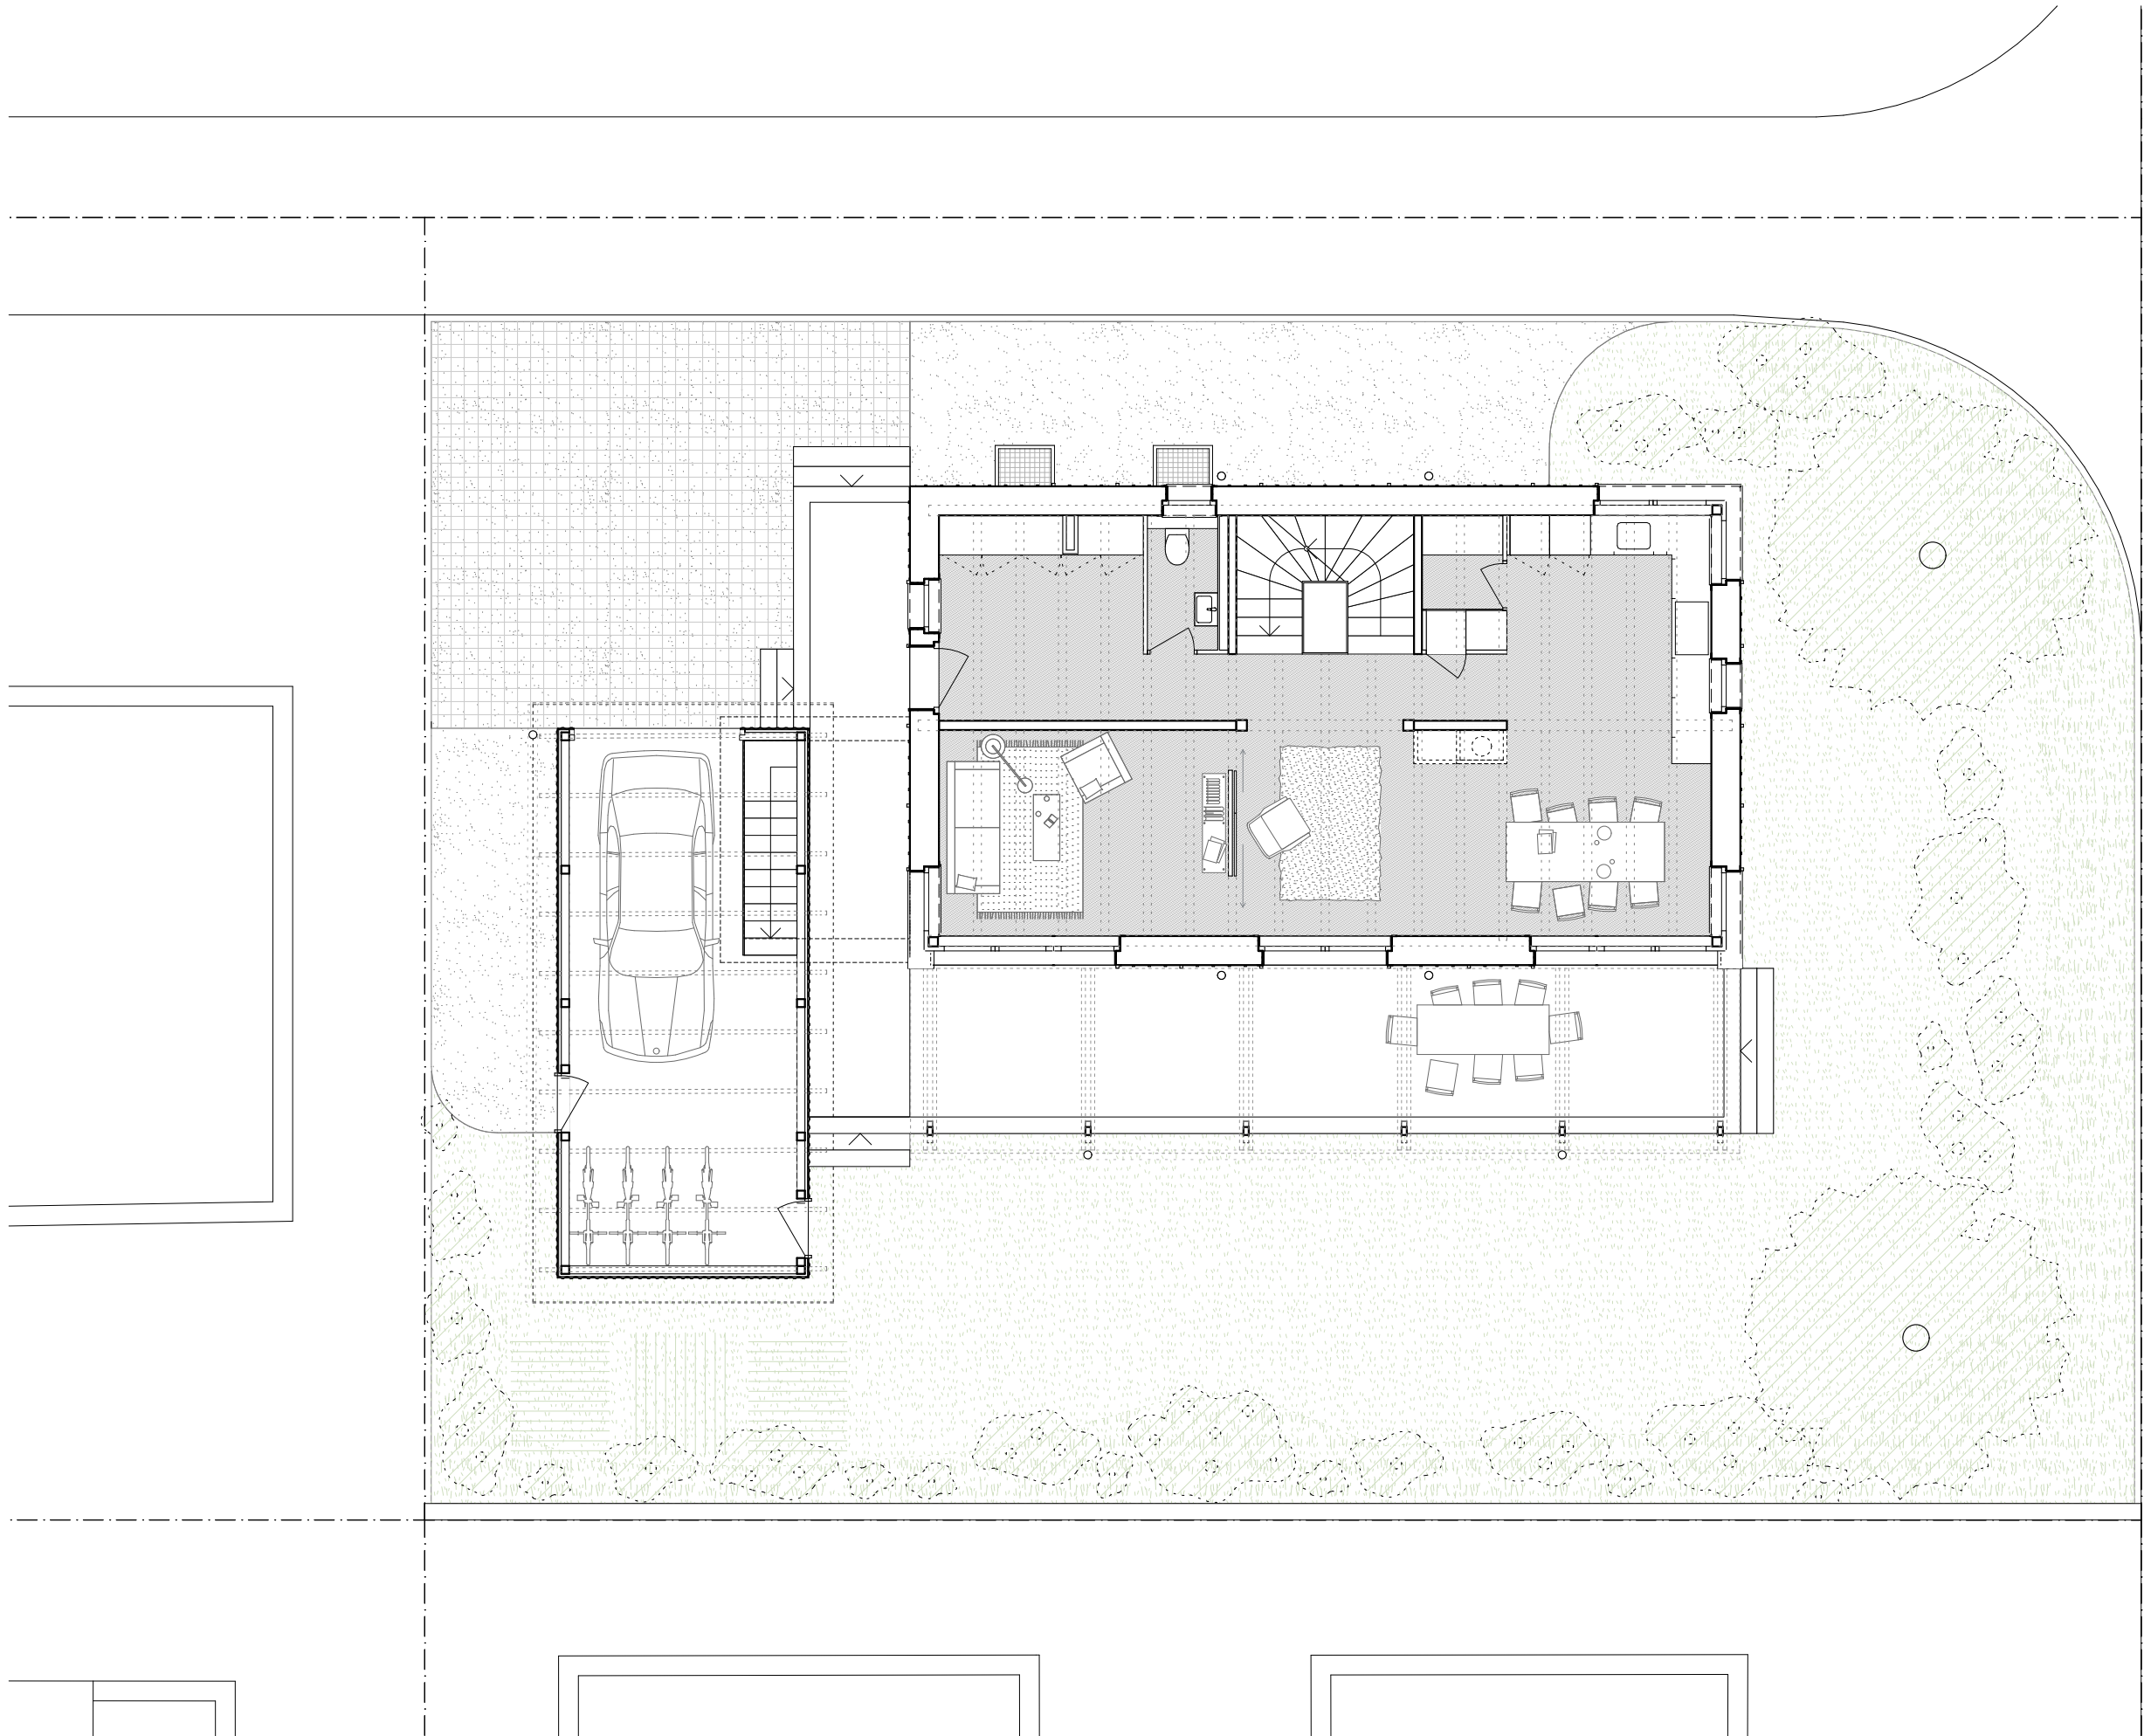


1:100
1m 2m 4m