


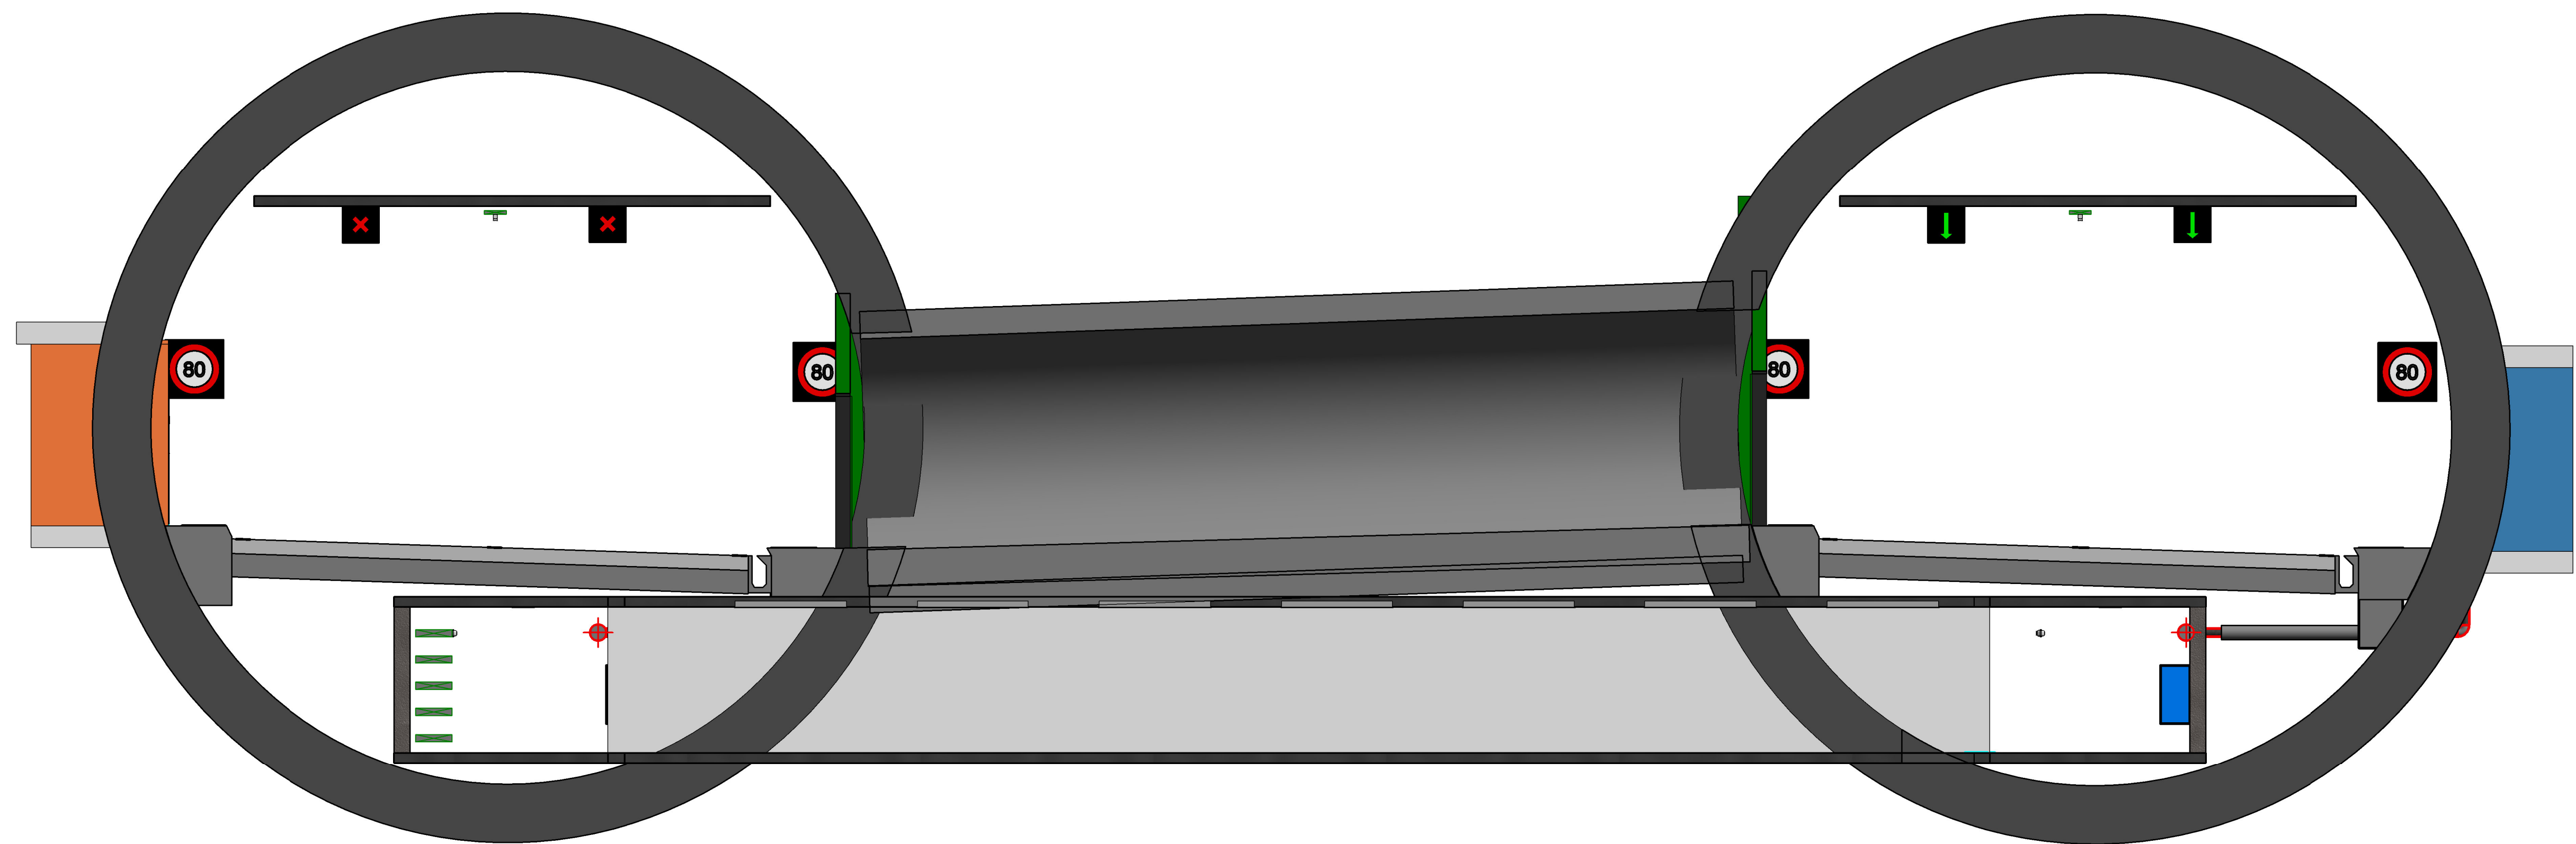

1 Schnitt 6
1 : 50

salzmann IED engineering ?	Projekt Nr. 1						Tunnel ?
	Plan Nr. 28						
	Projekt Nr. Intern ?						Schnitt 6 Notdurchgang
	Plan Nr. Intern ?						
	PL	GEZ.	GEPR.	DAT.	MST.	FORM.	
OF	OF	OF	08/31/17	1 : 50	A1	? ?	

C:\Users\Chief\Funk\Dataplan\Meier-Ortner\231705P\B04-14