


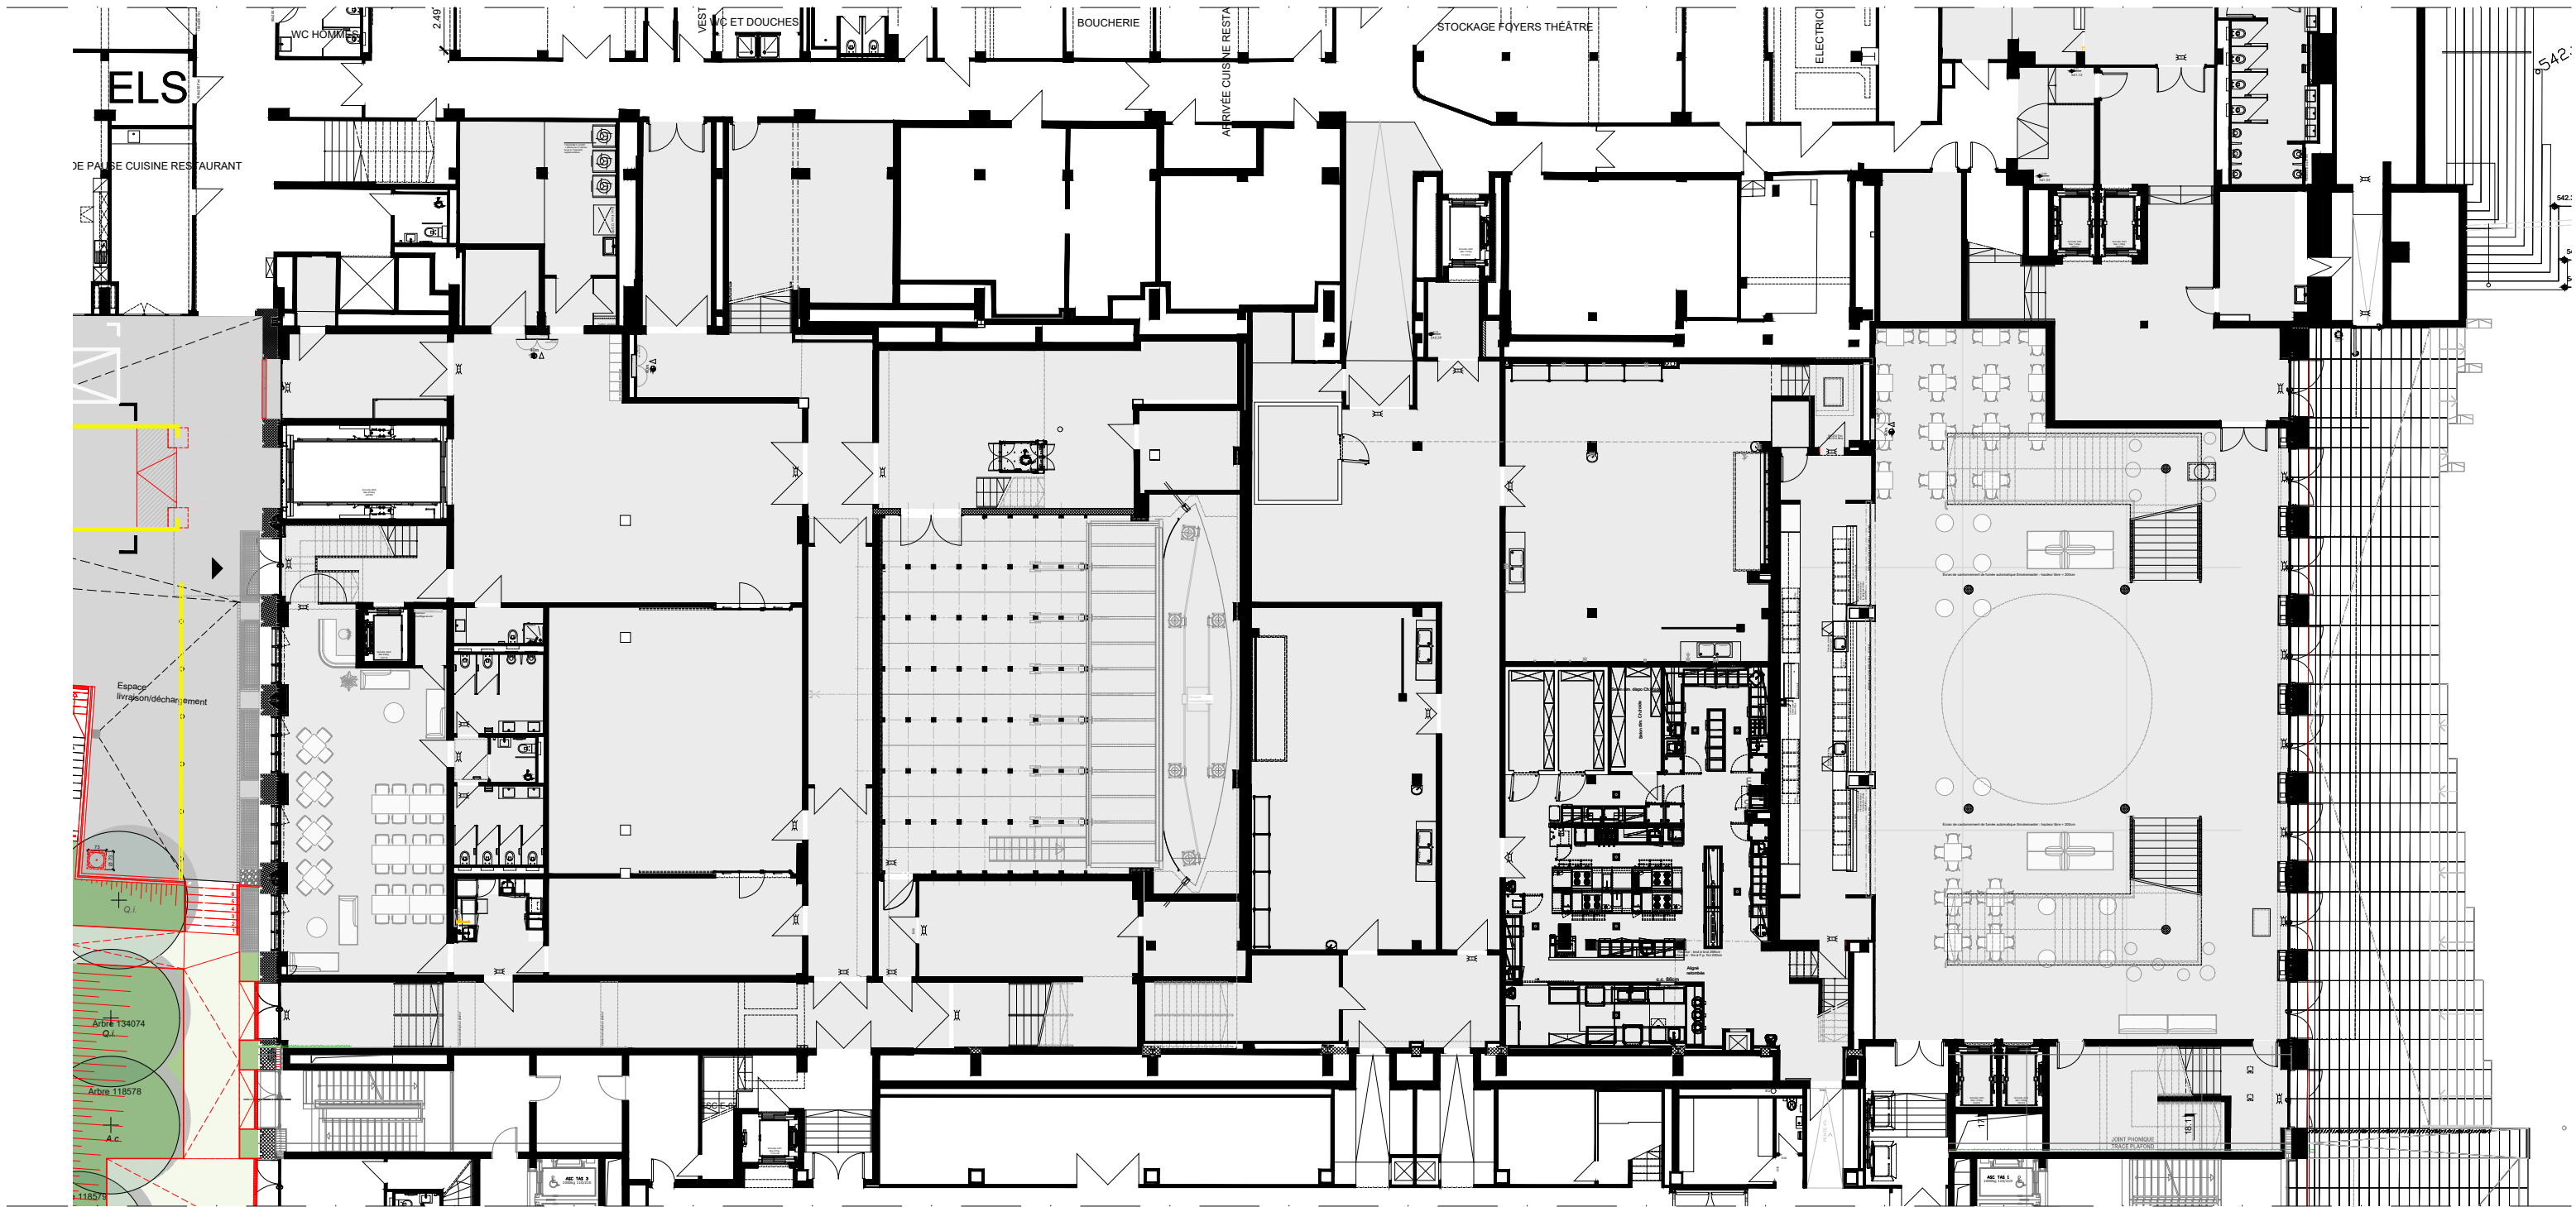

ARRIERE SCENE      SOUS-SCENE      CUISINES      FOYER

