




Baufeld B2

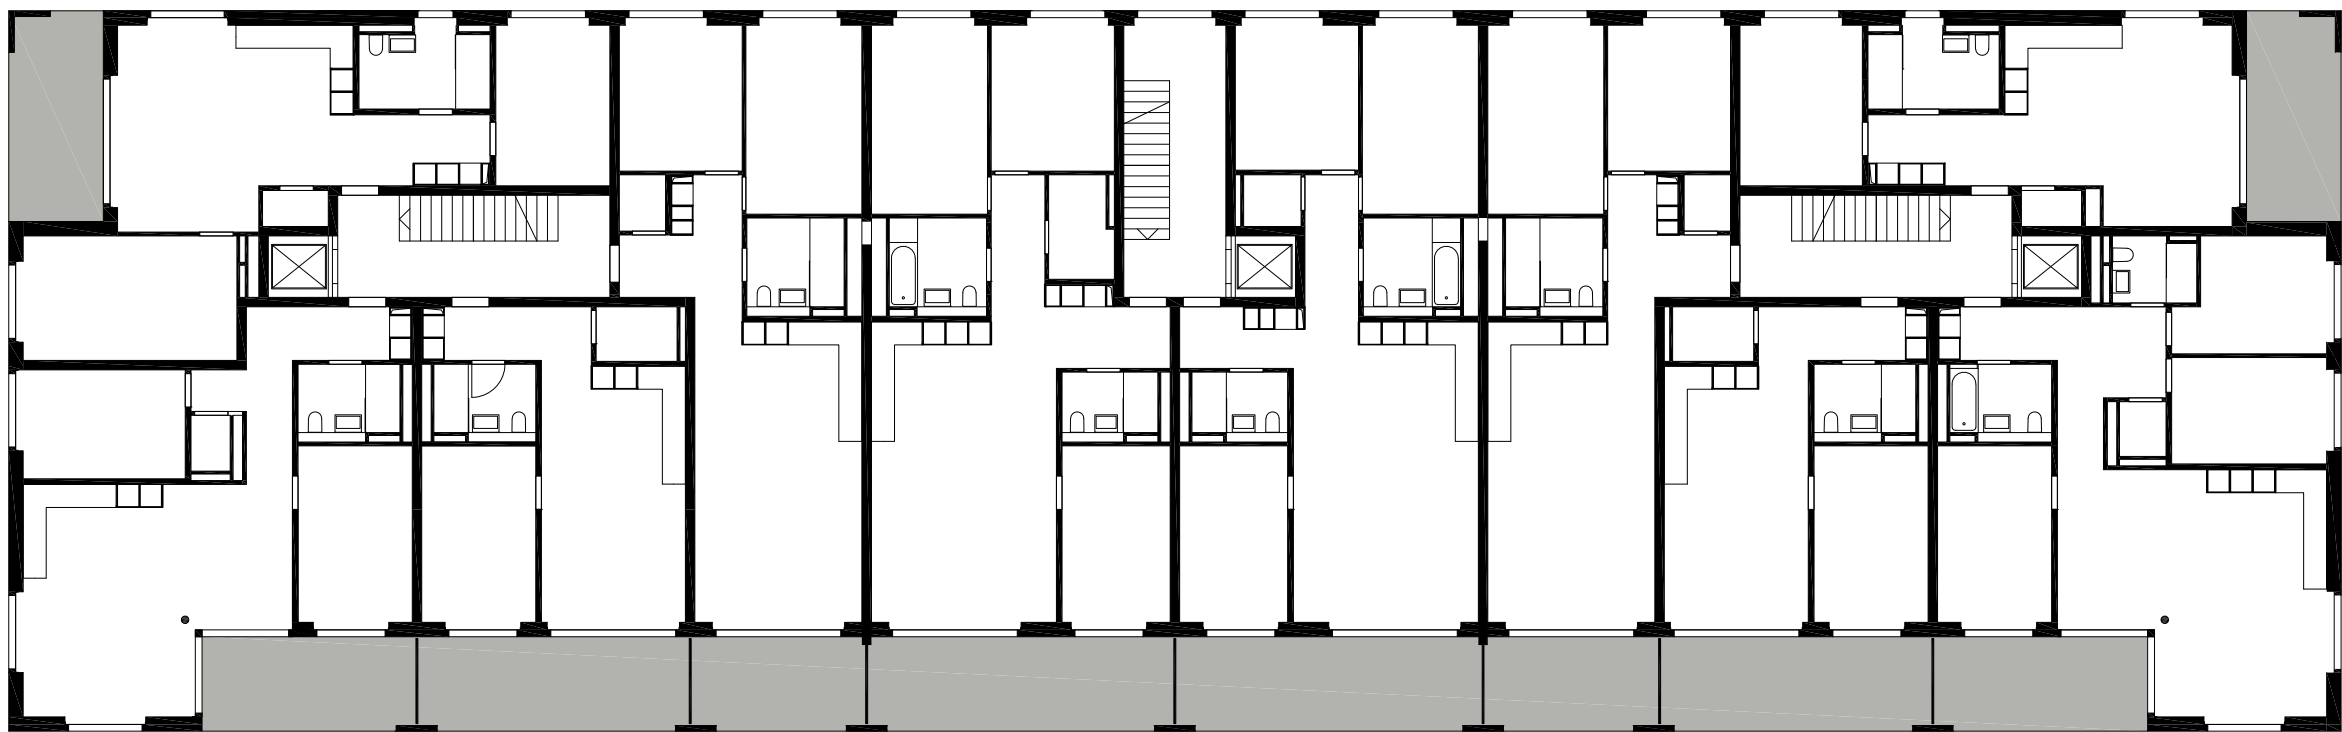

Regelgeschoss

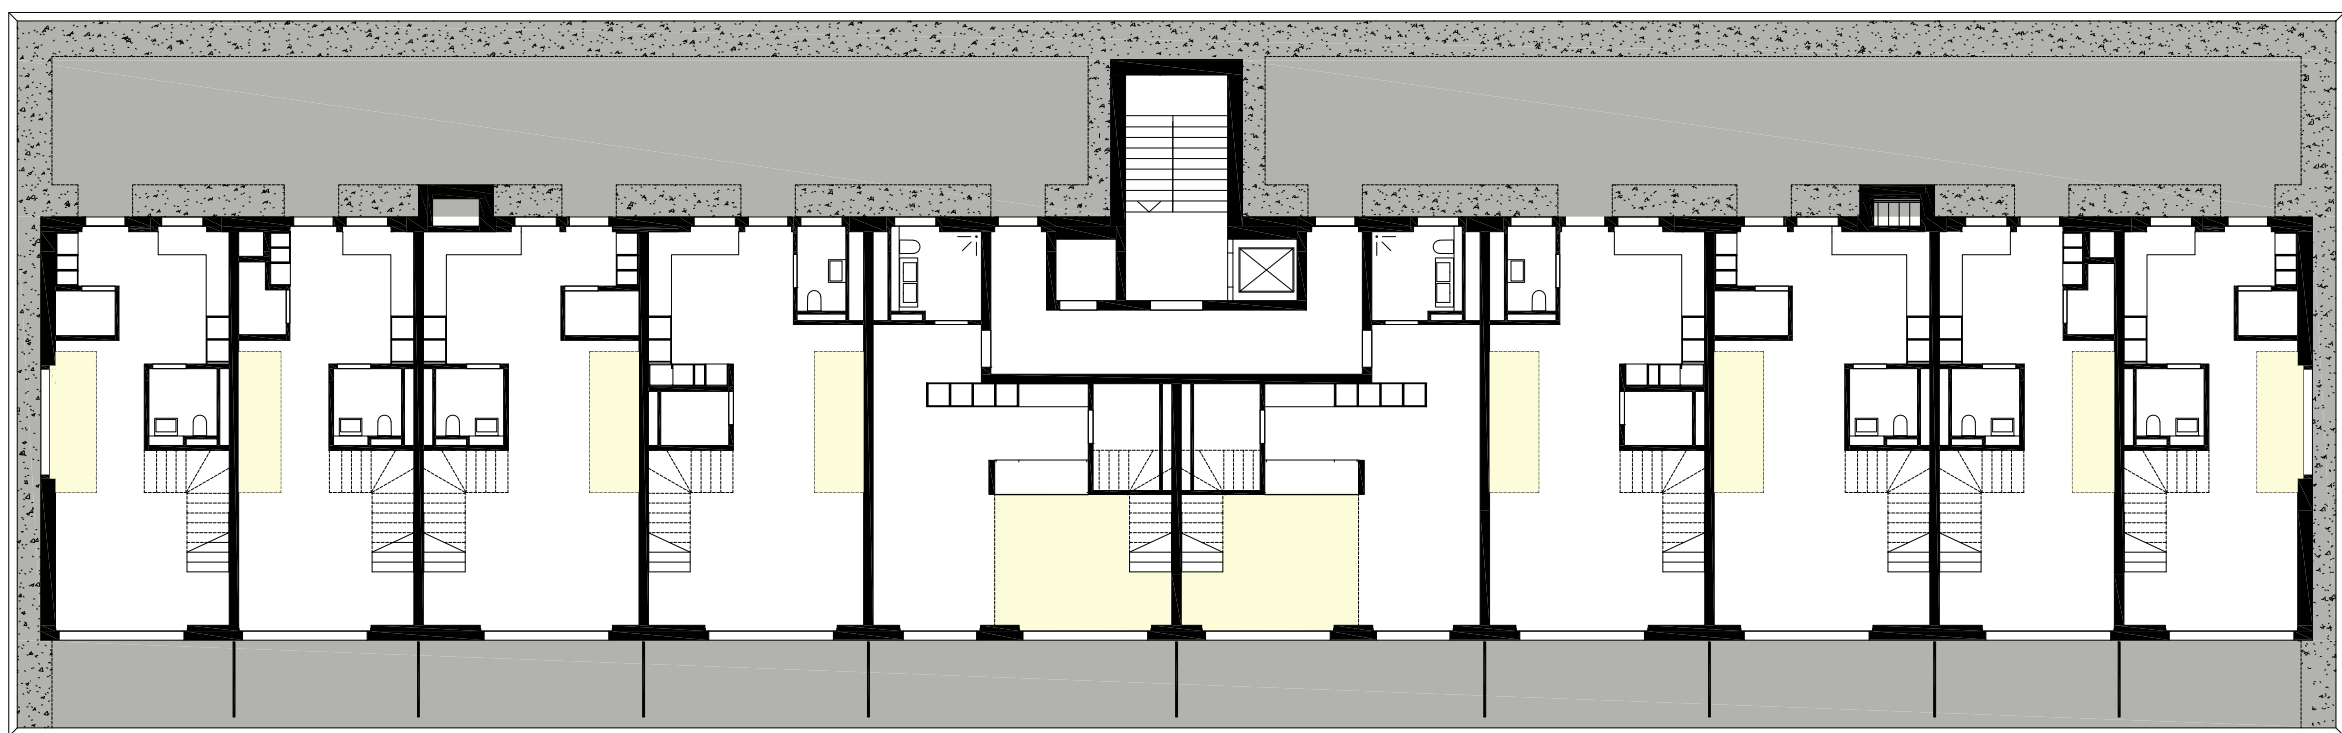

OG6

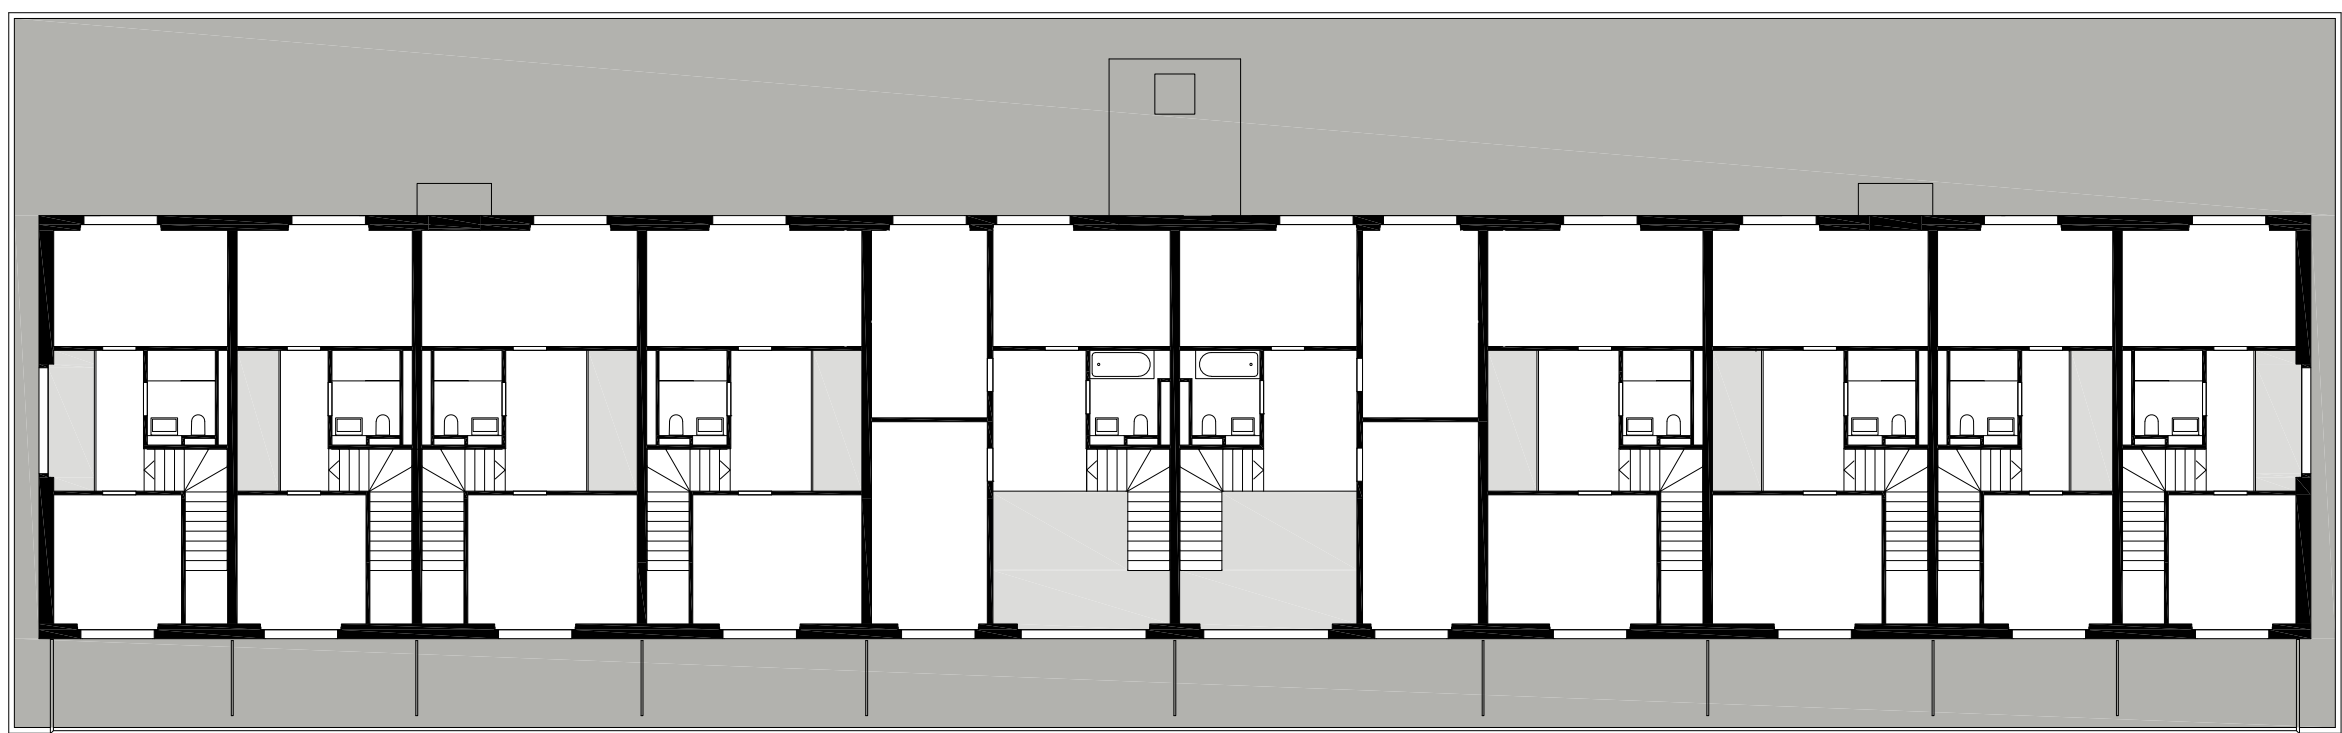

OG7