



Stein.

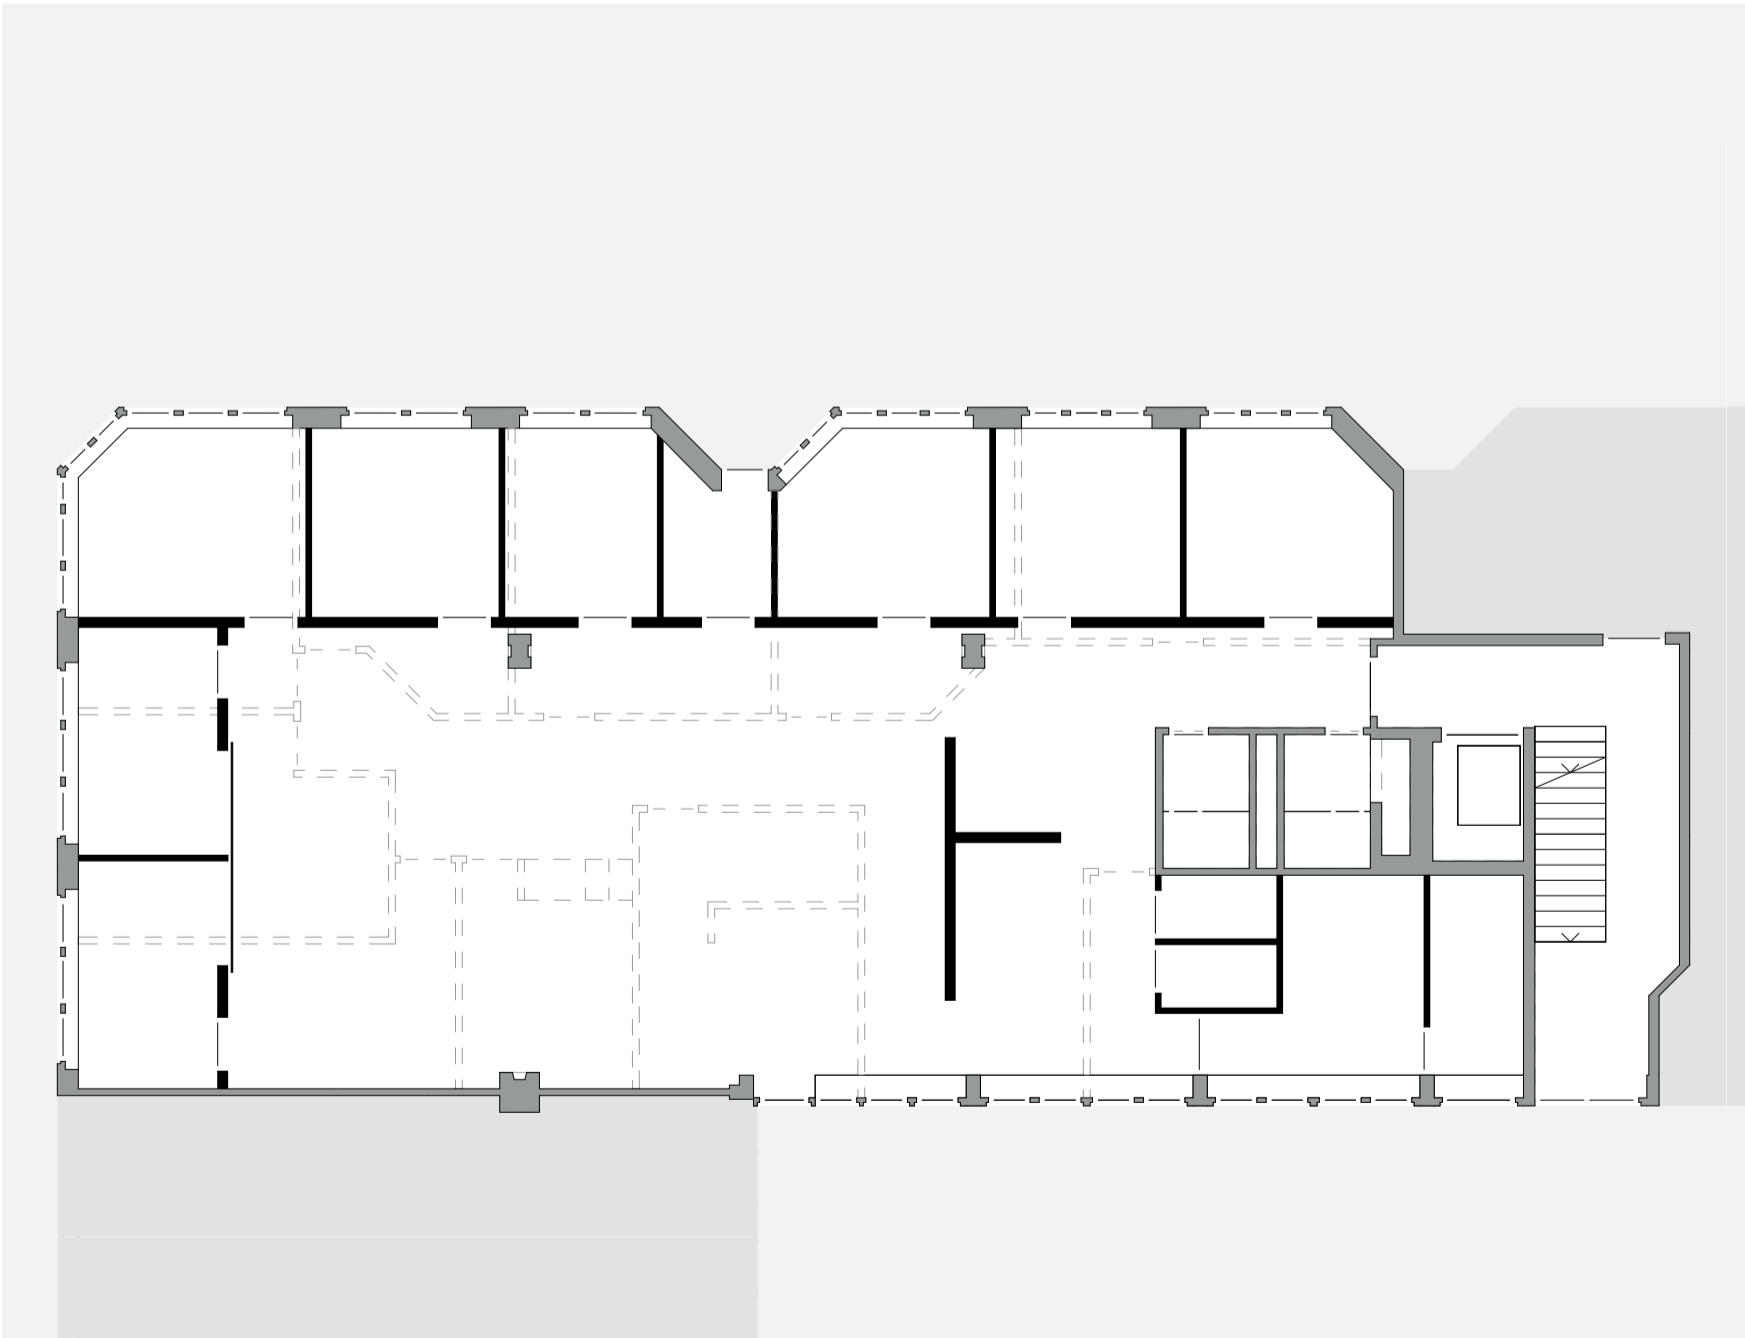

Detail 1:5
Grundris 1:150

Physiostation Dietikon

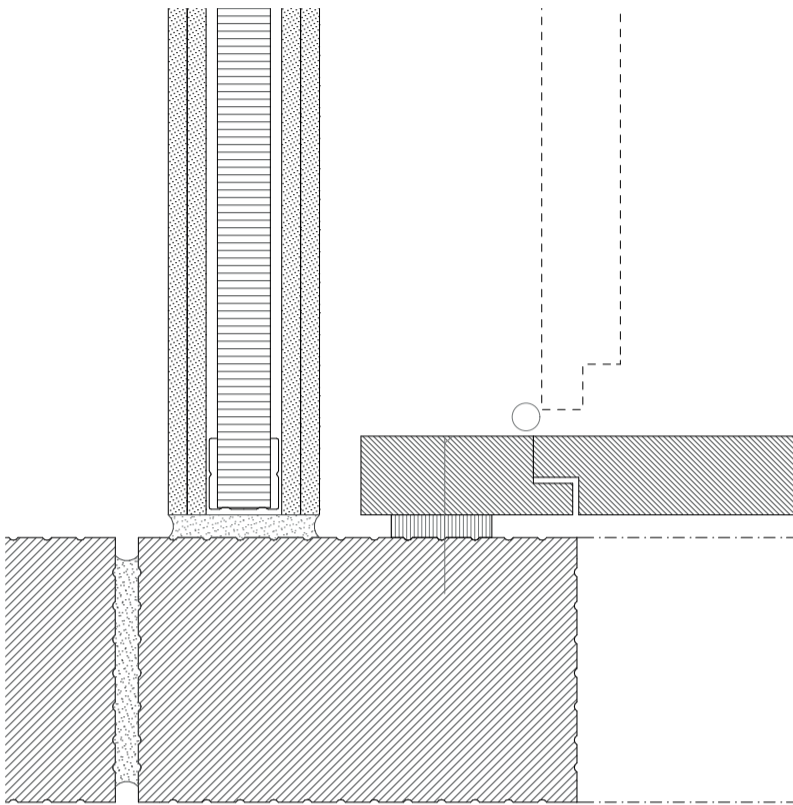