

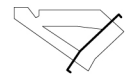


NIVEAU
421.00

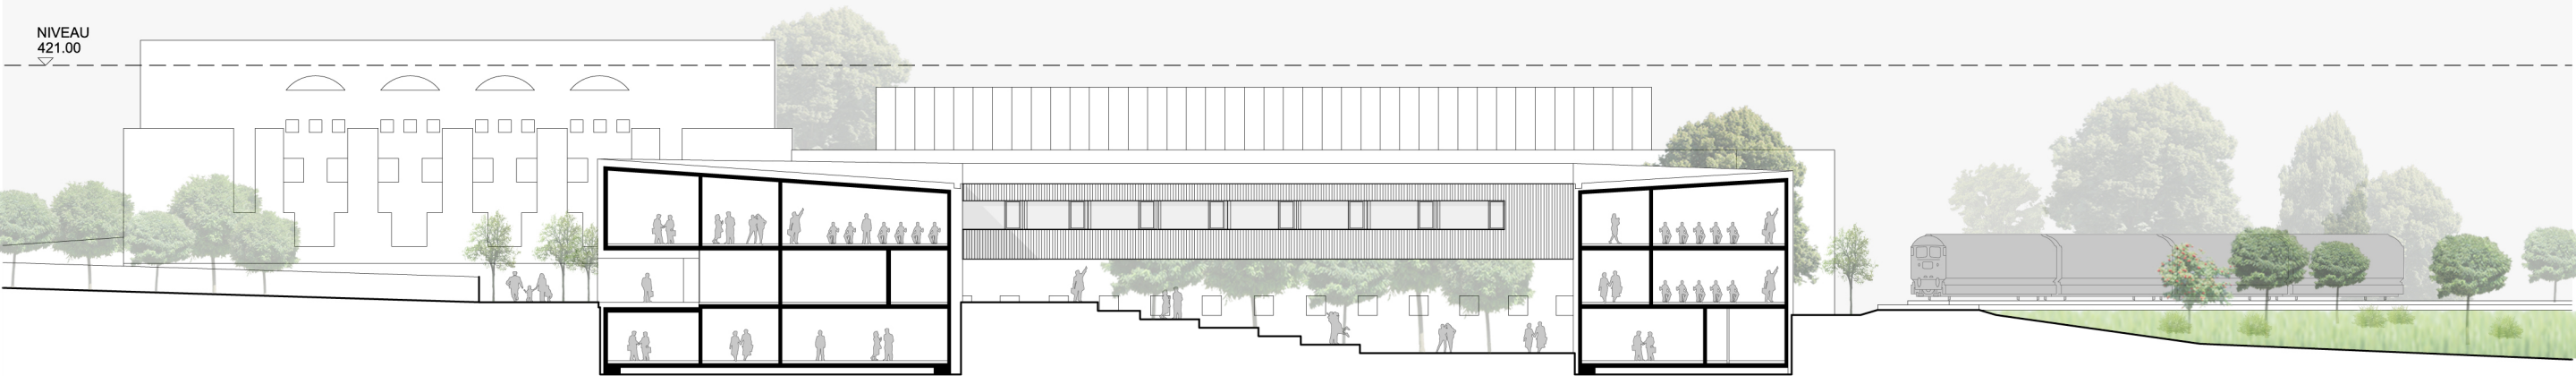

ELEVATION OUEST COUR

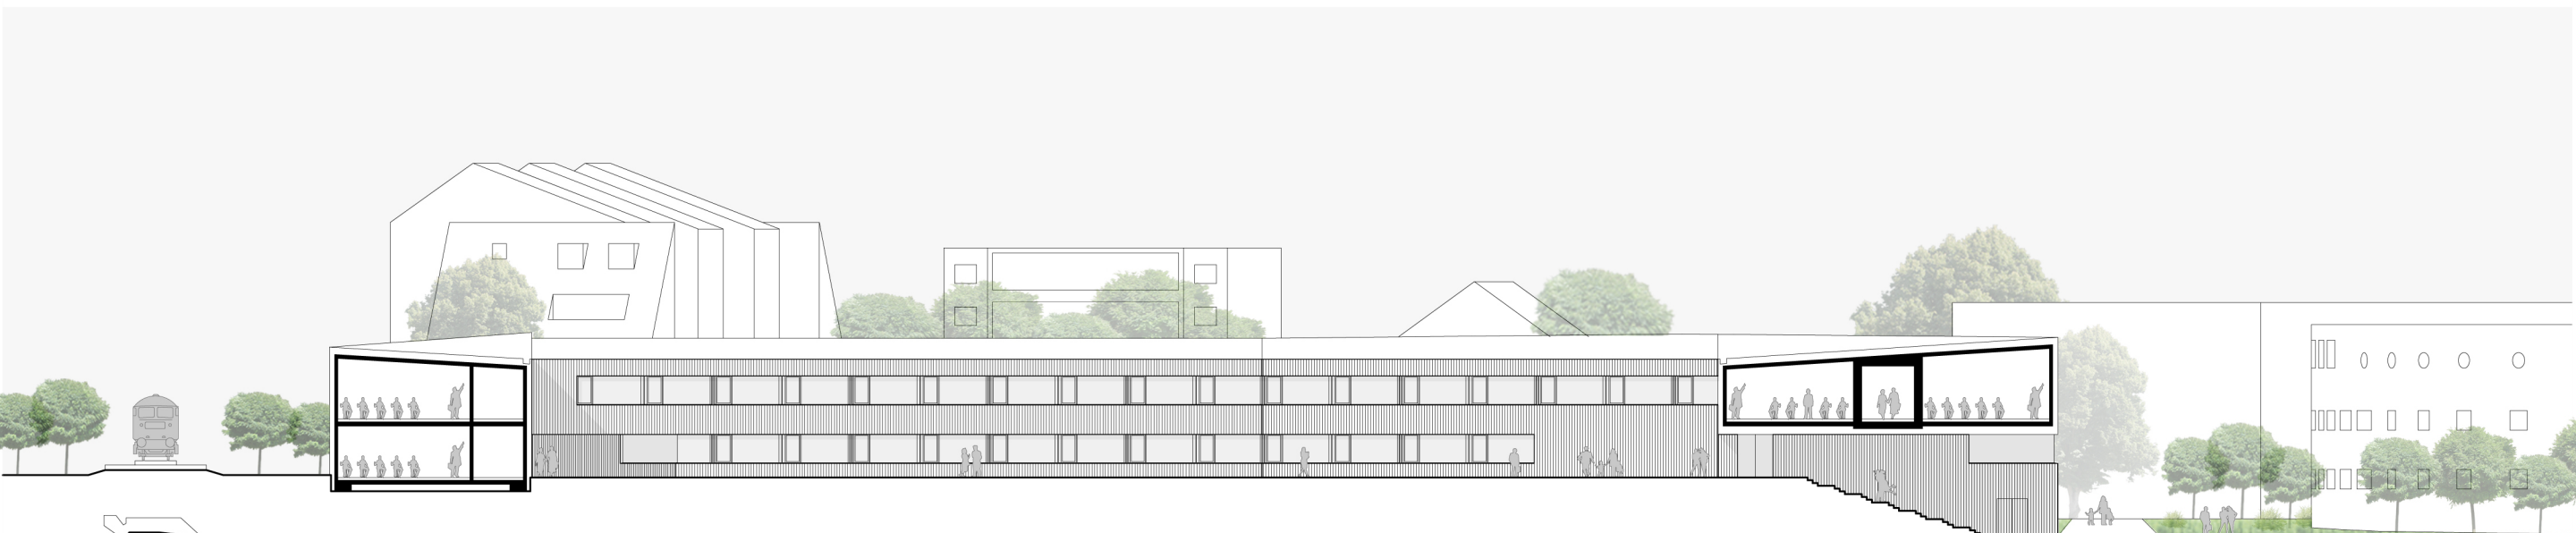

ELEVATION SUD-EST COUR



ELEVATION NORD COUR

0 2 4 10 20m