


N=TF

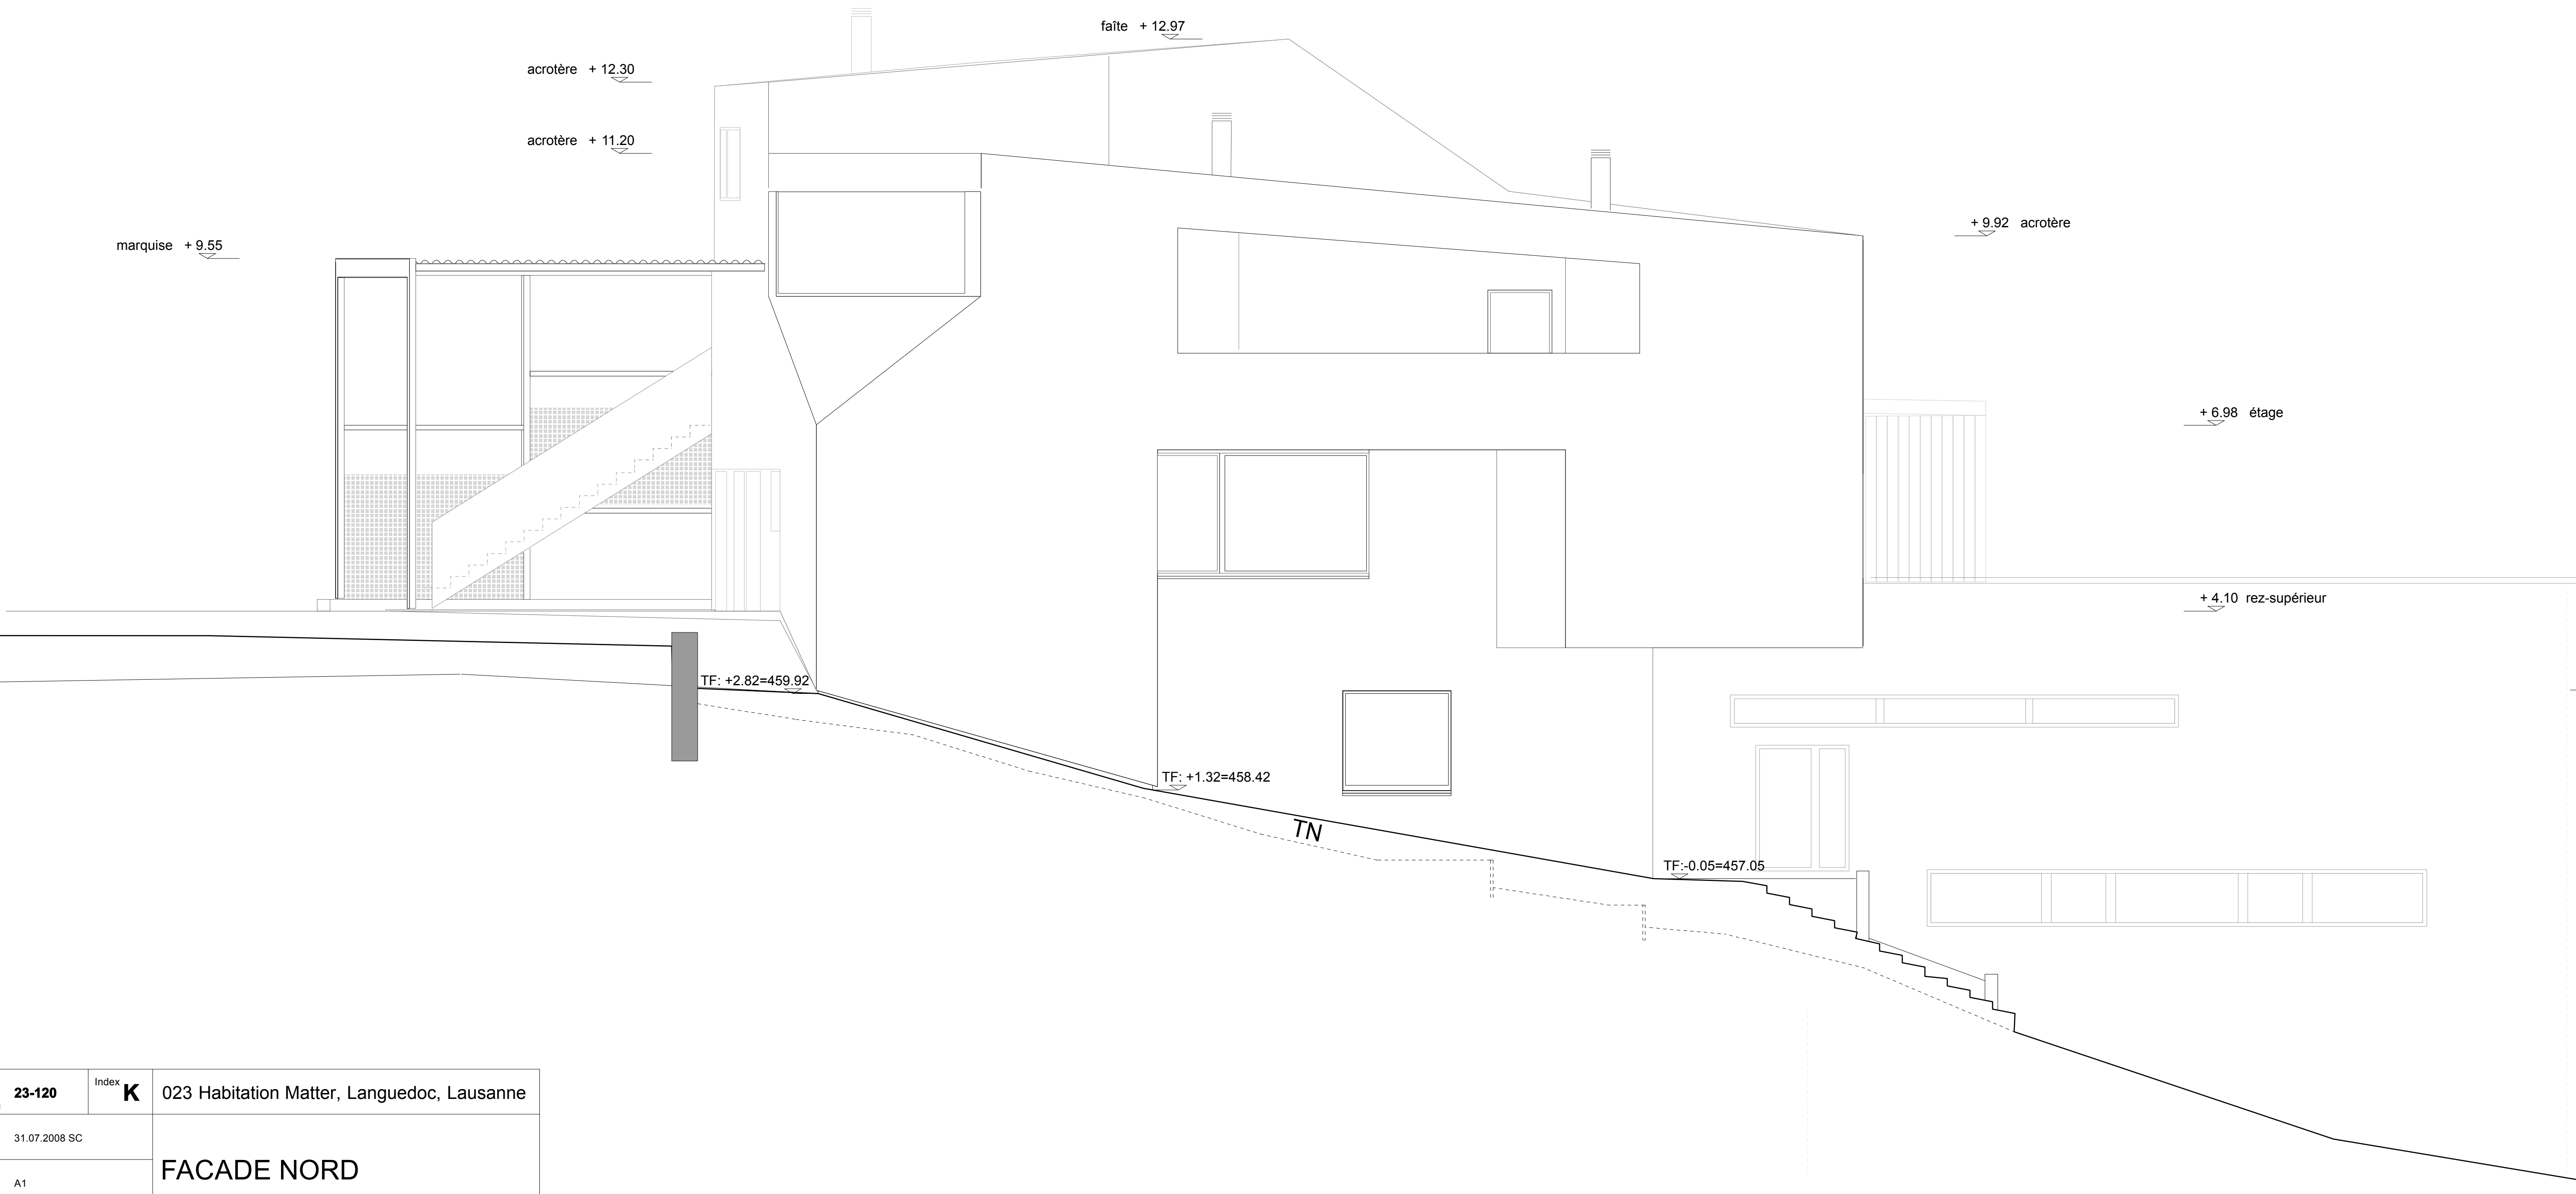

Plan Nr. No. du plan No. di pianta	23-120	Index K	023 Habitation Matter, Languedoc, Lausanne
Gezeichnet Dessiné Disegnato	31.07.2008 SC	FACADE NORD	
Format Format Formato	A1		
Massstab Echelle Scala	1 : 50		
GALLETTI & MATTER ARCHITECTES EPFL - FAS - SIA AV. DE MONTOIE 20 BIS 1007 LAUSANNE TEL: 021 625 04 68			

