
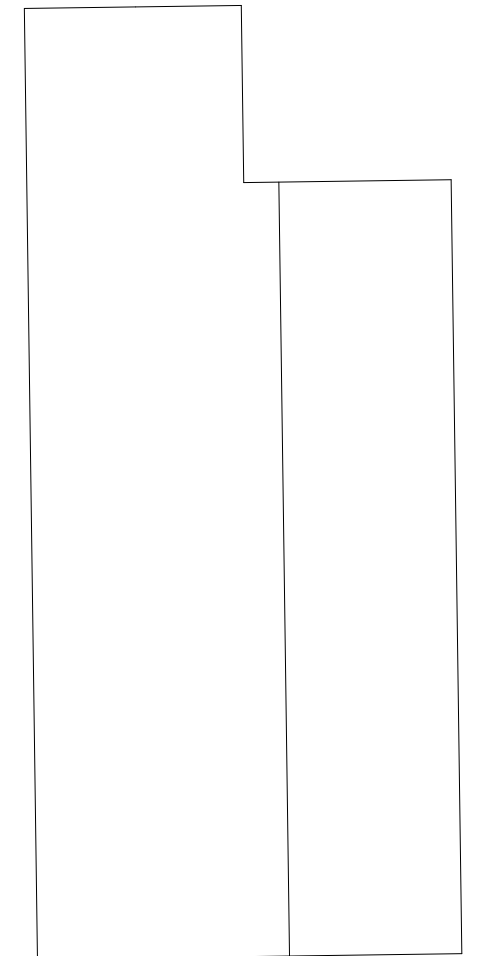


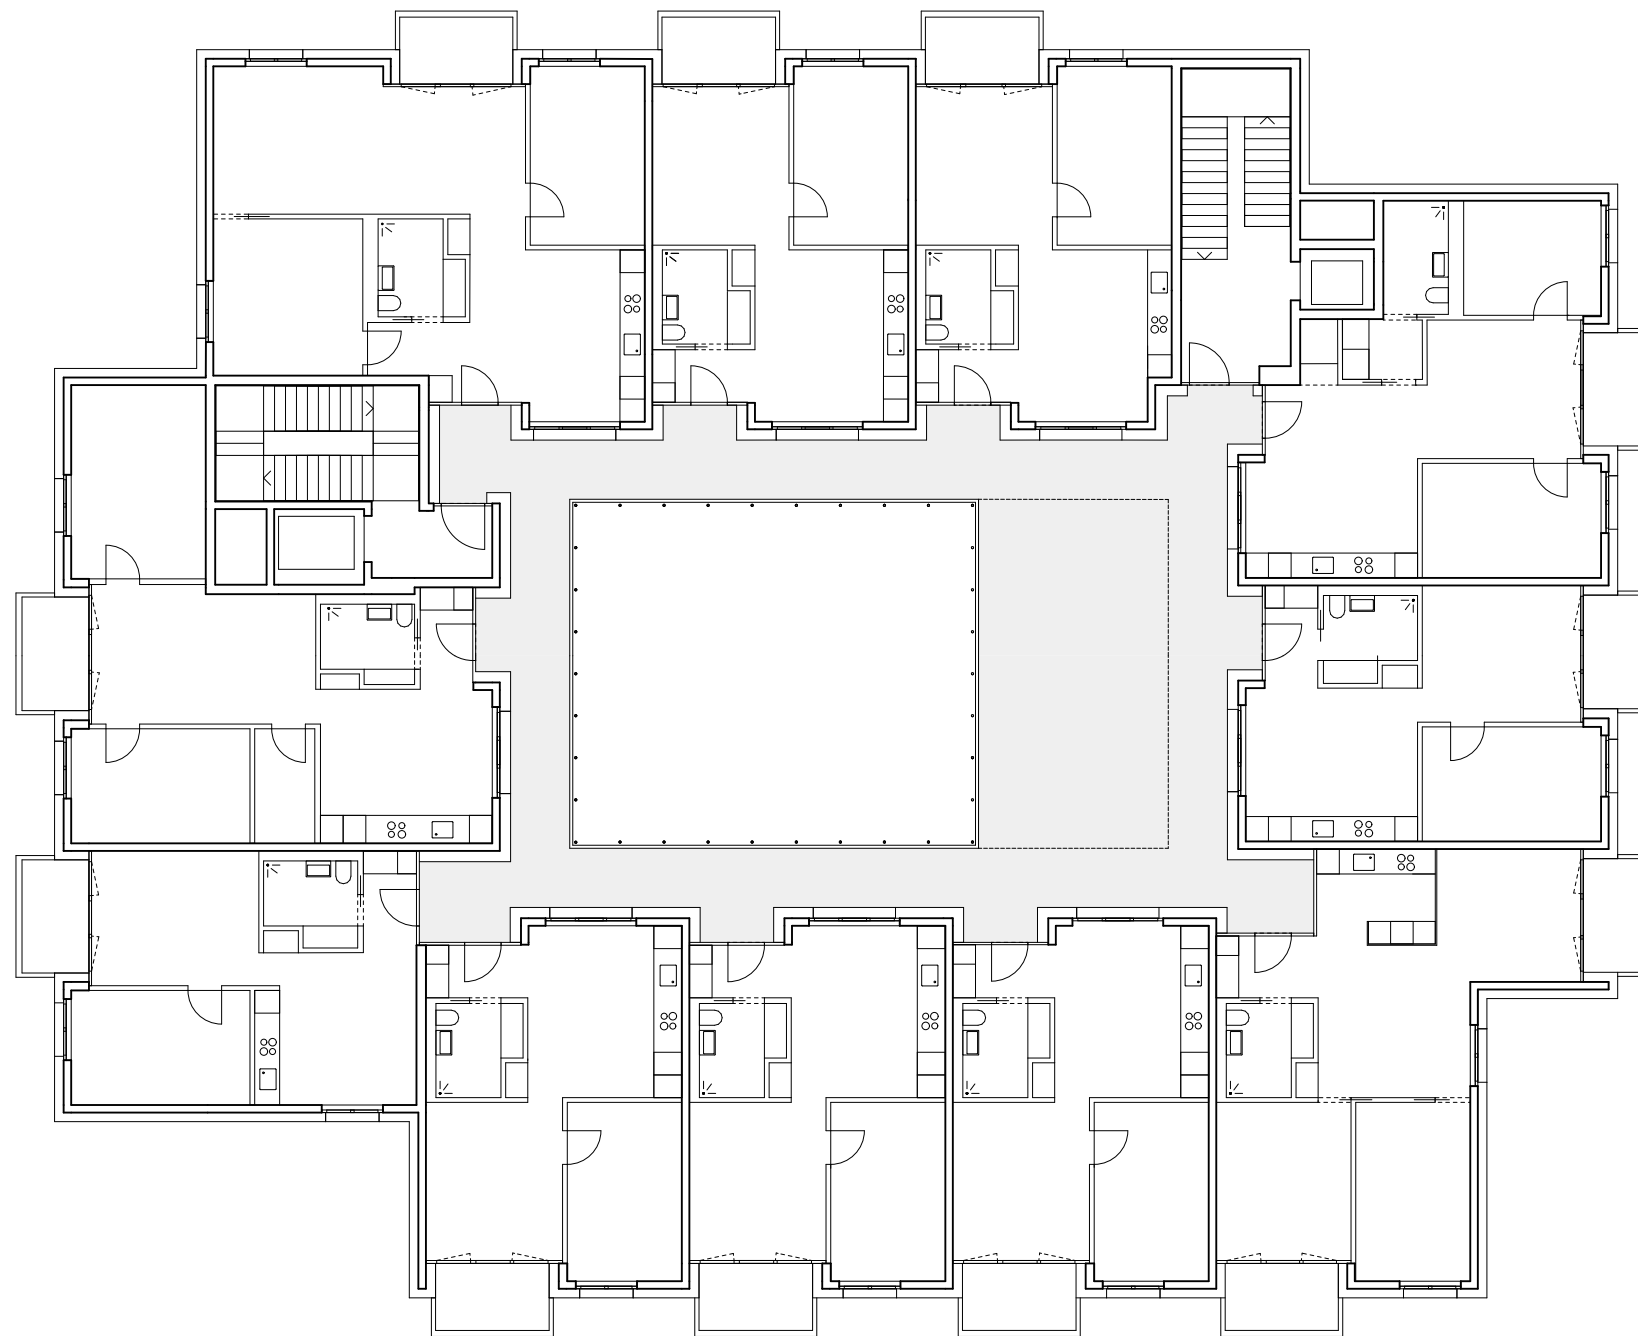

2. Obergeschoss 1:200

0 1 5 m