


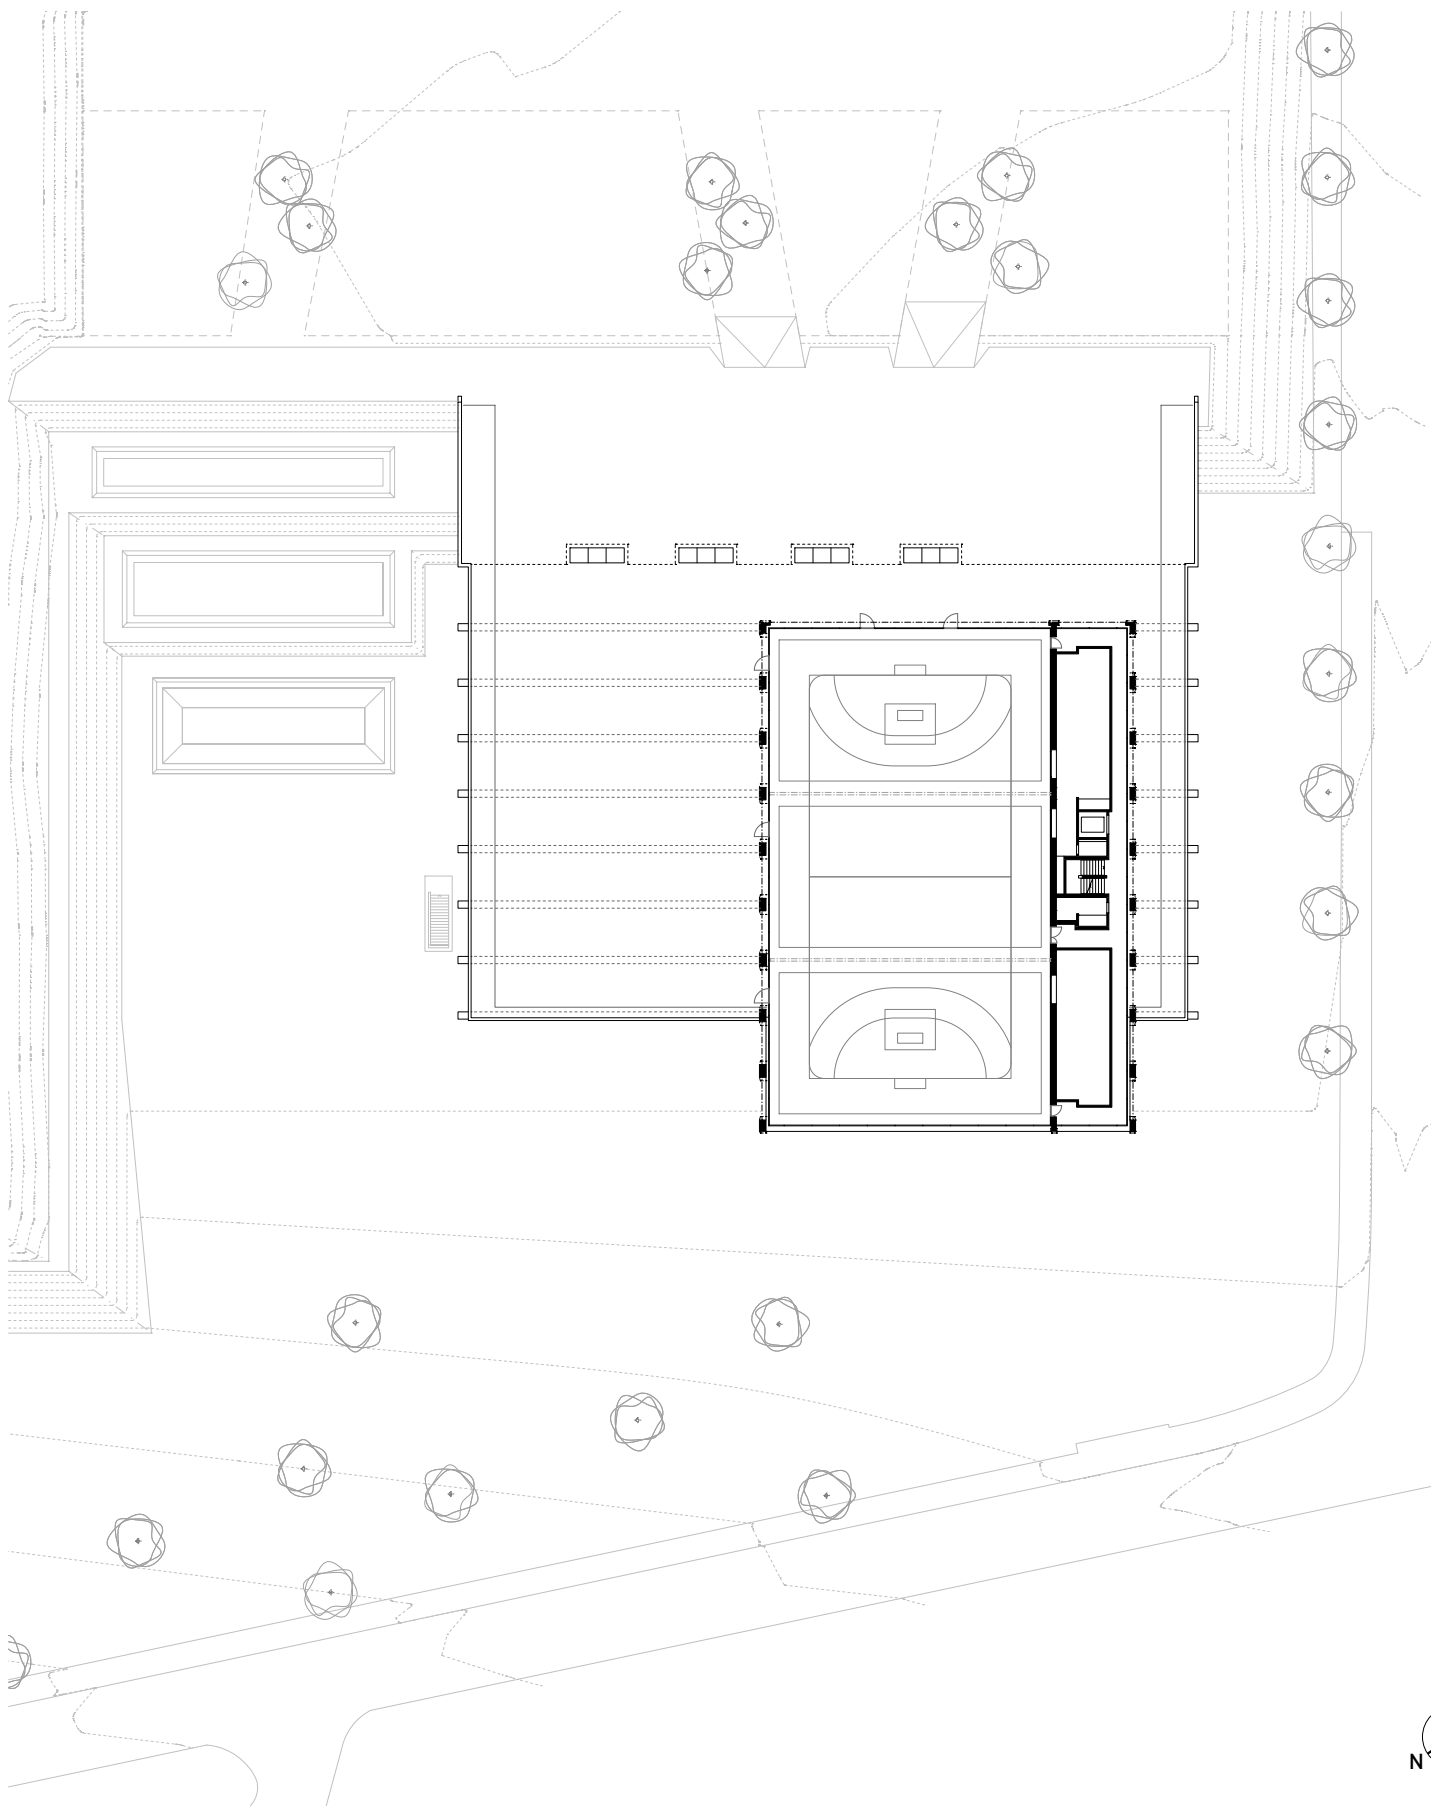

Sporthallen Weissenstein

BH: SpoHaWe AG
c/o Guido Albisetti
Zeughausstrasse 18
3000 Bern

GP: PENZEL VALIER **
GRUBENSTRASSE 40
CH-8045 ZÜRICH
mail@penzel.ch
T +41 43 277 40 10
F +41 43 277 40 11

Grundriss 1.0G 1:750

