


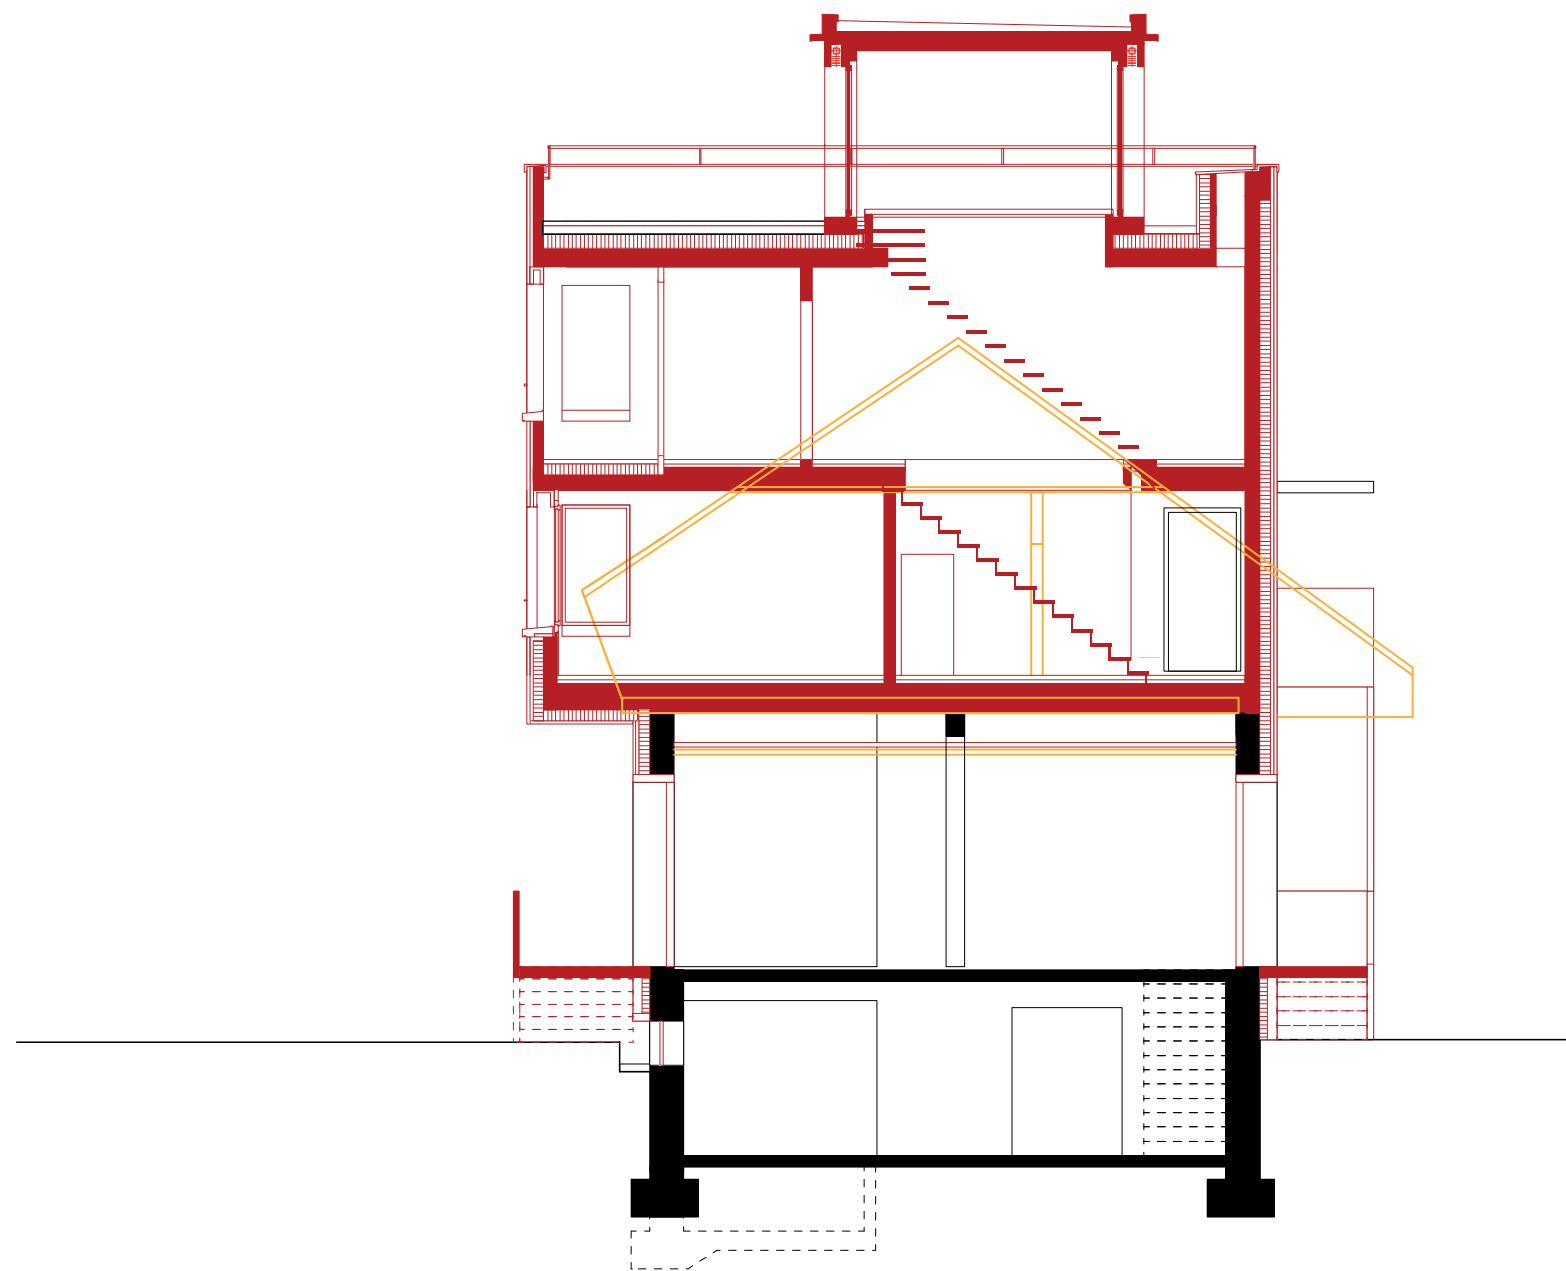

Schnitt BB 0 1 2 3 4 5m