


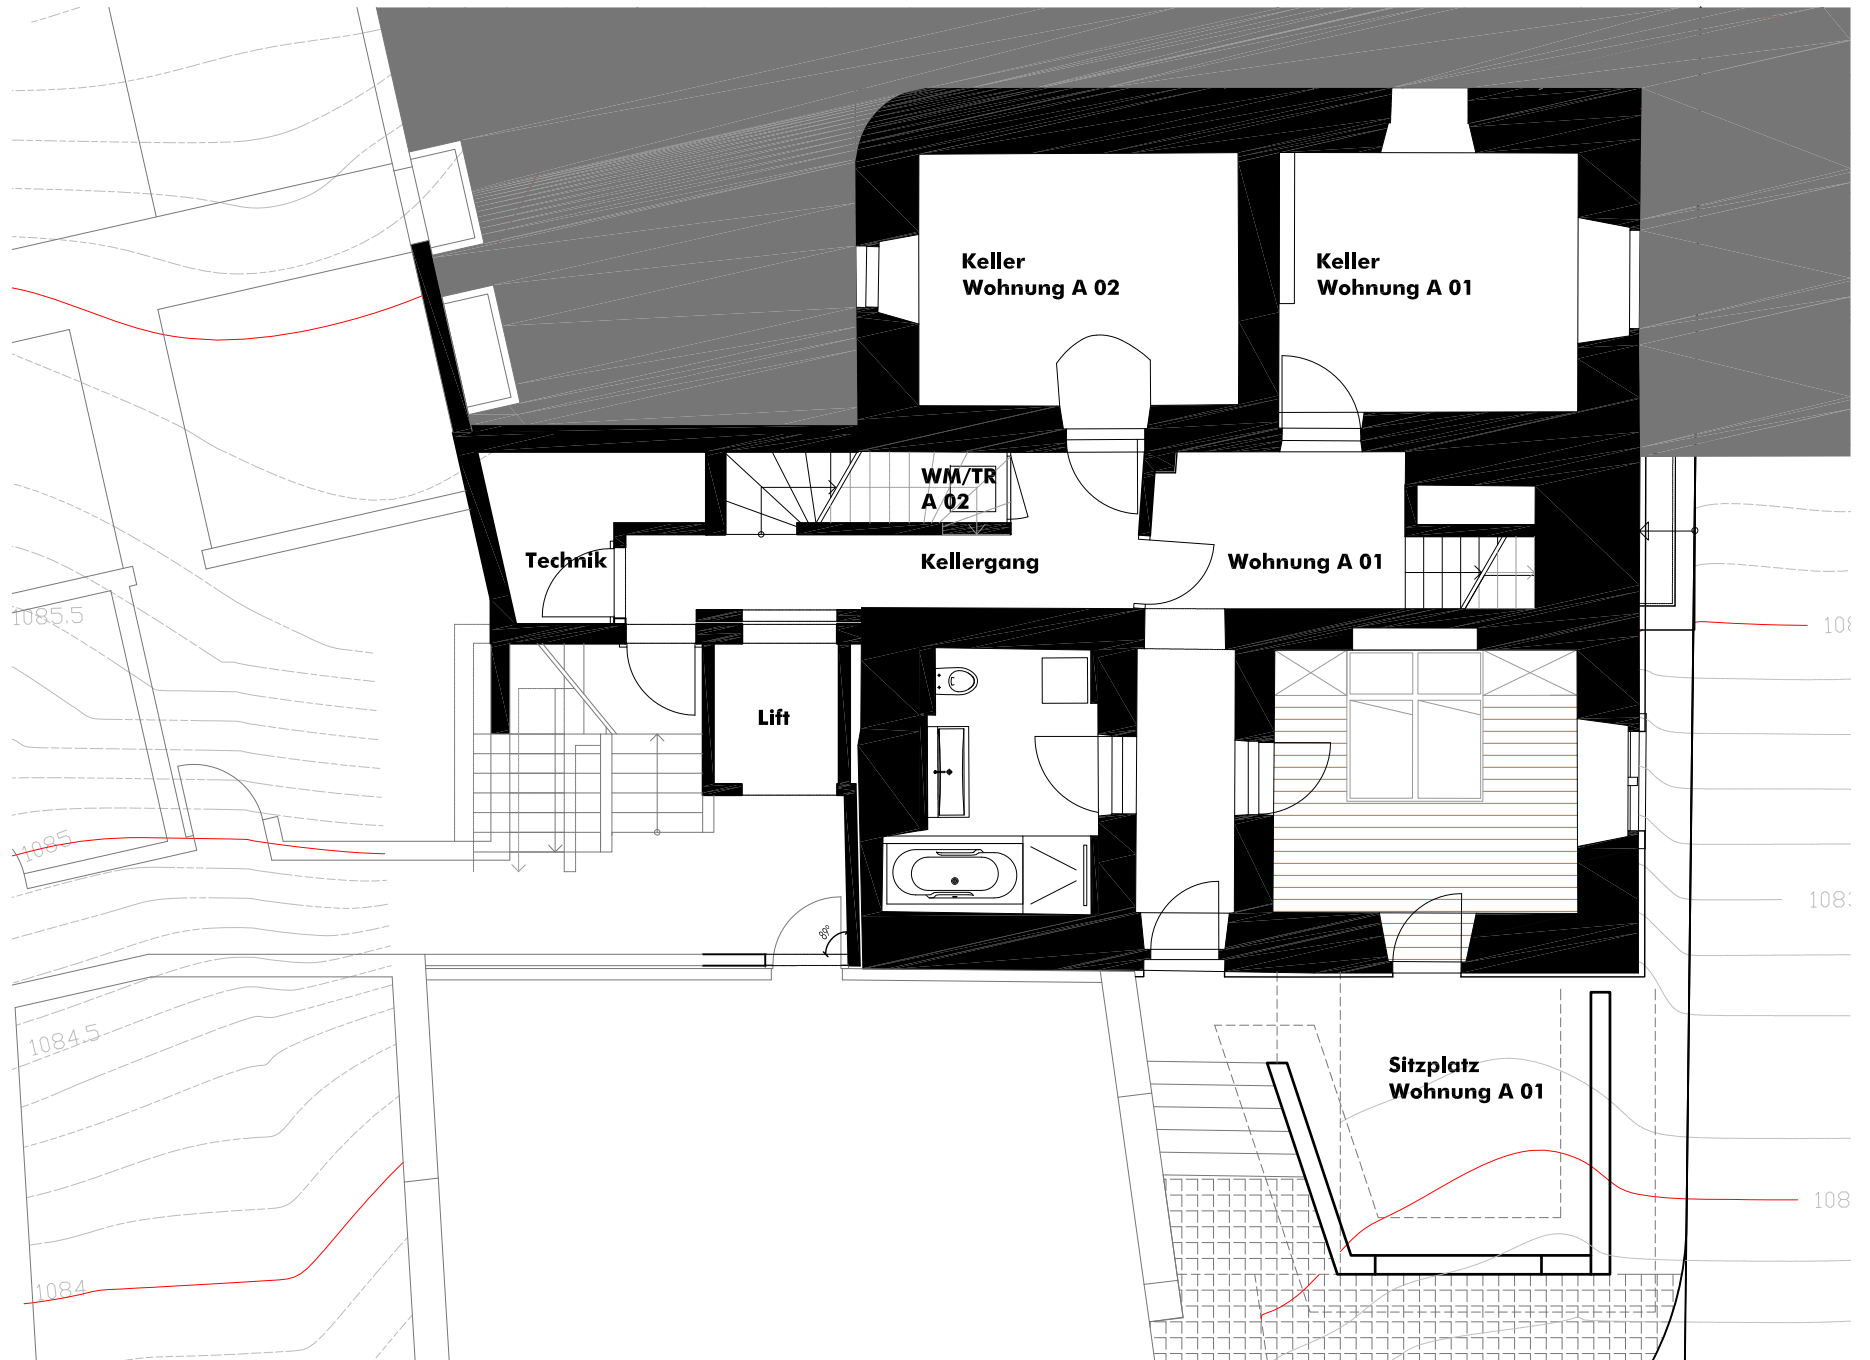

Haus A, Via Vitg Grond EG

dat. 11.10.11 mst. 1:100 A4