


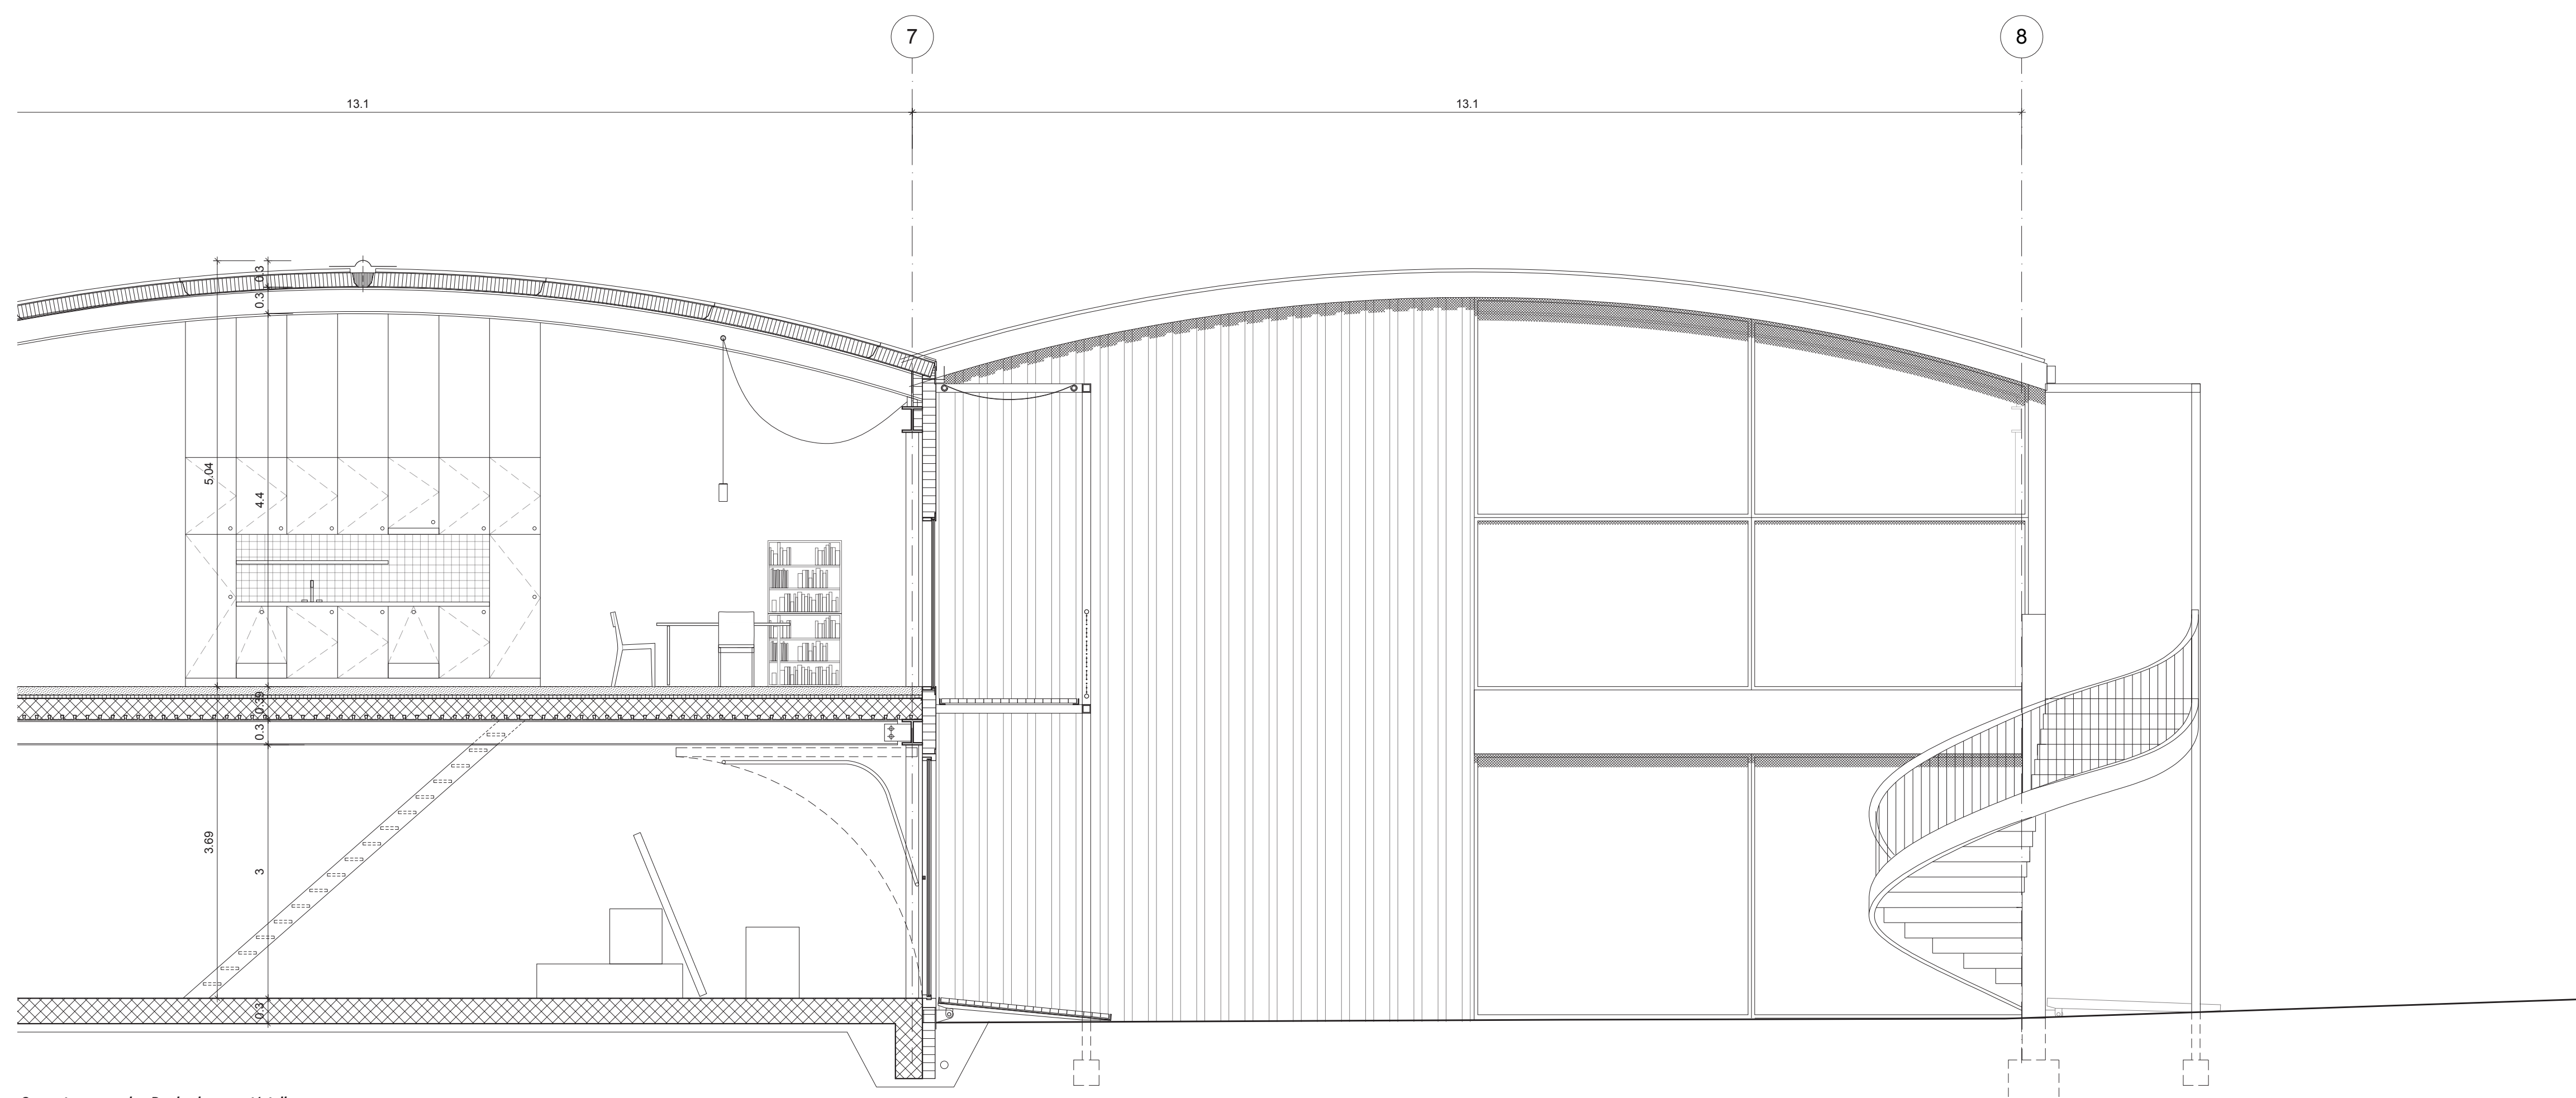

Coupe transversale - Duplex logement/atelier
Warehouse, 1:50