


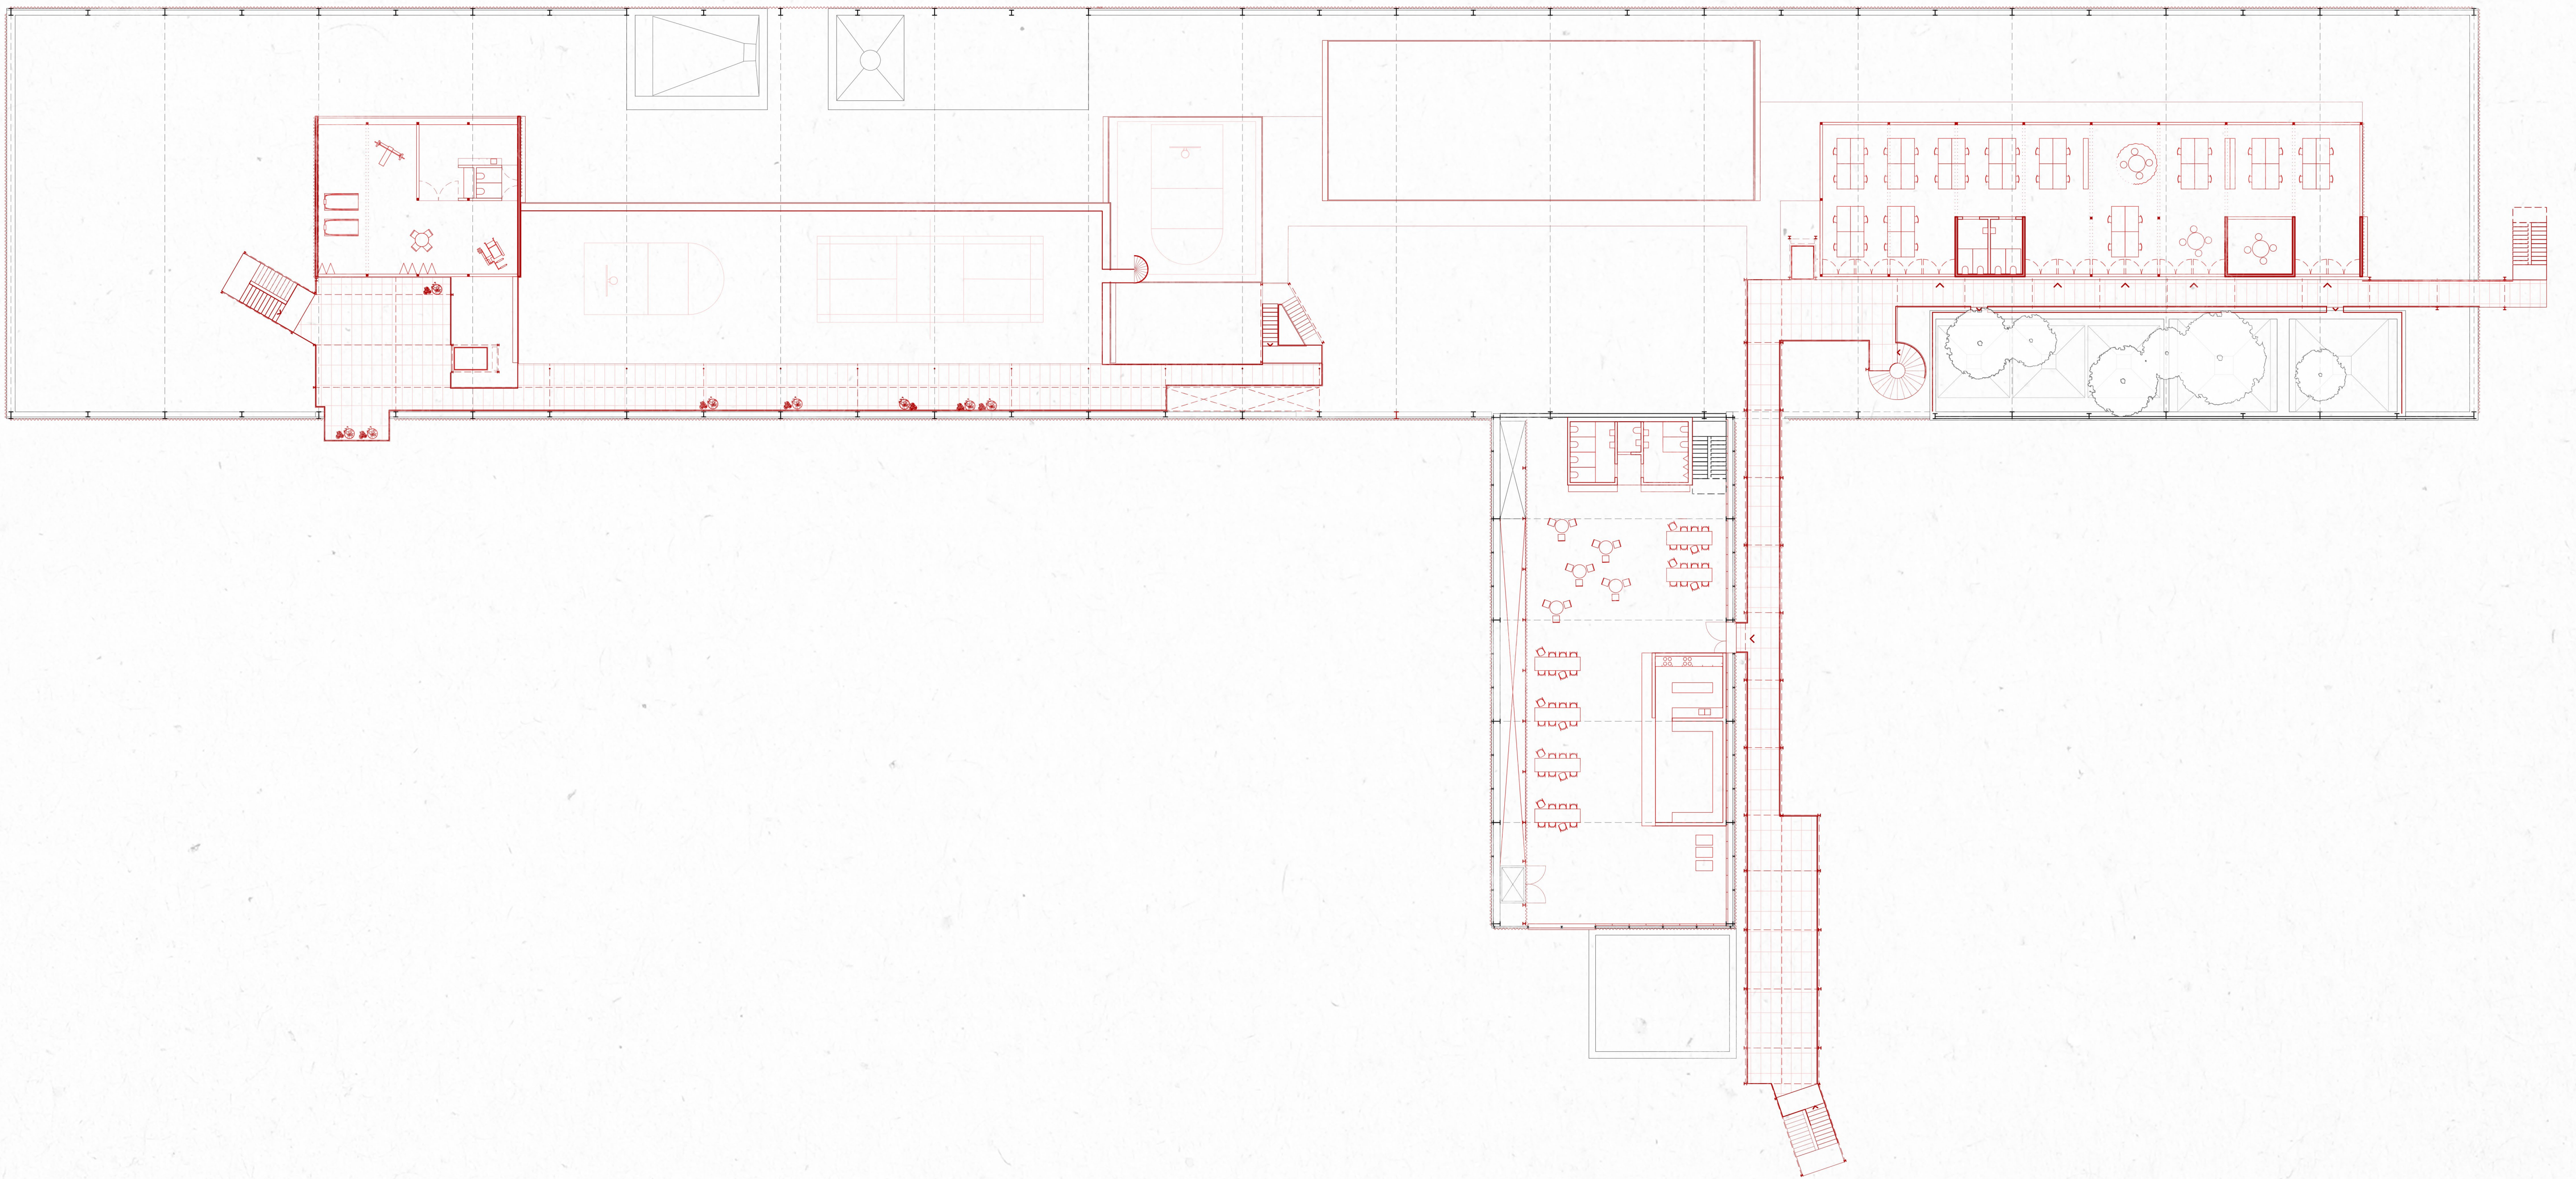

Grundriss Ebene 4 1-200

