



Niveau 0 1:20

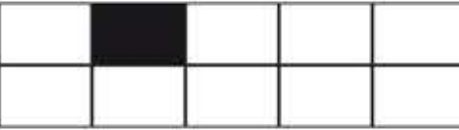

_Modul Regal Podest

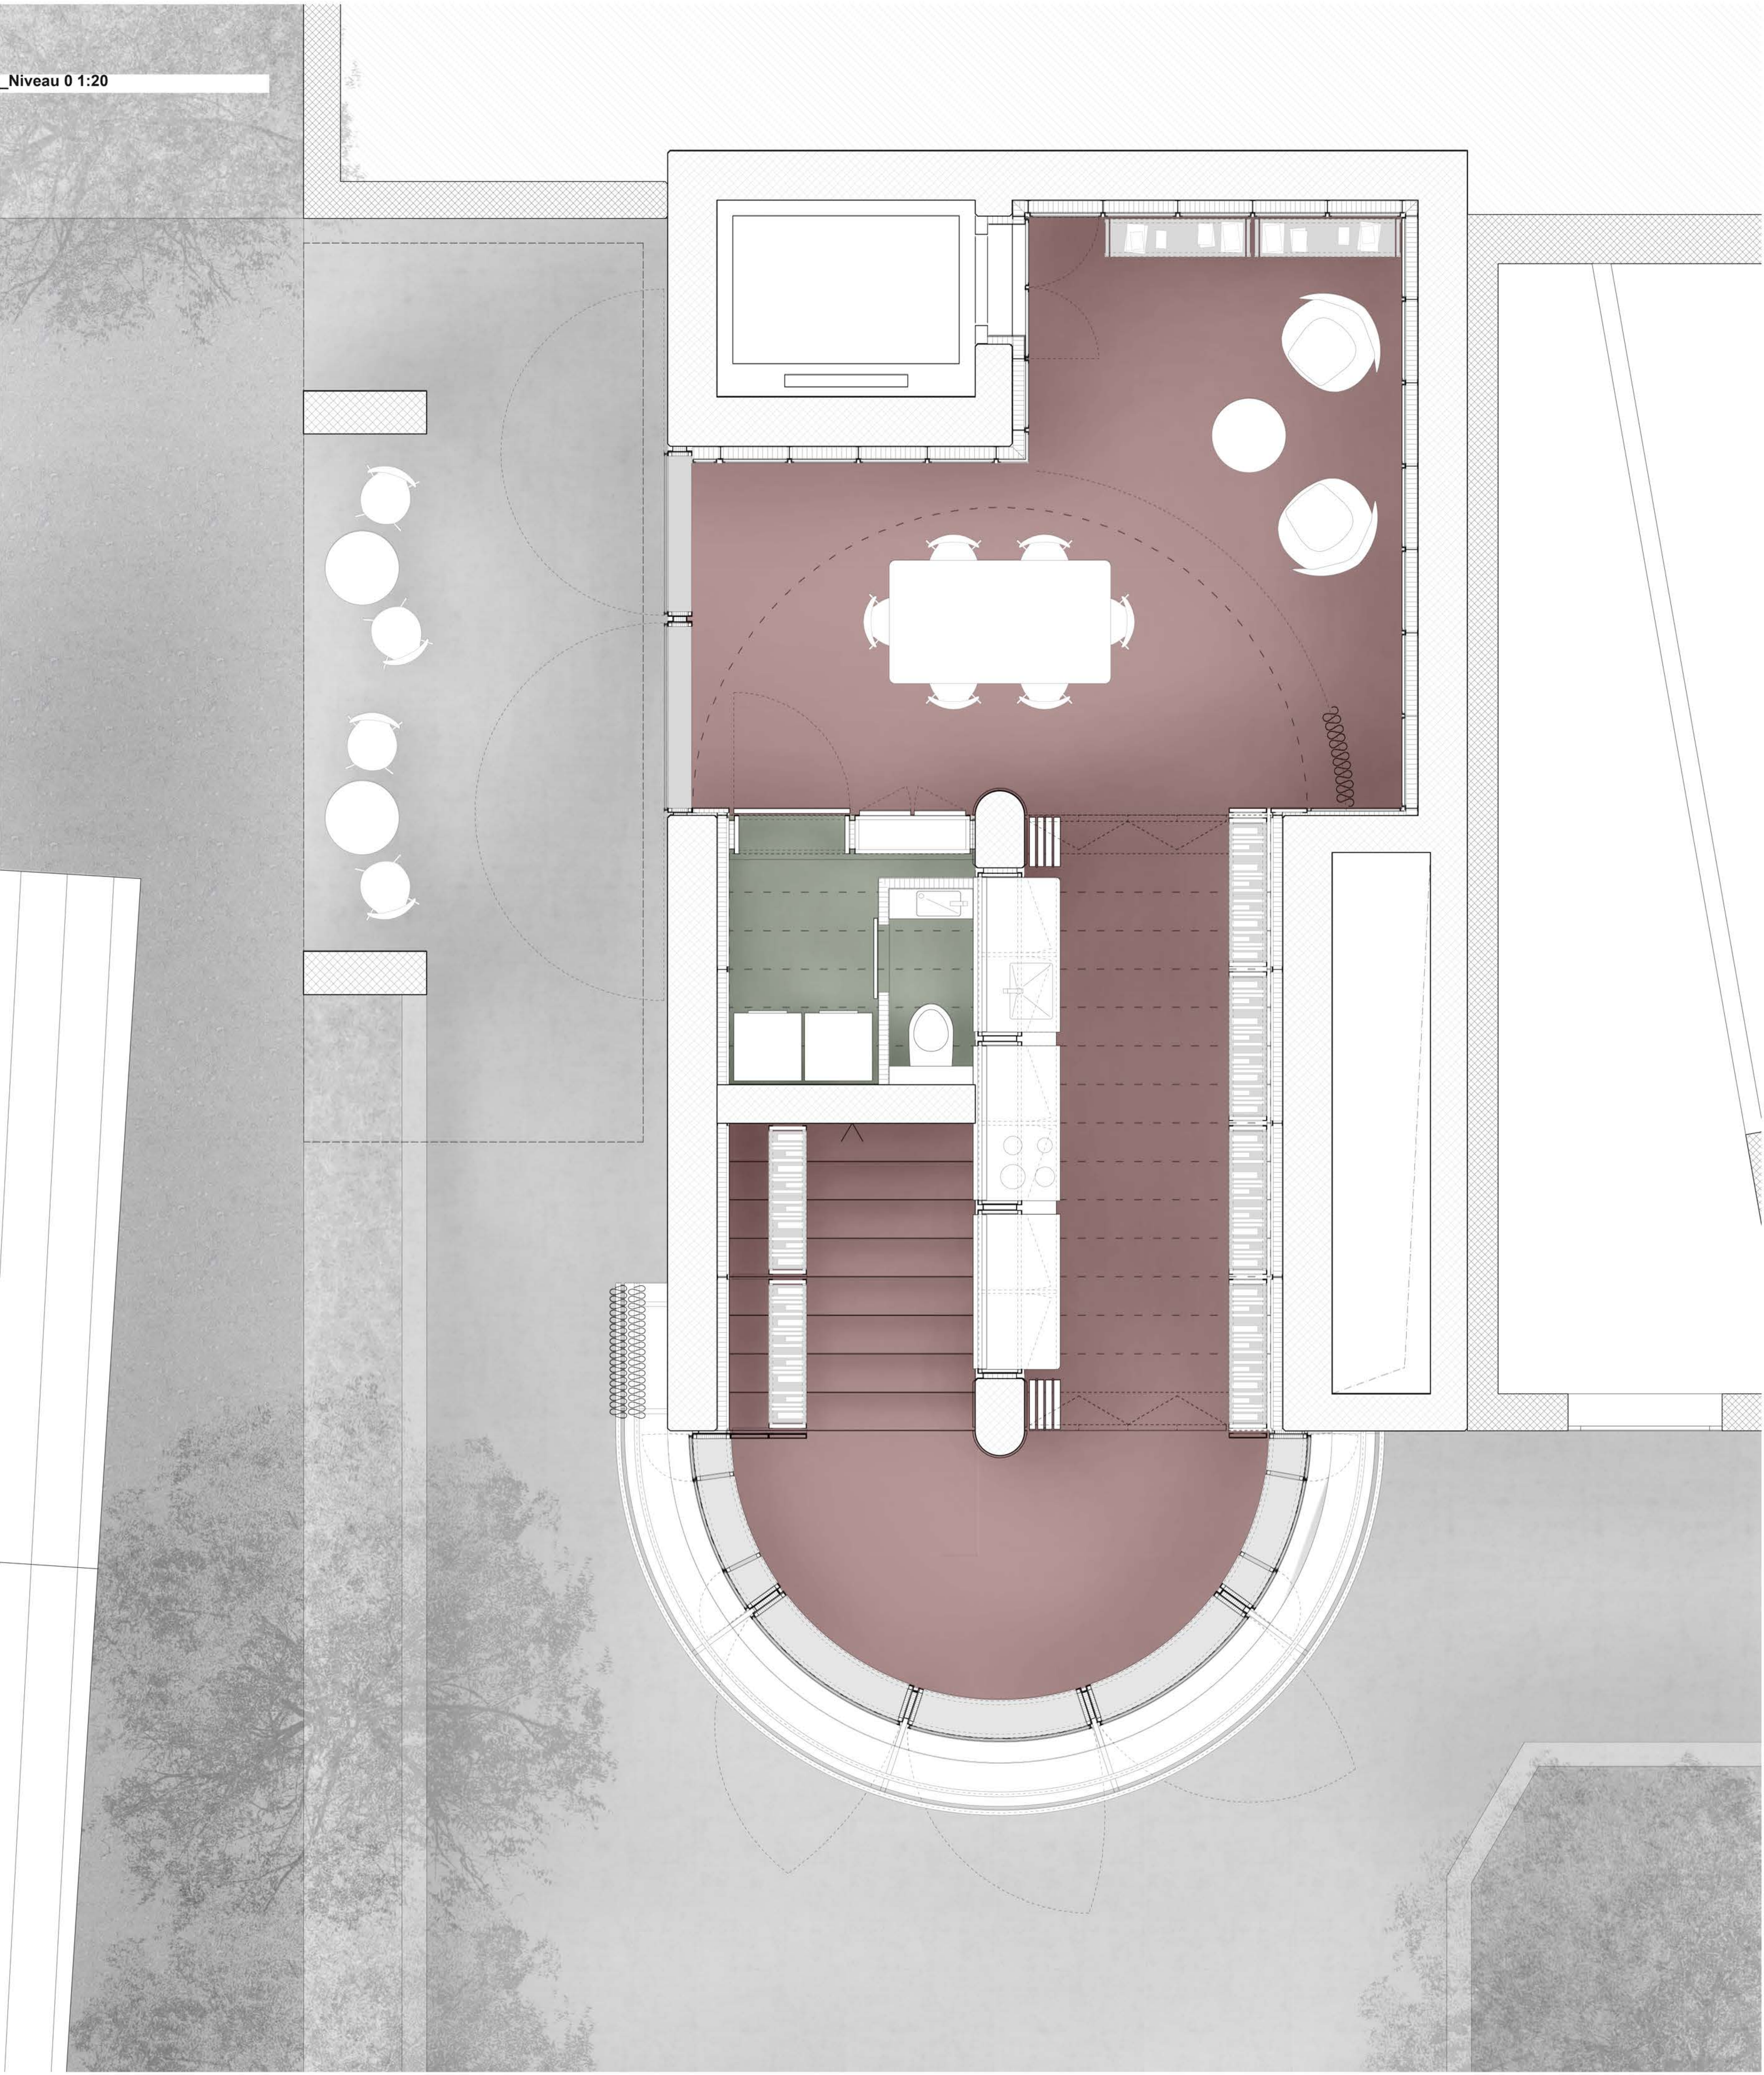