


Plan principal NIVEAU -2

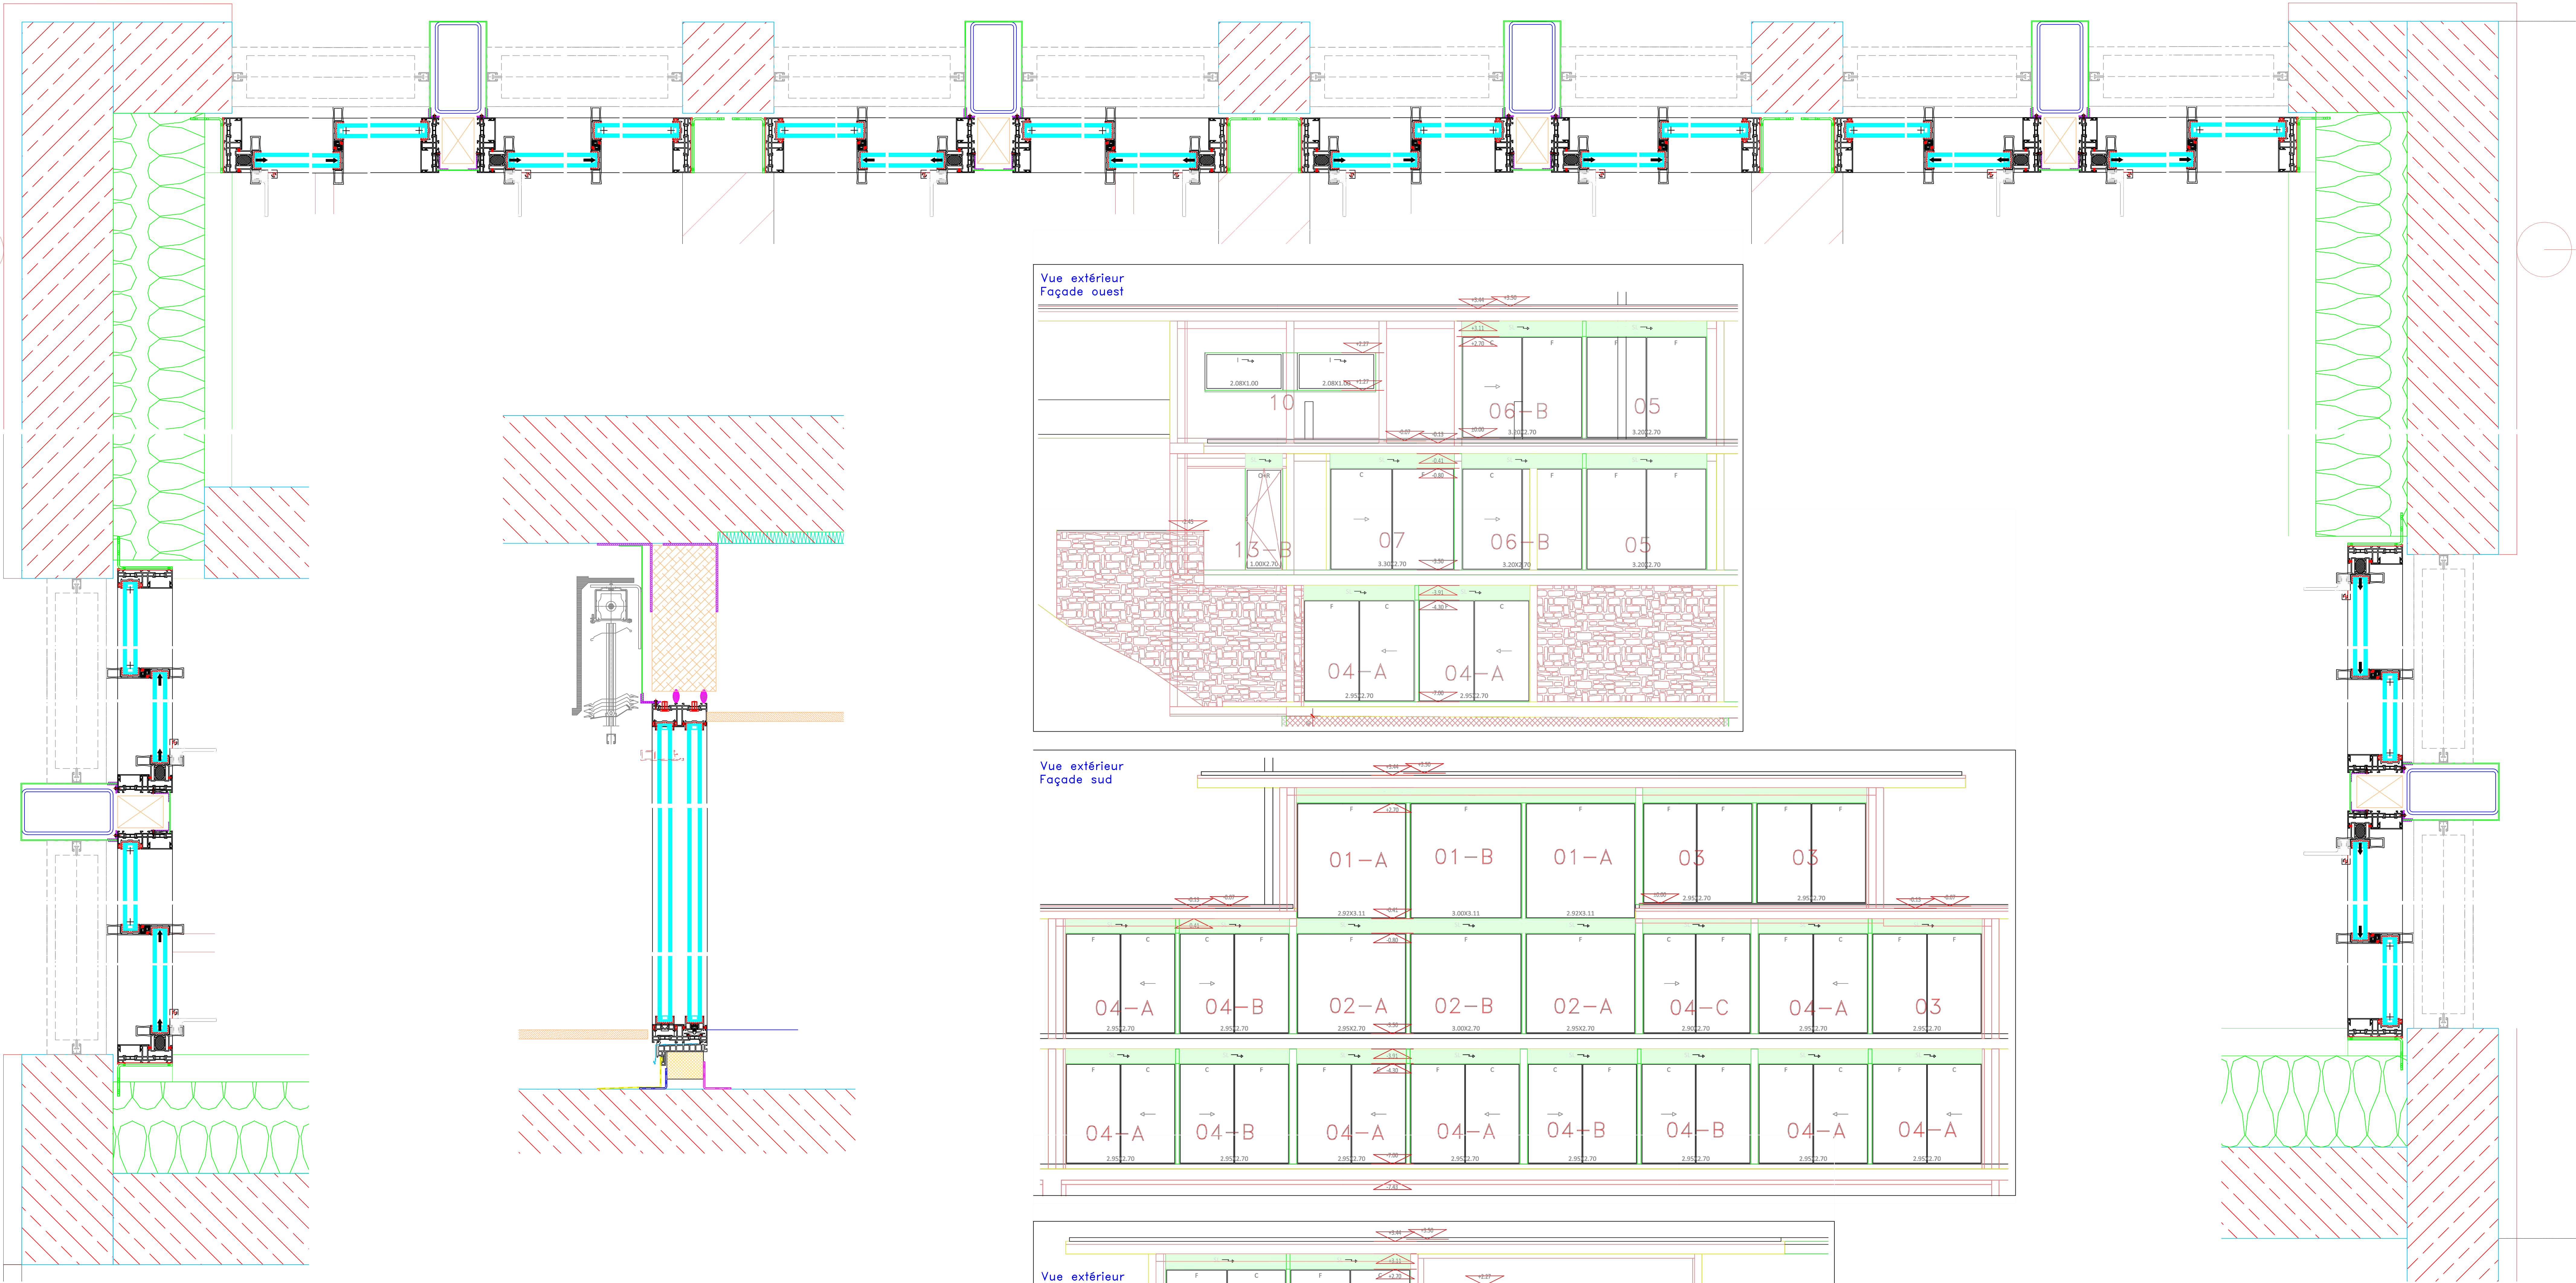

Couleurs:
Int.: E6/C0 (EV1)
Ext.: E6/C0 (EV1)
Poignées: E6/C0 (EV1)
Glissières: E6/C0 (EV1)

Schutzvermerk ISO 16018 beachten. Refer to protection notice ISO 16018.		Numéro A.D. No.	2013-0107	Plan principal Niveau -2
KELLER AG SA		W.A. No.	2013-5092	
18-40, route de Wilpoldinge L-9911 Tréviéville TEL.: 978024-1, FAX.: 978023		Ech. / Ex.	1/10	Date: 18-10-2013
		Projet / AD	Kringels	
		Rev.	1	Laniers - Villa Majac (CH)
		Revisé		
		Approuvé		13-0107-0101