


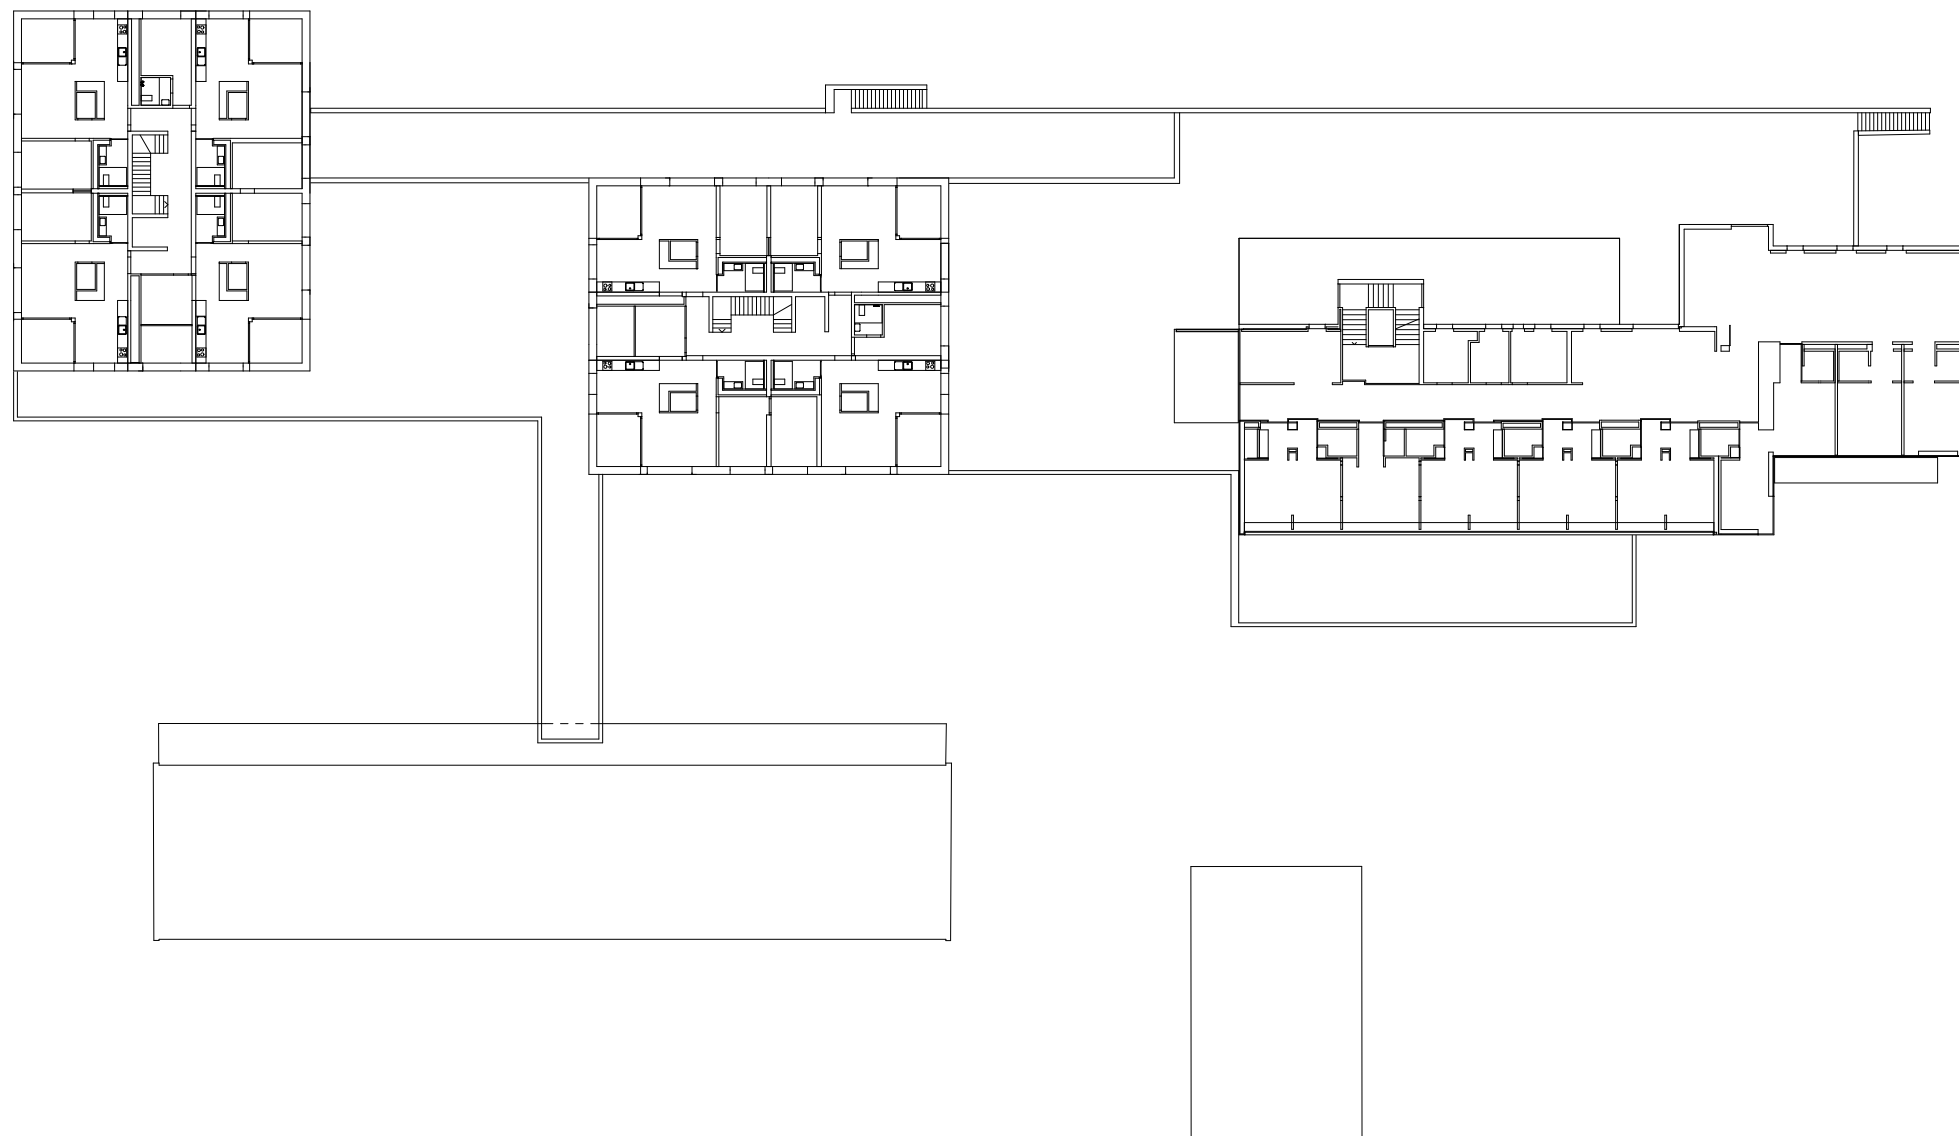

Grundriss 2. OG

0 1 5 10m

