


673 458.254 m.ü.m

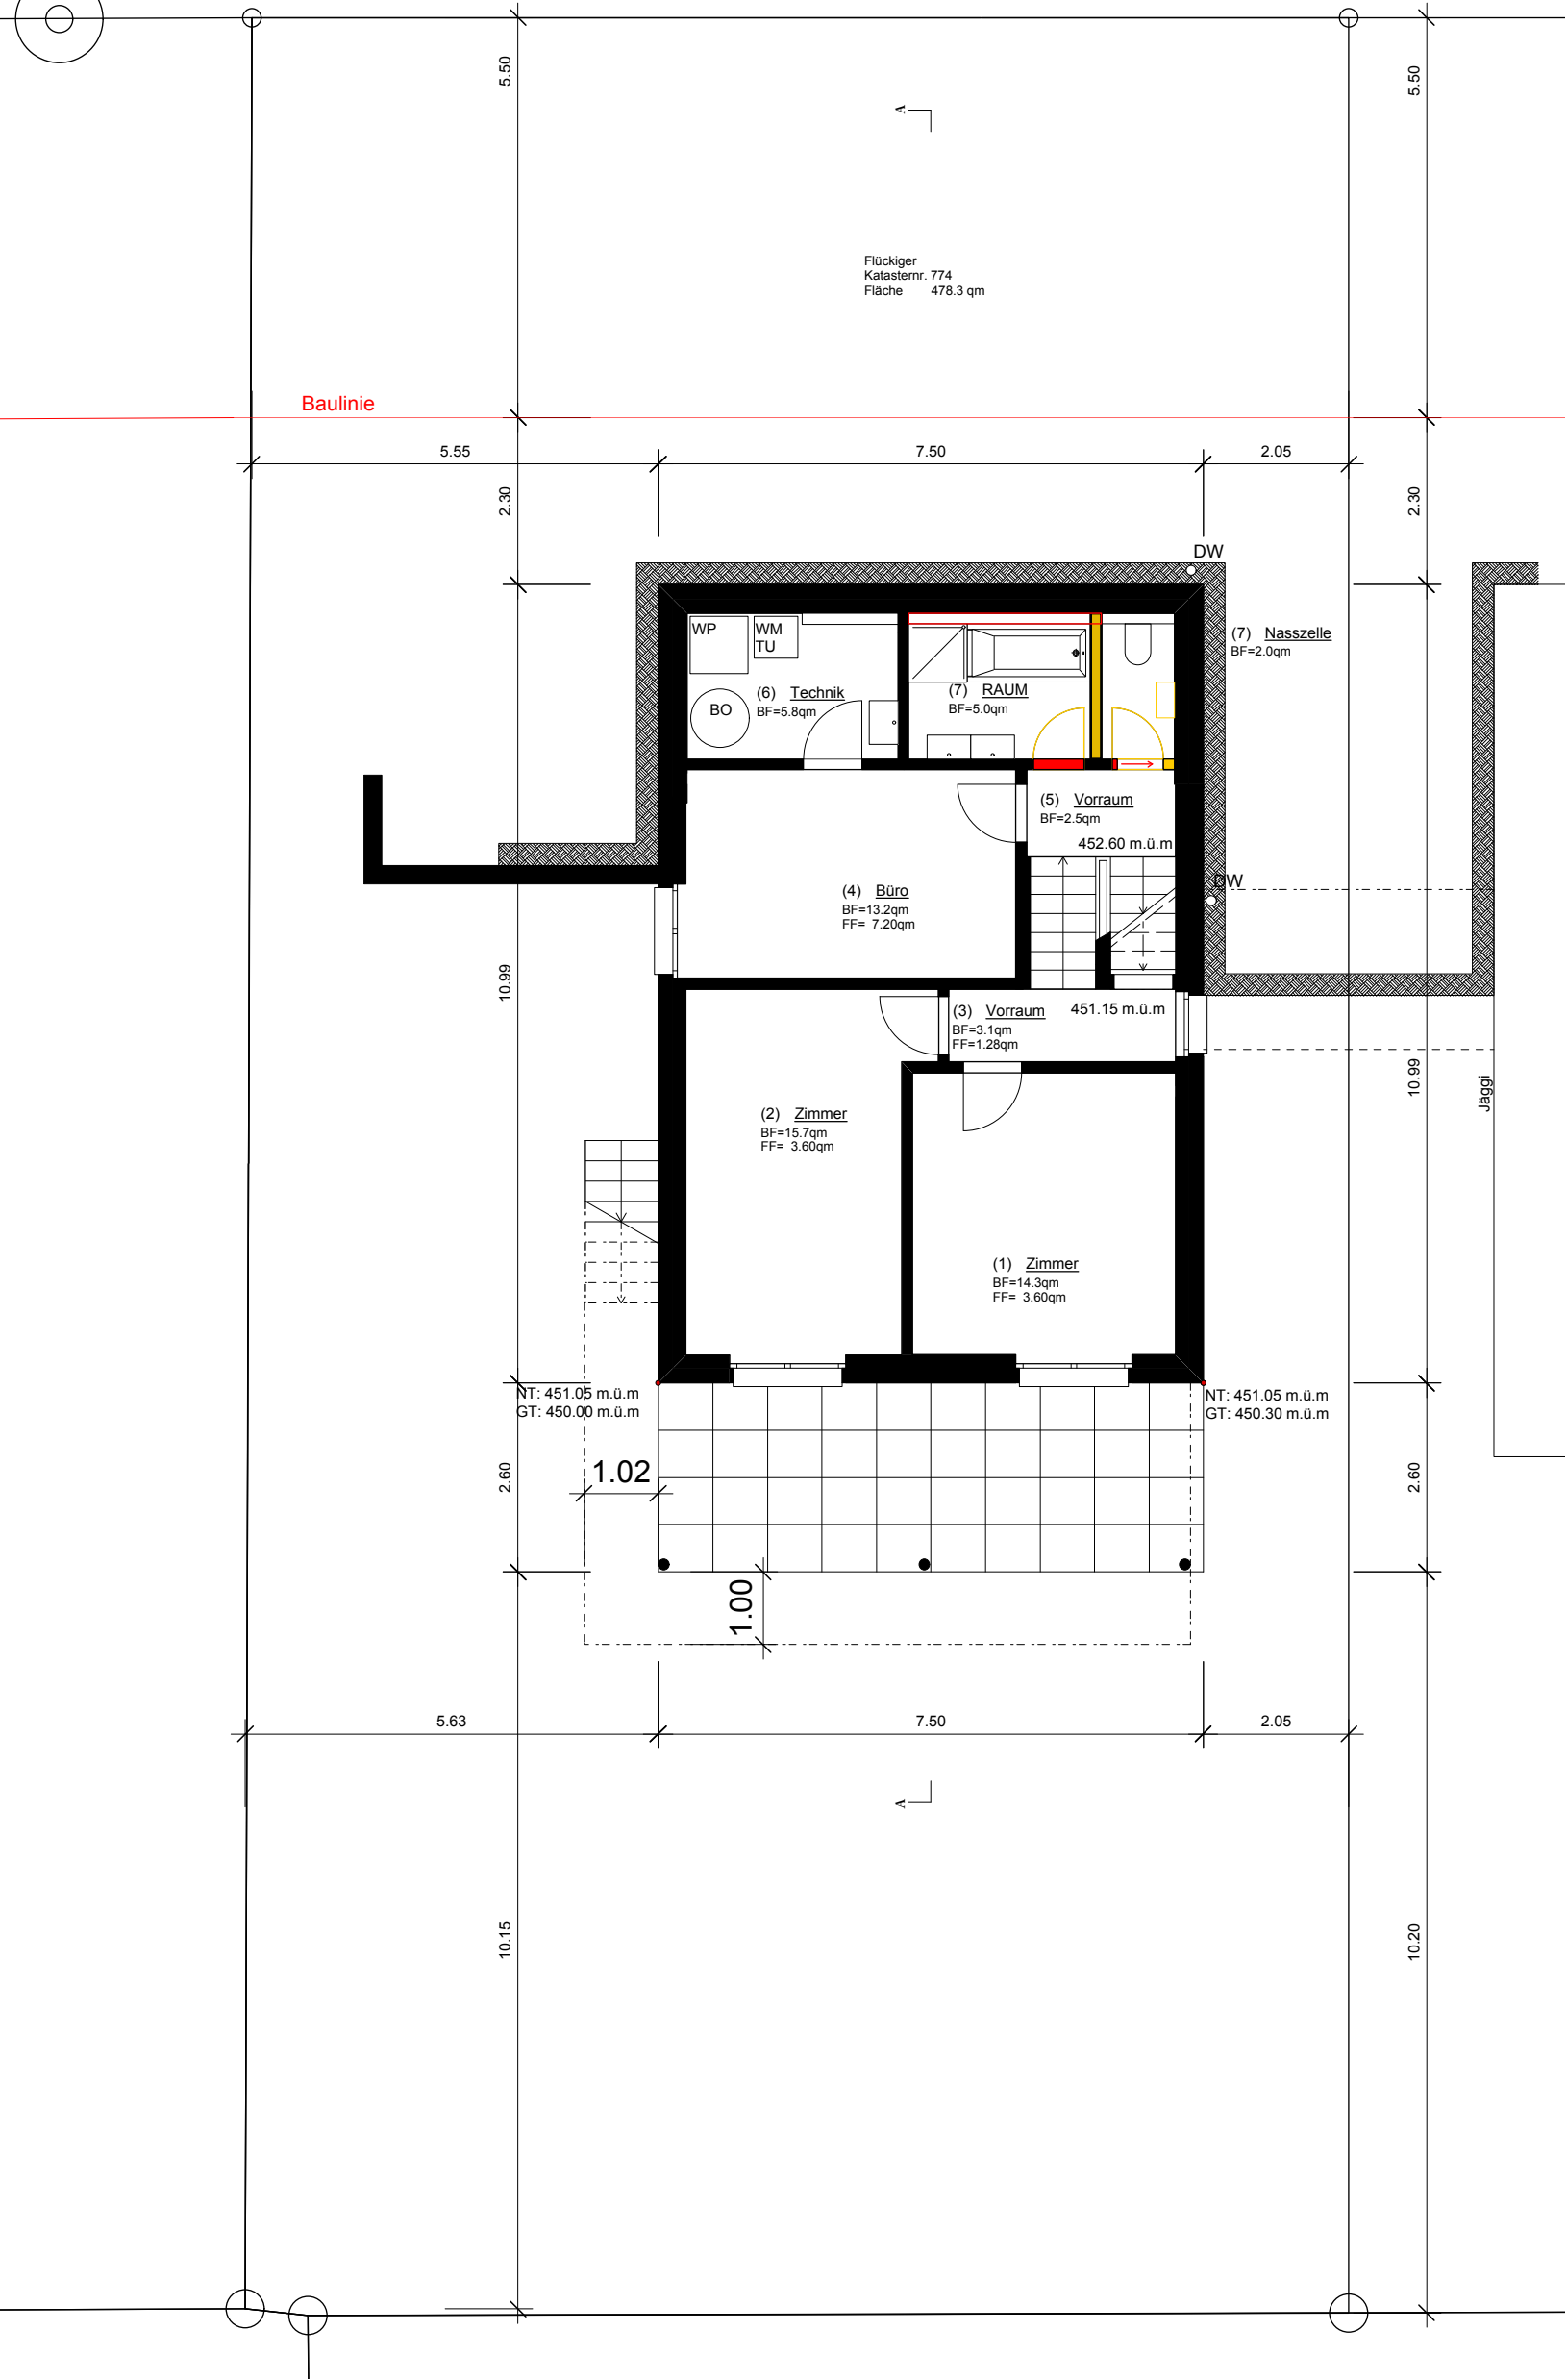

NEU
ABBRUCH

Baueingabe Rev.
+/- 0.00 = 455.50 m.ü.m

Untergeschoss

FORMAT A3 Rev.: I 11.03.2013 Rev.: IV
GEZ. TG Rev.: II 13.08.2013 Rev.: V
DATUM 18.01.2013 Rev.: III Rev.: VI

Nr. B 02

M 1:100

