


FERRARA
 Güterstrasse 84, Postfach
 CH-4002 Basel
www.ferrara-architekten.ch
info@ferrara-architekten.ch
 Tel: +41 61 266 10 10

Projektname: Neuwilerstrasse 23, Oberwil 4104

Plan: Schnitt 2-2

Massstab: 1:150

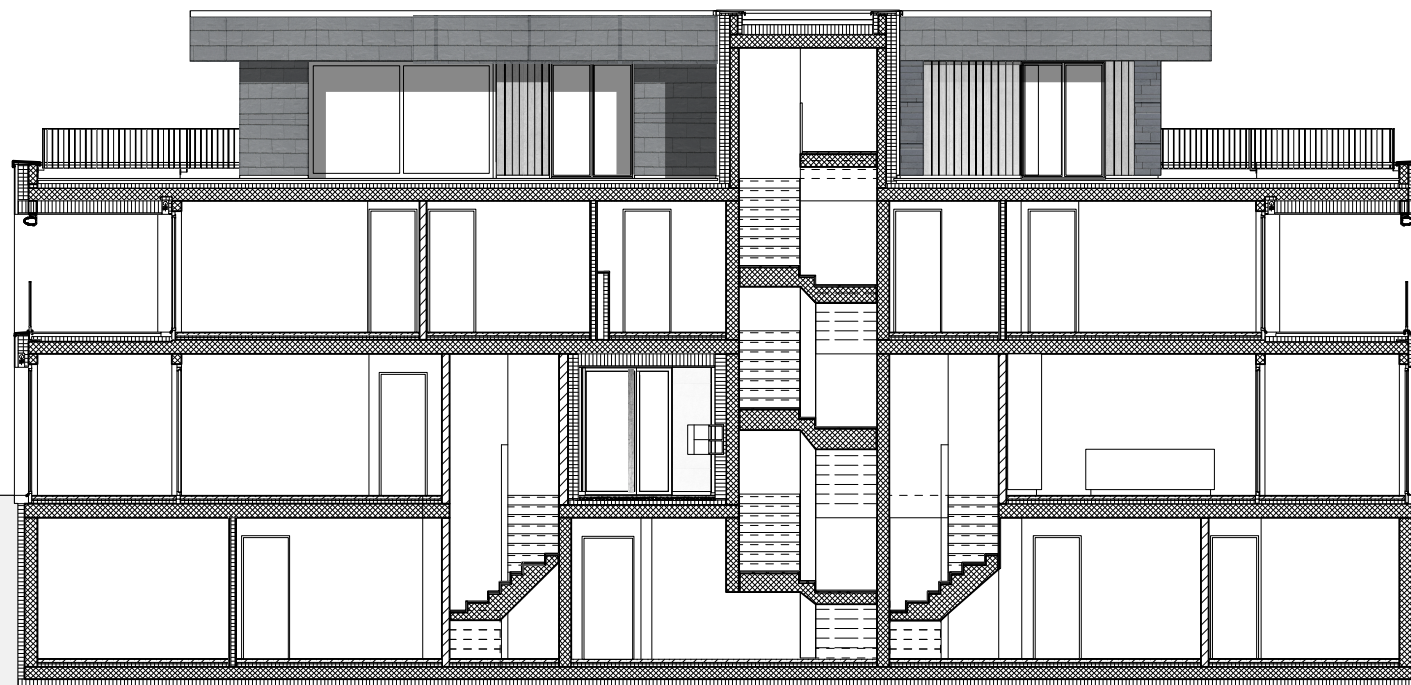

Format: A3