


Detail Treppenhaus
1:75

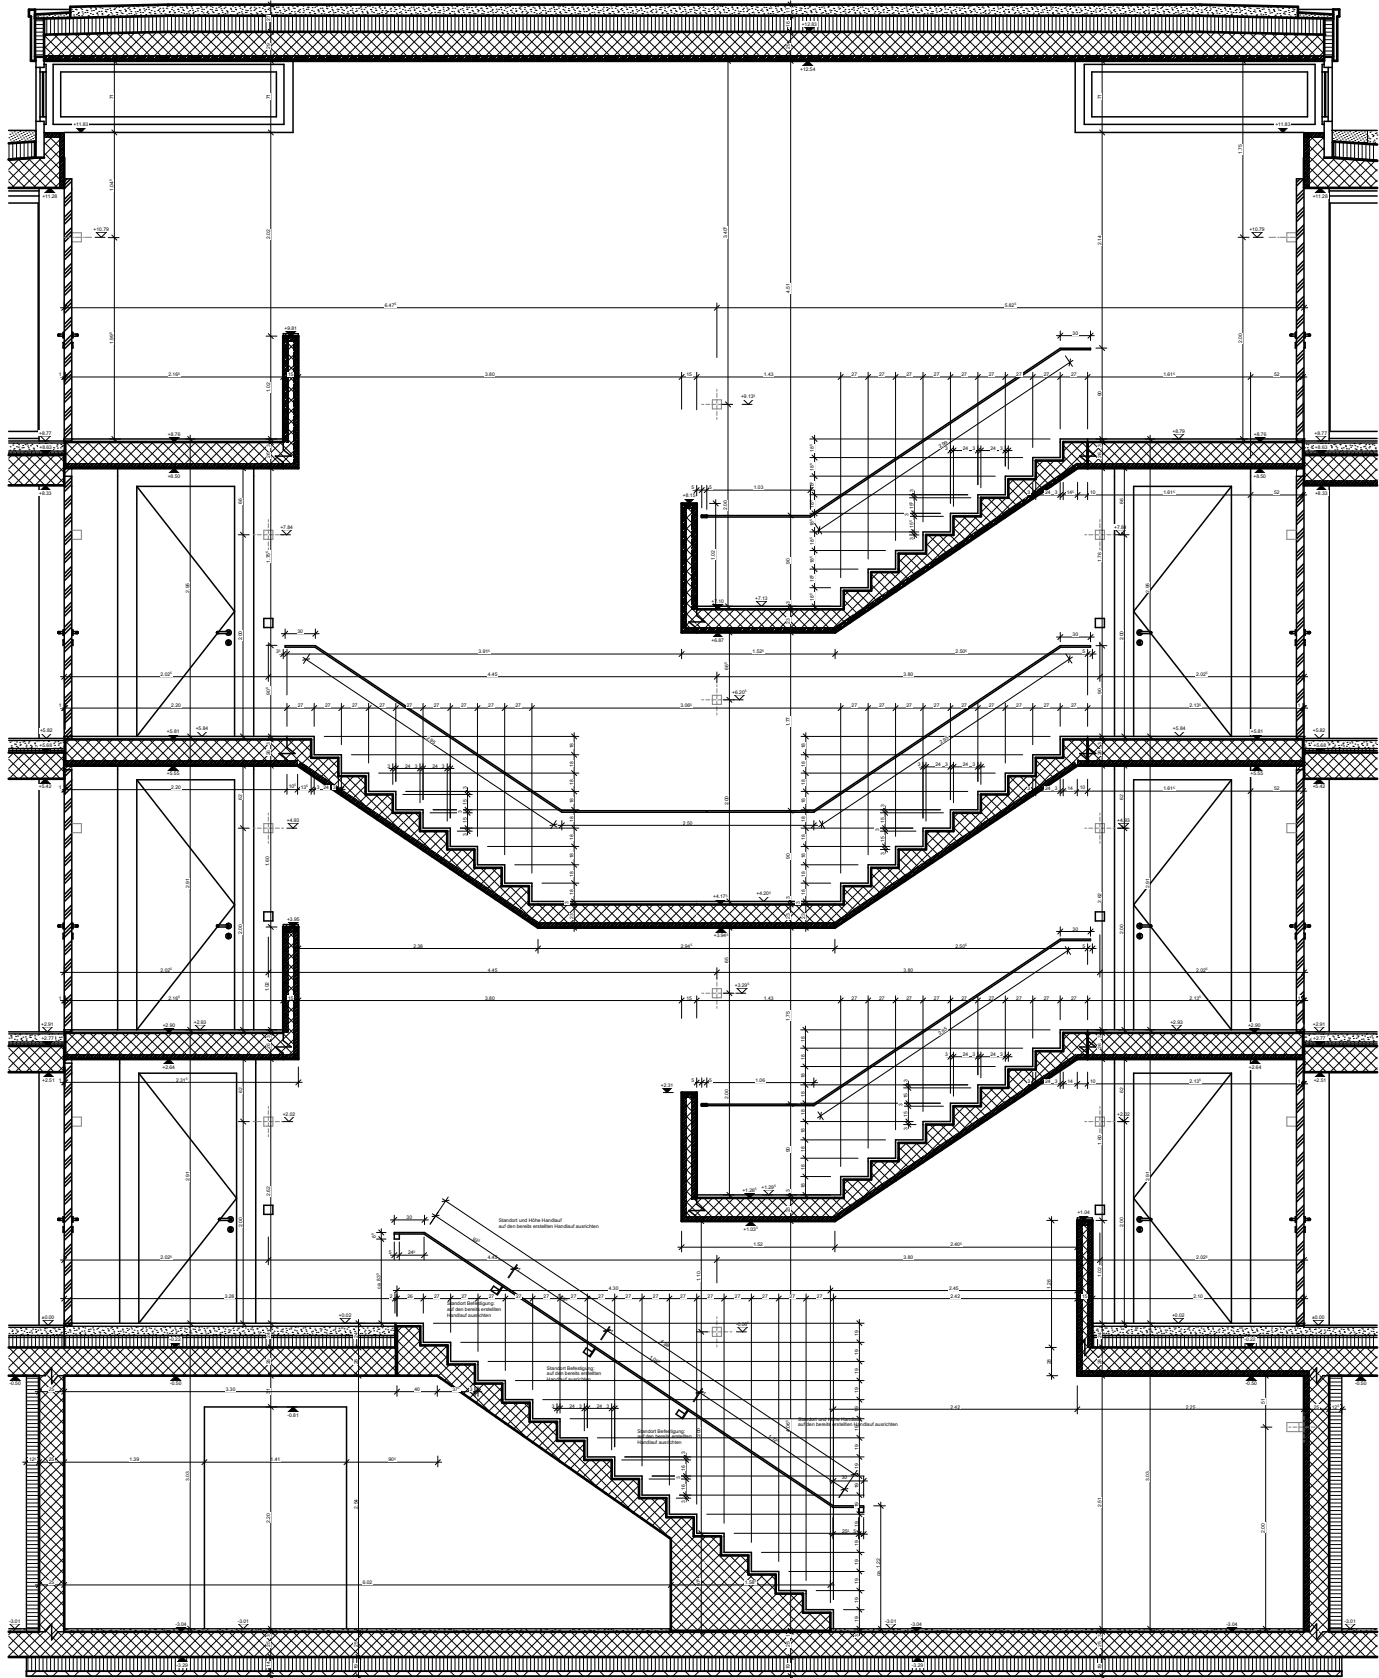

ARC AWARD 2022
Melchrütistrasse 83, 8304 Wallisellen

